
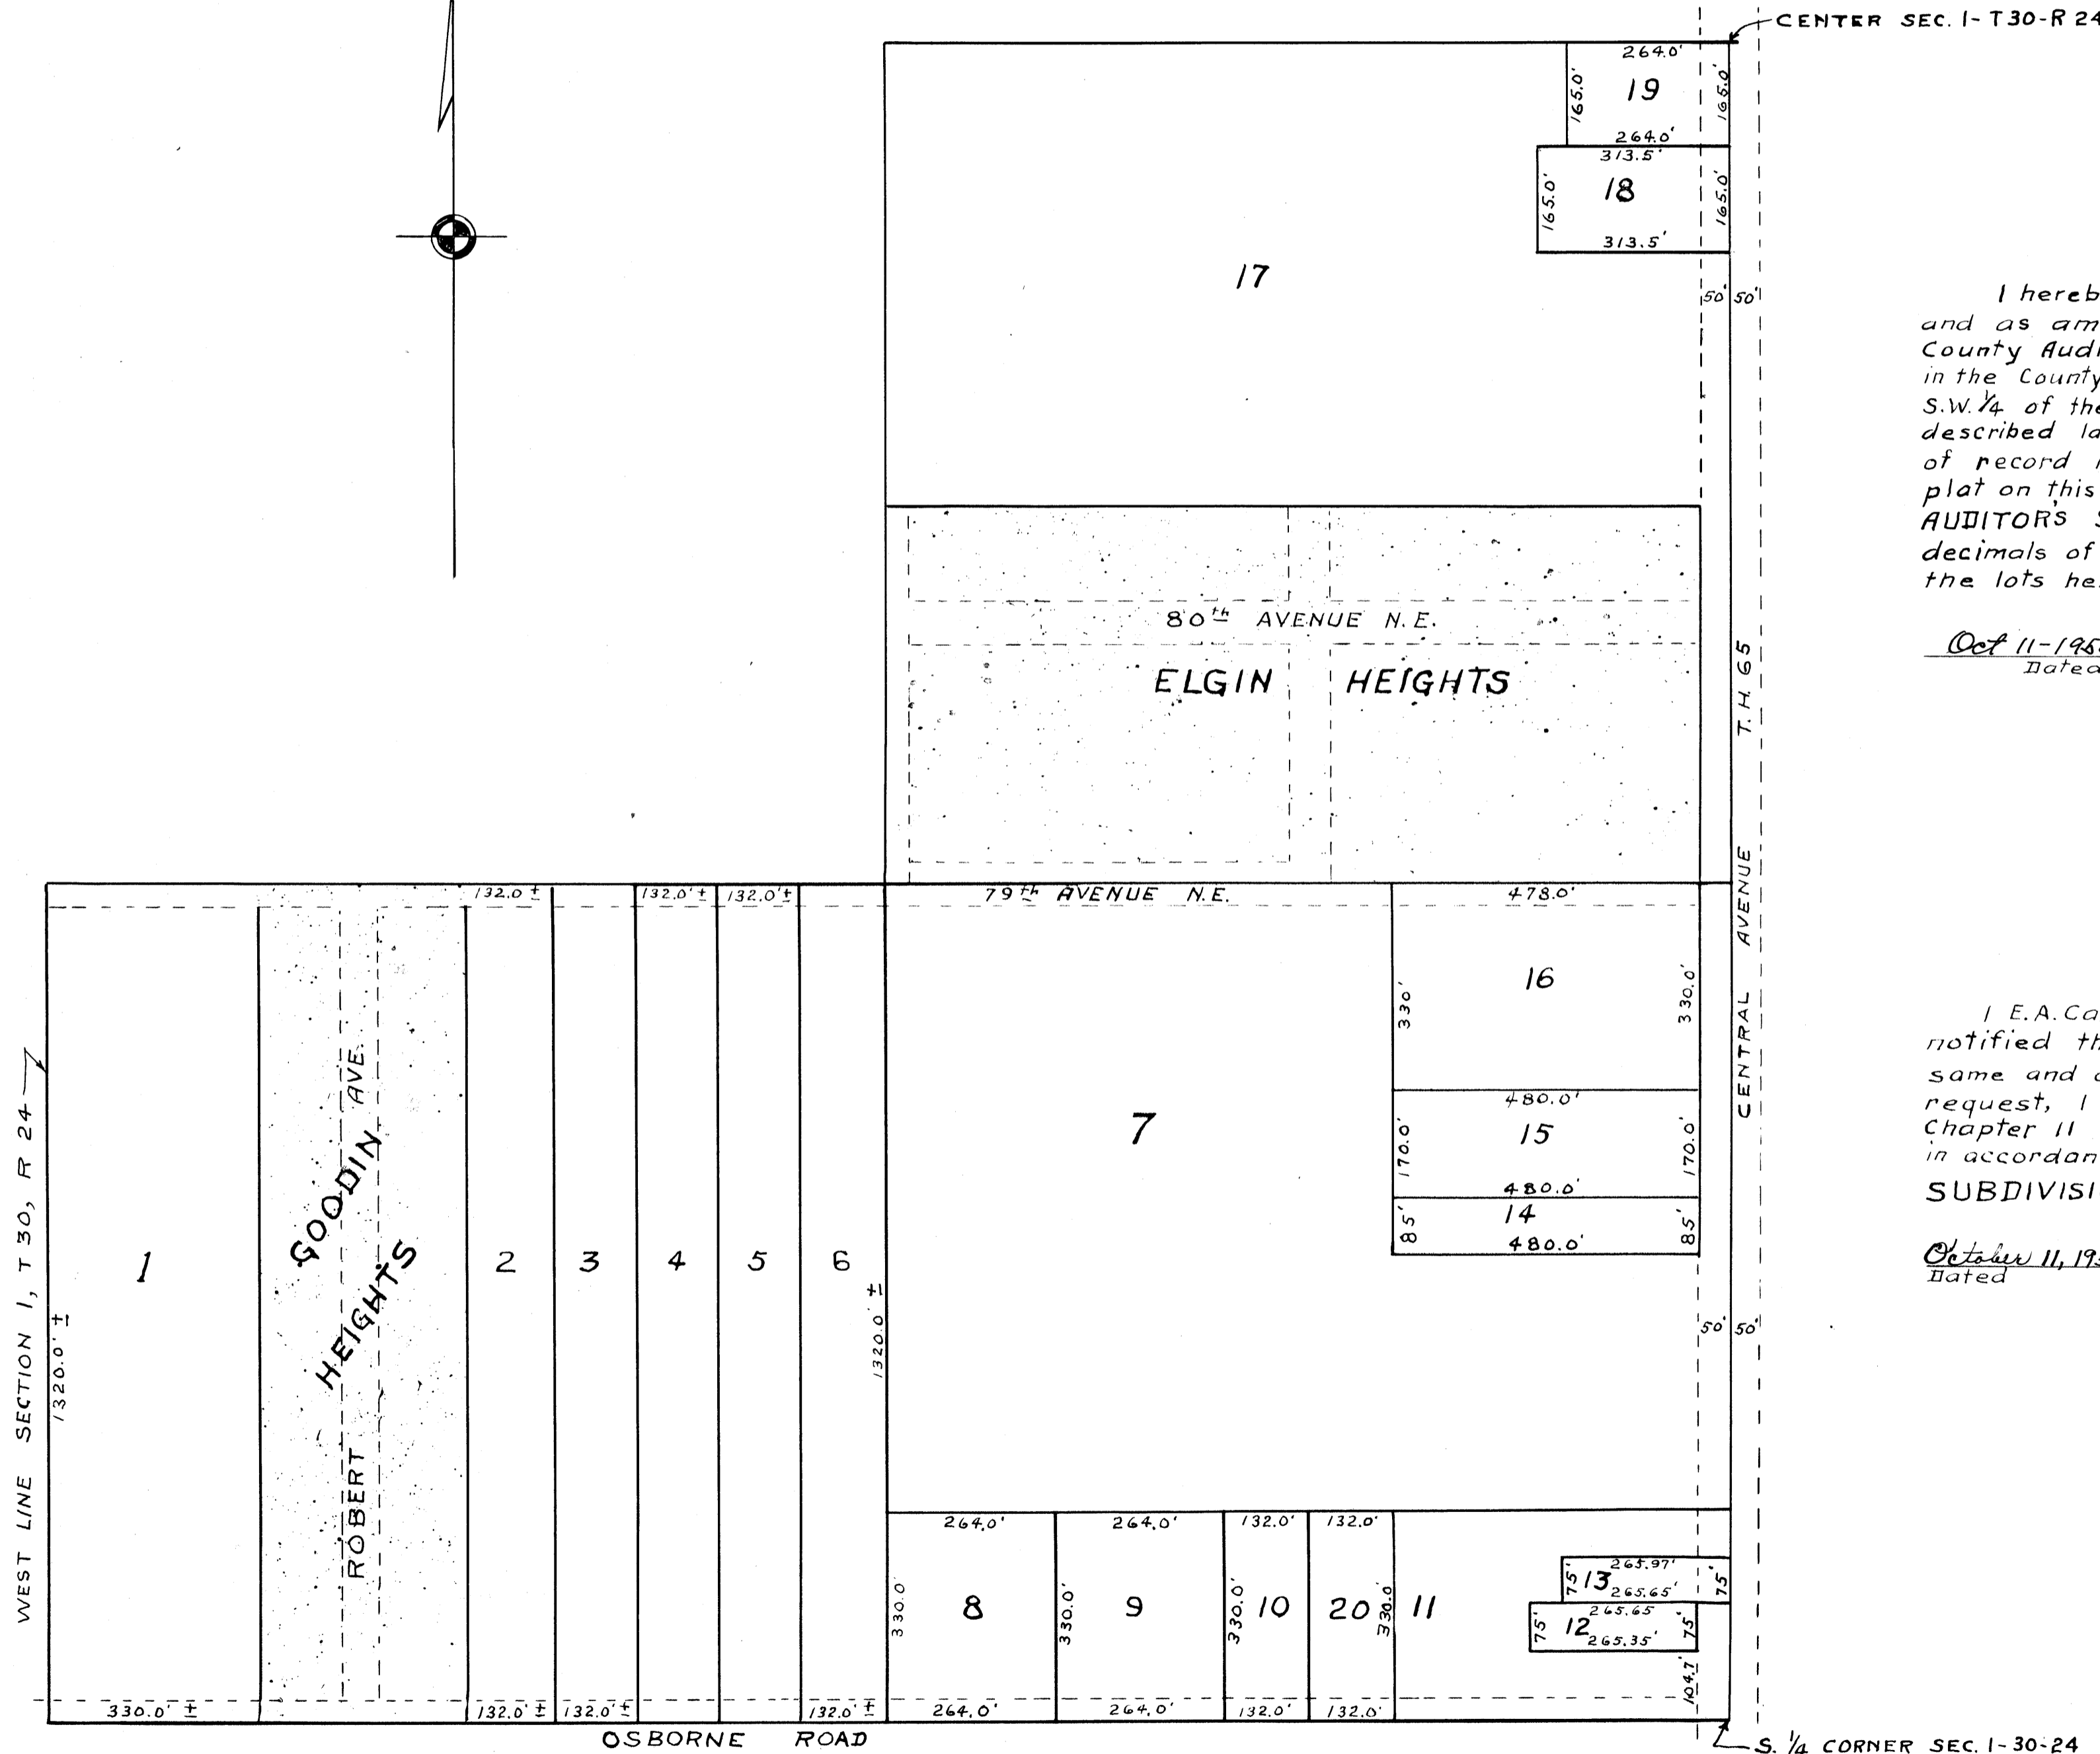


AUDITOR'S SUBDIVISION No. 124

SCALE 1" = 200'

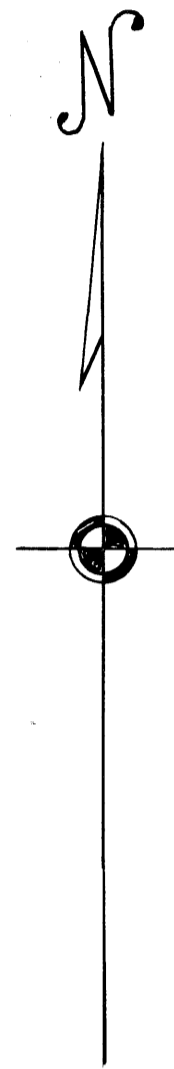

I hereby certify that in accordance with Section 2219, Chapter 11 General Statutes of 1923 and as amended by Chapter 21 Laws of 1935, and in accordance with the order of the County Auditor of Anoka County, Minnesota, I have platted the following described land in the County of Anoka and the State of Minnesota to-wit:— the East 1/2 of the S.W. 1/4 and the S.W. 1/4 of the S.W. 1/4 of Section 1, Township 30, Range 24 except the parts of the above described land platted as Goodin Heights and Elgin Heights, said Plats being on file and of record in the office of the Register of Deeds for Anoka County, Minnesota, that the plat on this sheet is a correct delineation of said platting and is to be known as AUDITOR'S SUBDIVISION No. 124, and that all distances are shown in feet and decimals of foot and conform to those stated in the instruments of conveyance describing the lots hereon shown.

Oct 11-1950
Dated

P. Streetly
Registered Edgr. 378

I E.A. Carlson, County Auditor of Anoka County Minnesota, hereby certify that I have notified the owners of the land, described in the foregoing certificate, to plat the same and a reasonable time having elapsed since service of said notice and request, I have caused the same to be platted in accordance with Section 2219 Chapter 11 General Statutes of 1923 and as amended by Chapter 21 laws of 1935, and in accordance with the plat on this sheet, and the same to be known as AUDITOR'S SUBDIVISION No. 124.

October 11, 1950
Dated

E.A. Carlson
County Auditor Anoka County Minnesota.
By D. Anstad, Deputy

136791

OFFICE OF REGISTER OF DEEDS,
STATE OF MINNESOTA, COUNTY OF ANOKA
I hereby certify that the within instrument was filed in this office for record on the day of OCT. 16 1950 A. D. 1950 at 4 o'clock P.M., and was duly recorded in Book 77 page 10
Lucas Brandt
Register of Deeds
John Nevel, Deputy

