

(Original)

AUDITOR'S SUBDIVISION No. 125

SCALE 1" = 200'

I hereby certify that in accordance with Section 2219 Chapter 11 General Statutes of 1923 and as amended by chapter 21 Laws of 1935, and in accordance with the order of the County Auditor of Anoka County, Minnesota, I have platted the following described land in the County of Anoka and the State of Minnesota to-wit: Government Lot 2 and the Southeast 1/4 of the Southeast 1/4 of Section 16 Township 32 Range 23 except that part thereof platted as Sunset Shore according to the map or plat thereof on file and of record in the office of the Register of Deeds for Anoka County, Minnesota and including Lots 2 and 4 of Block A, Lots 2-4-6-8 Block B, Lots 2-4-6-8-10 and 12 of Block C, Lots 2-4 and 6 of Block D, and Lots 3-4-5-6 and 7 of Block E of said Sunset Shore all of above numbered lots were vacated from ^{said} plat by order of the District Court of the 18th Judicial District of the State of Minnesota in and for Anoka County, Minnesota Dated December 1st 1931, that the plat on this sheet is a correct delineation of said platting and is to be known as AUDITOR'S SUBDIVISION No. 125 and that all distances are shown in feet and decimals of a foot and conform to those stated in the instruments of conveyance.



Aug 15-1950
Dated

R. Streetly
Registered Engr. 378

I, E.A. Carlson County Auditor of Anoka County, Minnesota, hereby certify that I have notified the owners of land described in the foregoing certificate, to plat the same, and a reasonable time having elapsed since the service of said notice and request, I have caused the same to be platted in accordance with Section 2219 Chapter 11 General Statutes of 1923 and as amended by Chapter 21 laws of 1935 and in accordance with the plat on this sheet, and the same to be known as AUDITOR'S SUBDIVISION No. 125.

Aug 15-1950
Dated

E.A. Carlson
County Auditor Anoka County Minnesota.
By B. Anstad, Deputy

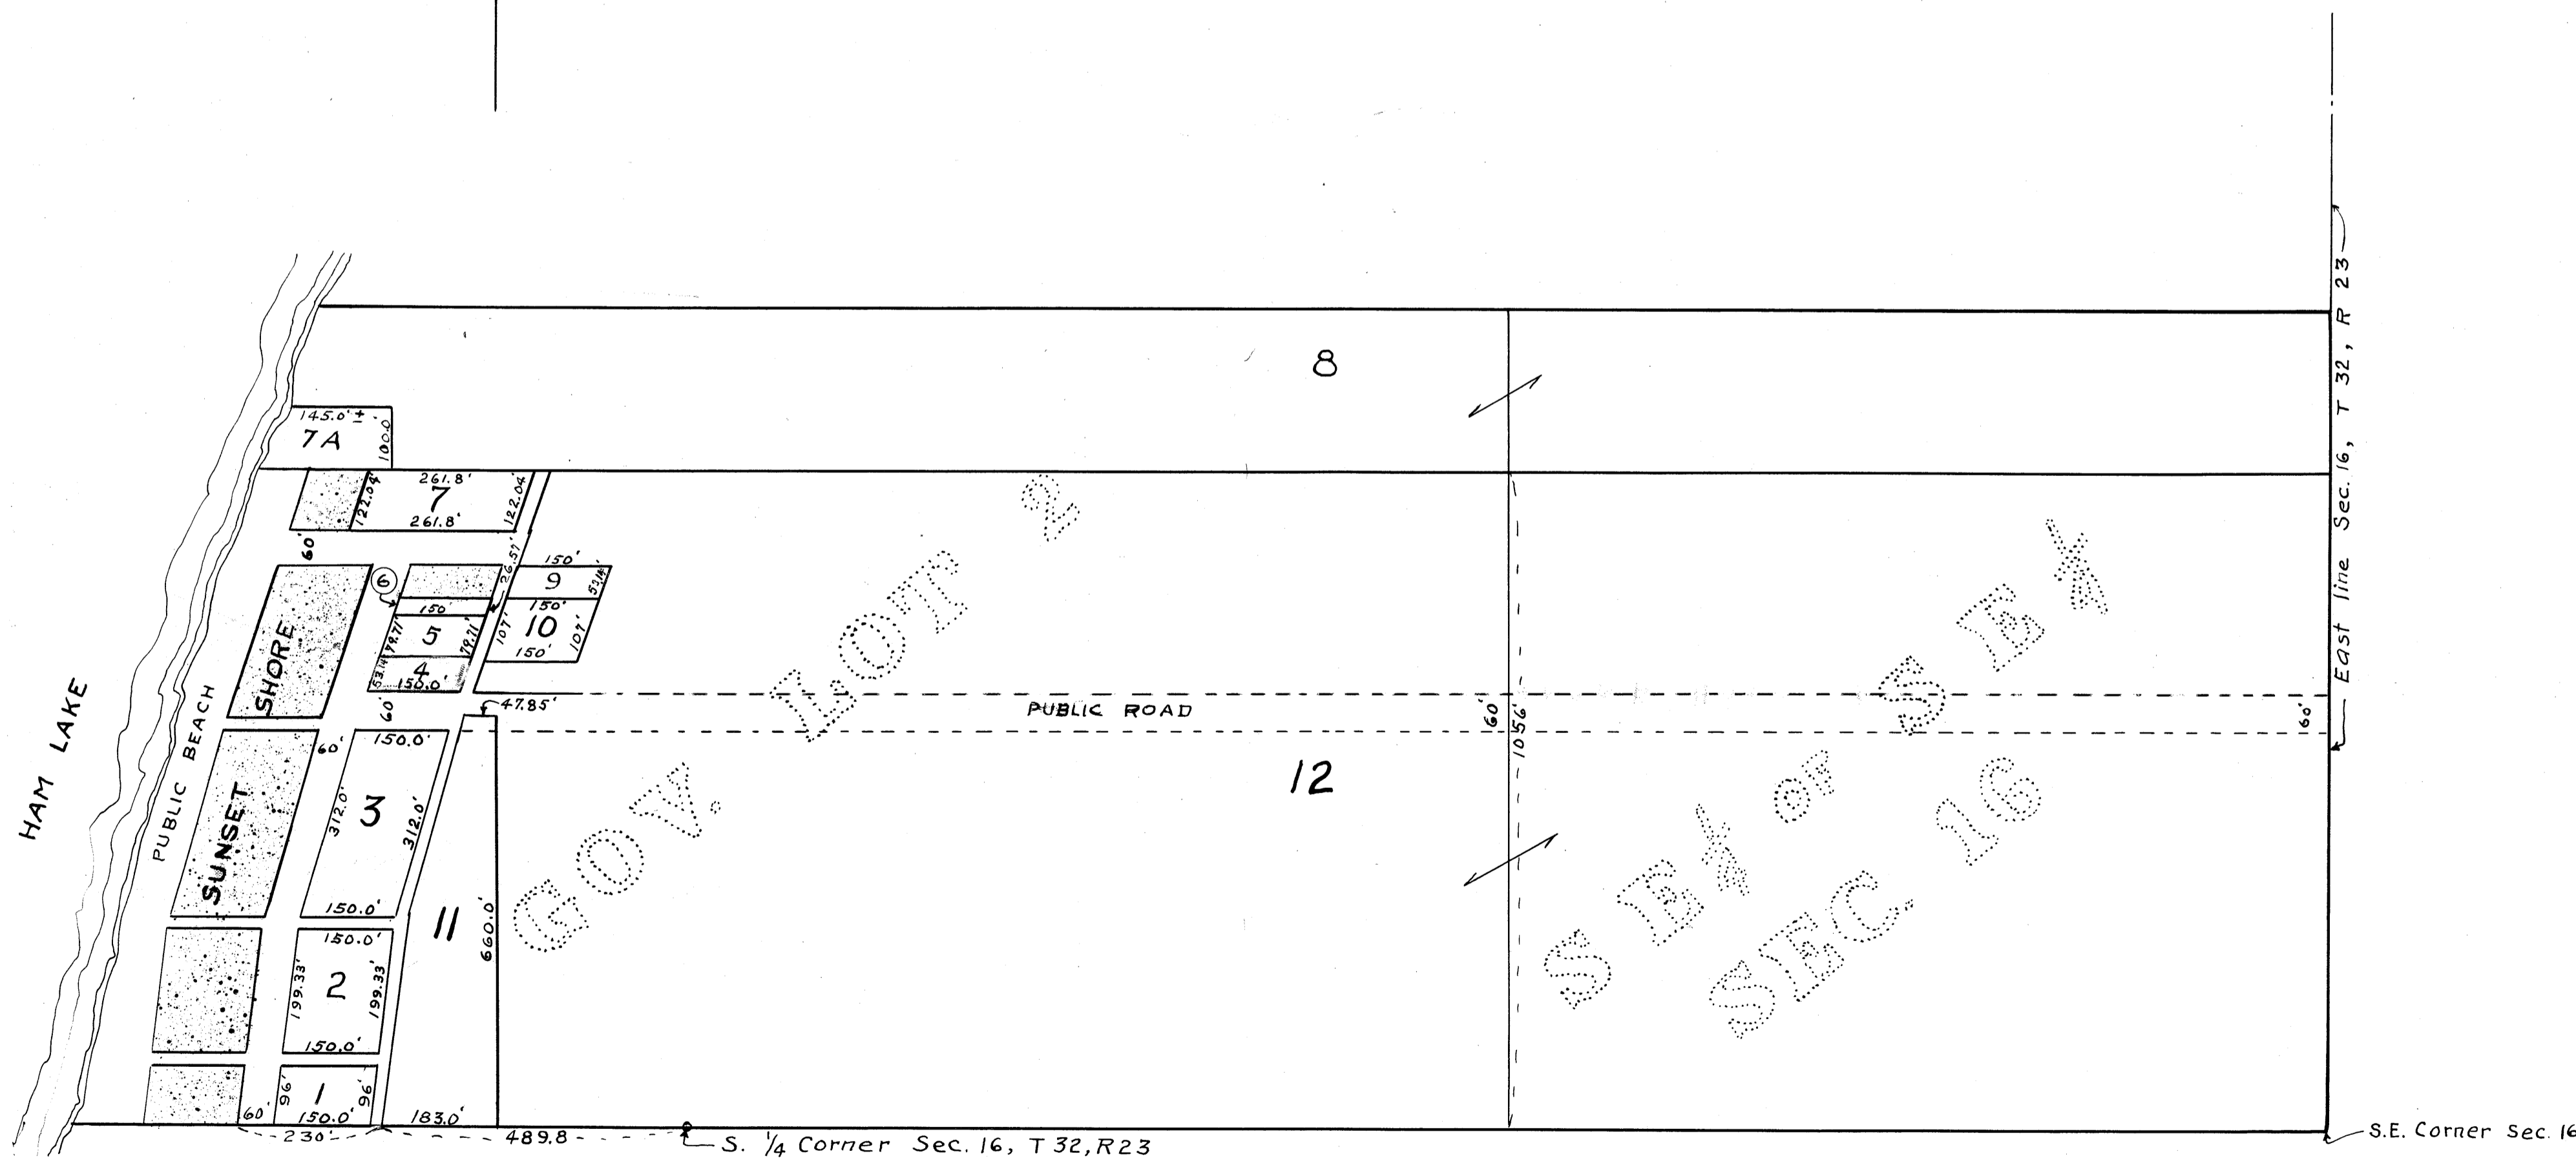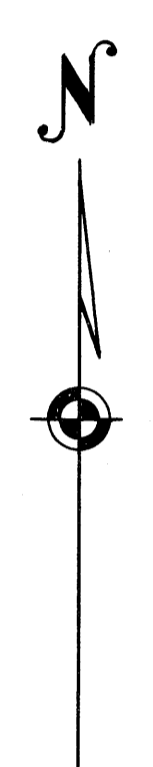

135960

OFFICE OF REGISTER OF DEEDS,
STATE OF MINNESOTA, COUNTY OF ANOKA
I hereby certify that the within instru-
ment was filed in this office for record on
the day of AUG 16 1950 A. D. 1950
at 10 o'clock A.M., and was duly recorded
in book _____ page _____

Eva Brandell
Register of Deeds
Jean Nevea, Deputy