

## REVISED AUDITORS SUBDIVISION No. 126

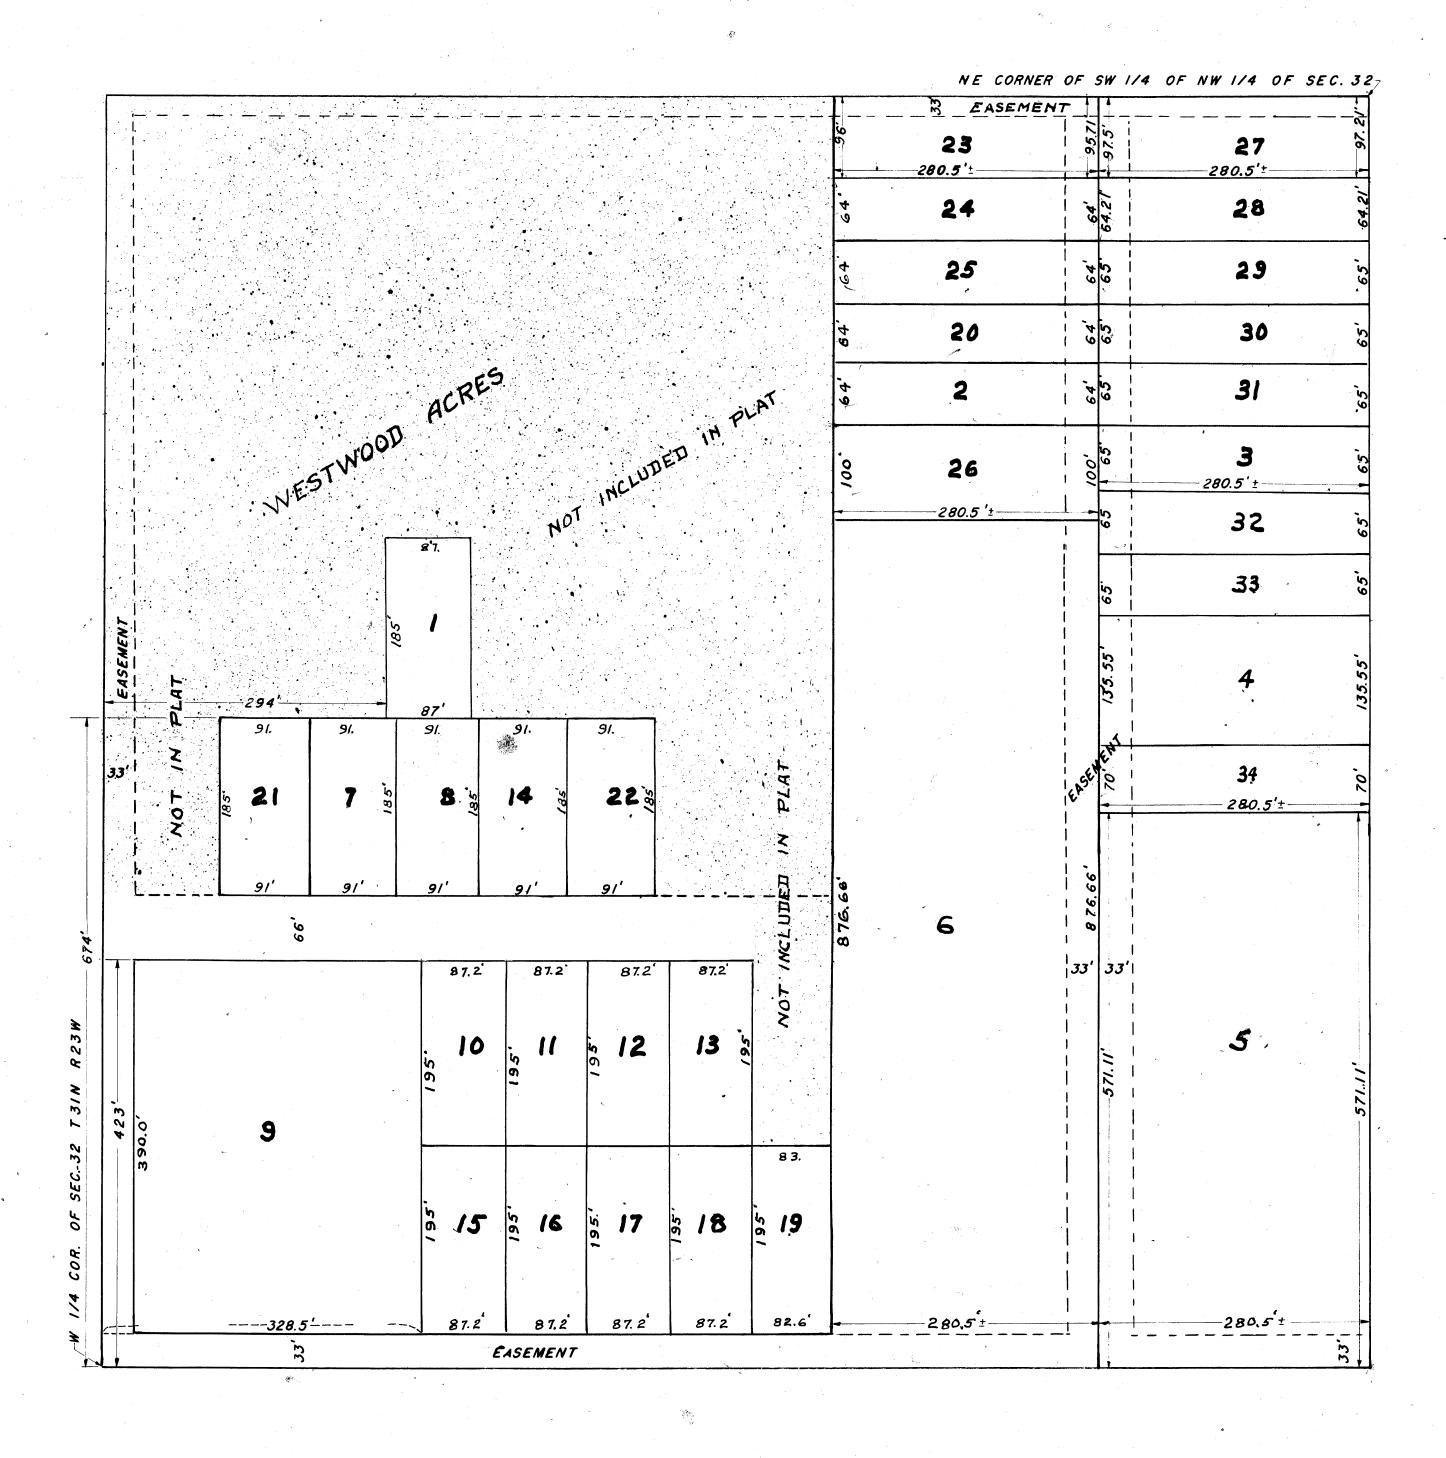

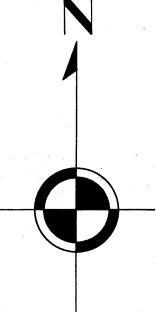

I HEREBY CERTIFY THAT IN ACCORDANCE WITH SECTION 2219,
CHAPTER 11, GENERAL STATUTES OF 1923, AND AS AMENDED BY
CHAPTER 21, LAWS OF 1935, AND IN ACCORDANCE WITH THE
ORDER OF THE COUNTY AUDITOR OF ANOKA COUNTY, MINNESOTA,
I HAVE PLATTED THE FOLLOWING DESCRIBED LAND IN THE
COUNTY OF ANOKA AND THE STATE OF MINNESOTA TO-WIT:—
THE SW 1/4 OF THE NW 1/4 OF SECTION 32, TOWNSHIP 31 NORTH,
RANGE 23 WEST, EXCEPT THAT PART PLATTED AS WESTWOOD ACRES.
THAT THE PLAT ON THIS SHEET IS A CORRECT DELINEATION OF
SAID PLATTING AND IS TO BE KNOWN AS REVISED AUDITOR'S
SUBDIVISION NO. 126, AND ALL DISTANCES ARE SHOWN IN
FEET AND DECIMALS OF A FOOT AND CONFORM TO THOSE
SPECIFIED IN THE INSTRUMENTS OF CONVEYANCE.

Jan 28-54 DATE RSStreetly REG. ENGR. NO. 378

SCALE: 1"= 100"

I, KENNETH W. CAMPBELL, COUNTY AUDITOR OF ANOKA COUNTY, MINNESOTA, HEREBY CERTIFY THAT I HAVE NOTIFIED THE OWNERS OF THE LAND DESCRIBED IN THE FOREGOING ENGINEER'S CERTIFICATE, TO PLAT THE SAME AND A REASONABLE TIME HAVING ELAPSED SINCE THE SERVICE OF SAID NOTICE AND REQUEST, I HAVE CAUSED THE SAME TO BE PLATTED IN ACCORDANCE WITH SECTION 2219, CHAPTER II, GENERAL STATUTES OF 1923, AND AS AMENDED BY CHAPTER 21, LAWS OF 1935, AND IN ACCORDANCE WITH THE PLAT ON THIS SHEET, AND THE SAME TO BE KNOWN AS REVISED AUDITOR'S SUBDIVISION NO. 126.

Jan 28 1954

COUNTY AUDITOR
ANOKA CO., MINNESOTA

154766

office of Register of DEEDS, SSA STATE OF MINNESOTA, COUNTY OF ANOKA

I hereby eartify that the within instrument was filed in this office for record on the day of EEB 4 1954 A.D. 194

M. J. Boreleck M., and was duly recorded that Differ page 5

Johnson,

15384

Office of REGISTRAR OF TITLES
STATE OF MINNESOTA
GOUNTY OF ANOKA
I horoby corridy that the within instrument
TEB 4 1954 day of

DEPUTY REGISTRAR OF THE