

# AUDITOR'S SUBDIVISION No. 126

SCALE 1" = 100'

15735

OFFICE OF REGISTER OF DEEDS,  
STATE OF MINNESOTA, COUNTY OF ANOKA

I hereby certify that the within instrument was filed in this office for record on the 22 day of November, A. D. 1950 at 4 o'clock P.M., and was duly recorded in book 77 page 12

*Gene Brandell*  
Register of Deeds  
By *Mary Ann Craig*, Deputy

I hereby certify that in accordance with Section 2219 Chapter 11 General Statutes of 1923 and as amended by Chapter 21 Laws of 1938 and in accordance with the order of the County Auditor of Anoka County, Minnesota, I have platted the following described land in the County of Anoka and the State of Minnesota to-wit: the S.W. 1/4 of the N.W. 1/4 of Section 32, Township 31, Range 23, that the plat on this sheet is a correct delineation of said platting and is to be known as Auditor's Subdivision No. 126 and distances are shown in feet and decimals of a foot and conform to those stated in the instruments of conveyance.


*Oct 11, 1950*  
Dated

*Edward Cartwright*  
County Surveyor

I E.A. Carlson County Auditor of Anoka County Minnesota, hereby certify that I have notified the owners of the land described in the foregoing certificate, to plat the same and a reasonable time having elapsed since the service of said notice and request, I have caused same to be platted in accordance with section 2219 Chapter 11 General Statutes of 1923 and as amended by Chapter 21 laws of 1935 and in accordance with the plat on this sheet, and the same to be known as AUDITOR'S SUBDIVISION No. 126.

*October 11, 1950*  
Dated

*E.A. Carlson*  
County Auditor Anoka Co. Minnesota.  
By *O. Anstad*, Deputy

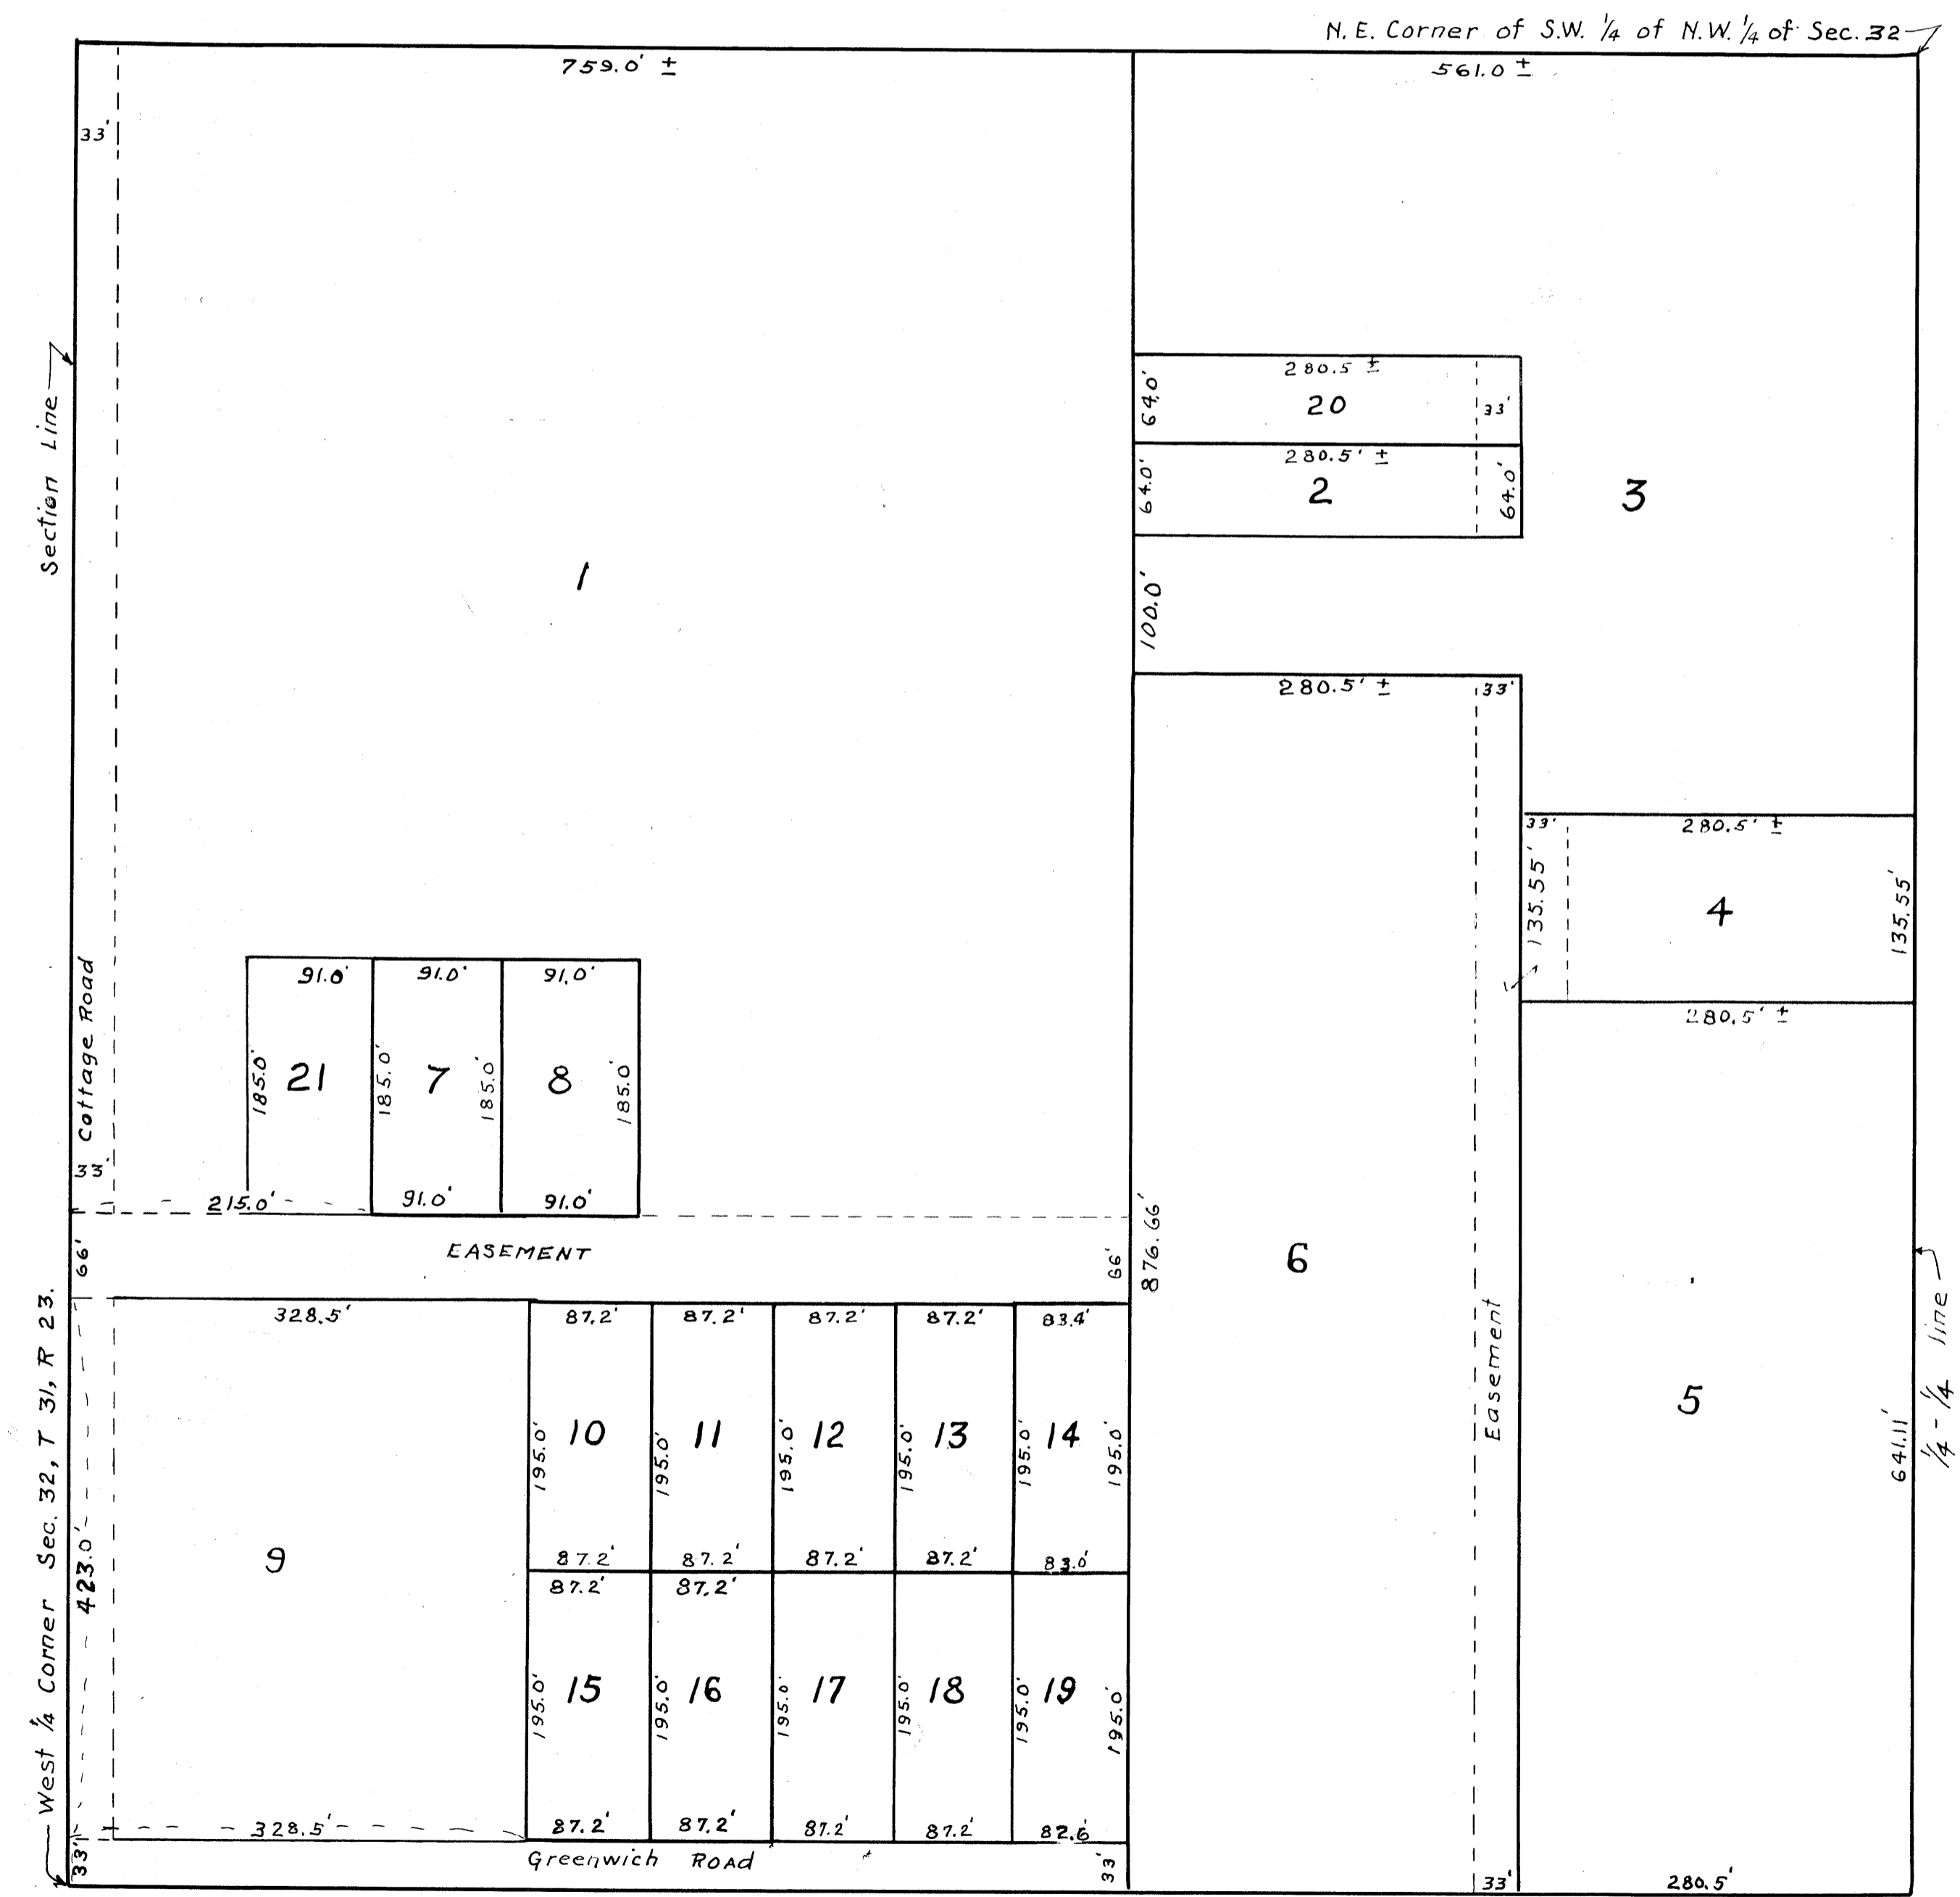

8981

Office of REGISTRAR OF TITLES  
STATE OF MINNESOTA  
COUNTY OF ANOKA

I hereby certify that the within instrument was filed in this office on the NOV 22 1950 day of November, A. D. 1950 at 4 o'clock P.M. and was duly recorded in book 77 page 12

*Gene Brandell*  
Register of Titles  
By *Gene Brandell*  
DEPUTY REGISTRAR OF TITLES