

# AUDITOR'S SUBDIVISION No. 127

SCALE 1" = 200'

I hereby certify that in accordance with Section 2219 Chapter 11 General Statutes of 1923 and as amended by Chapter 21 laws of 1935, and in accordance with the order of County Auditor of Anoka County, Minnesota, I have platted the following described land in the County of Anoka and the State of Minnesota to-wit: - the Northwest  $\frac{1}{4}$  and the West  $\frac{1}{2}$  of the Northeast  $\frac{1}{4}$  of Section 12, Township 31, Range 24; that the plat on this sheet is a correct delineation of said platting and to be known as AUDITOR'S SUBDIVISION No. 127 and that all distances are shown in feet and decimals of a foot and all descriptions conform to those stated in the instruments of conveyance.

June 27 1950  
Dated


*E. A. Carlson*  
County Auditor

I, E. A. Carlson, County Auditor of Anoka County Minnesota, hereby certify that I have notified the owners of land described in the foregoing certificate, to plat the same, and a reasonable time having elapsed since the service of said notice and request, I have caused same to be platted in accordance with Section 2219 Chapter 11 General Statutes of 1923 and as amended by Chapter 21 Laws of 1935 and in accordance with the plat on this sheet, and the same to be known as AUDITOR'S SUBDIVISION No. 127.

June 27, 1950  
Dated

*E. A. Carlson*  
County Auditor Anoka County Minn.

By *G. Skinner*, Deputy

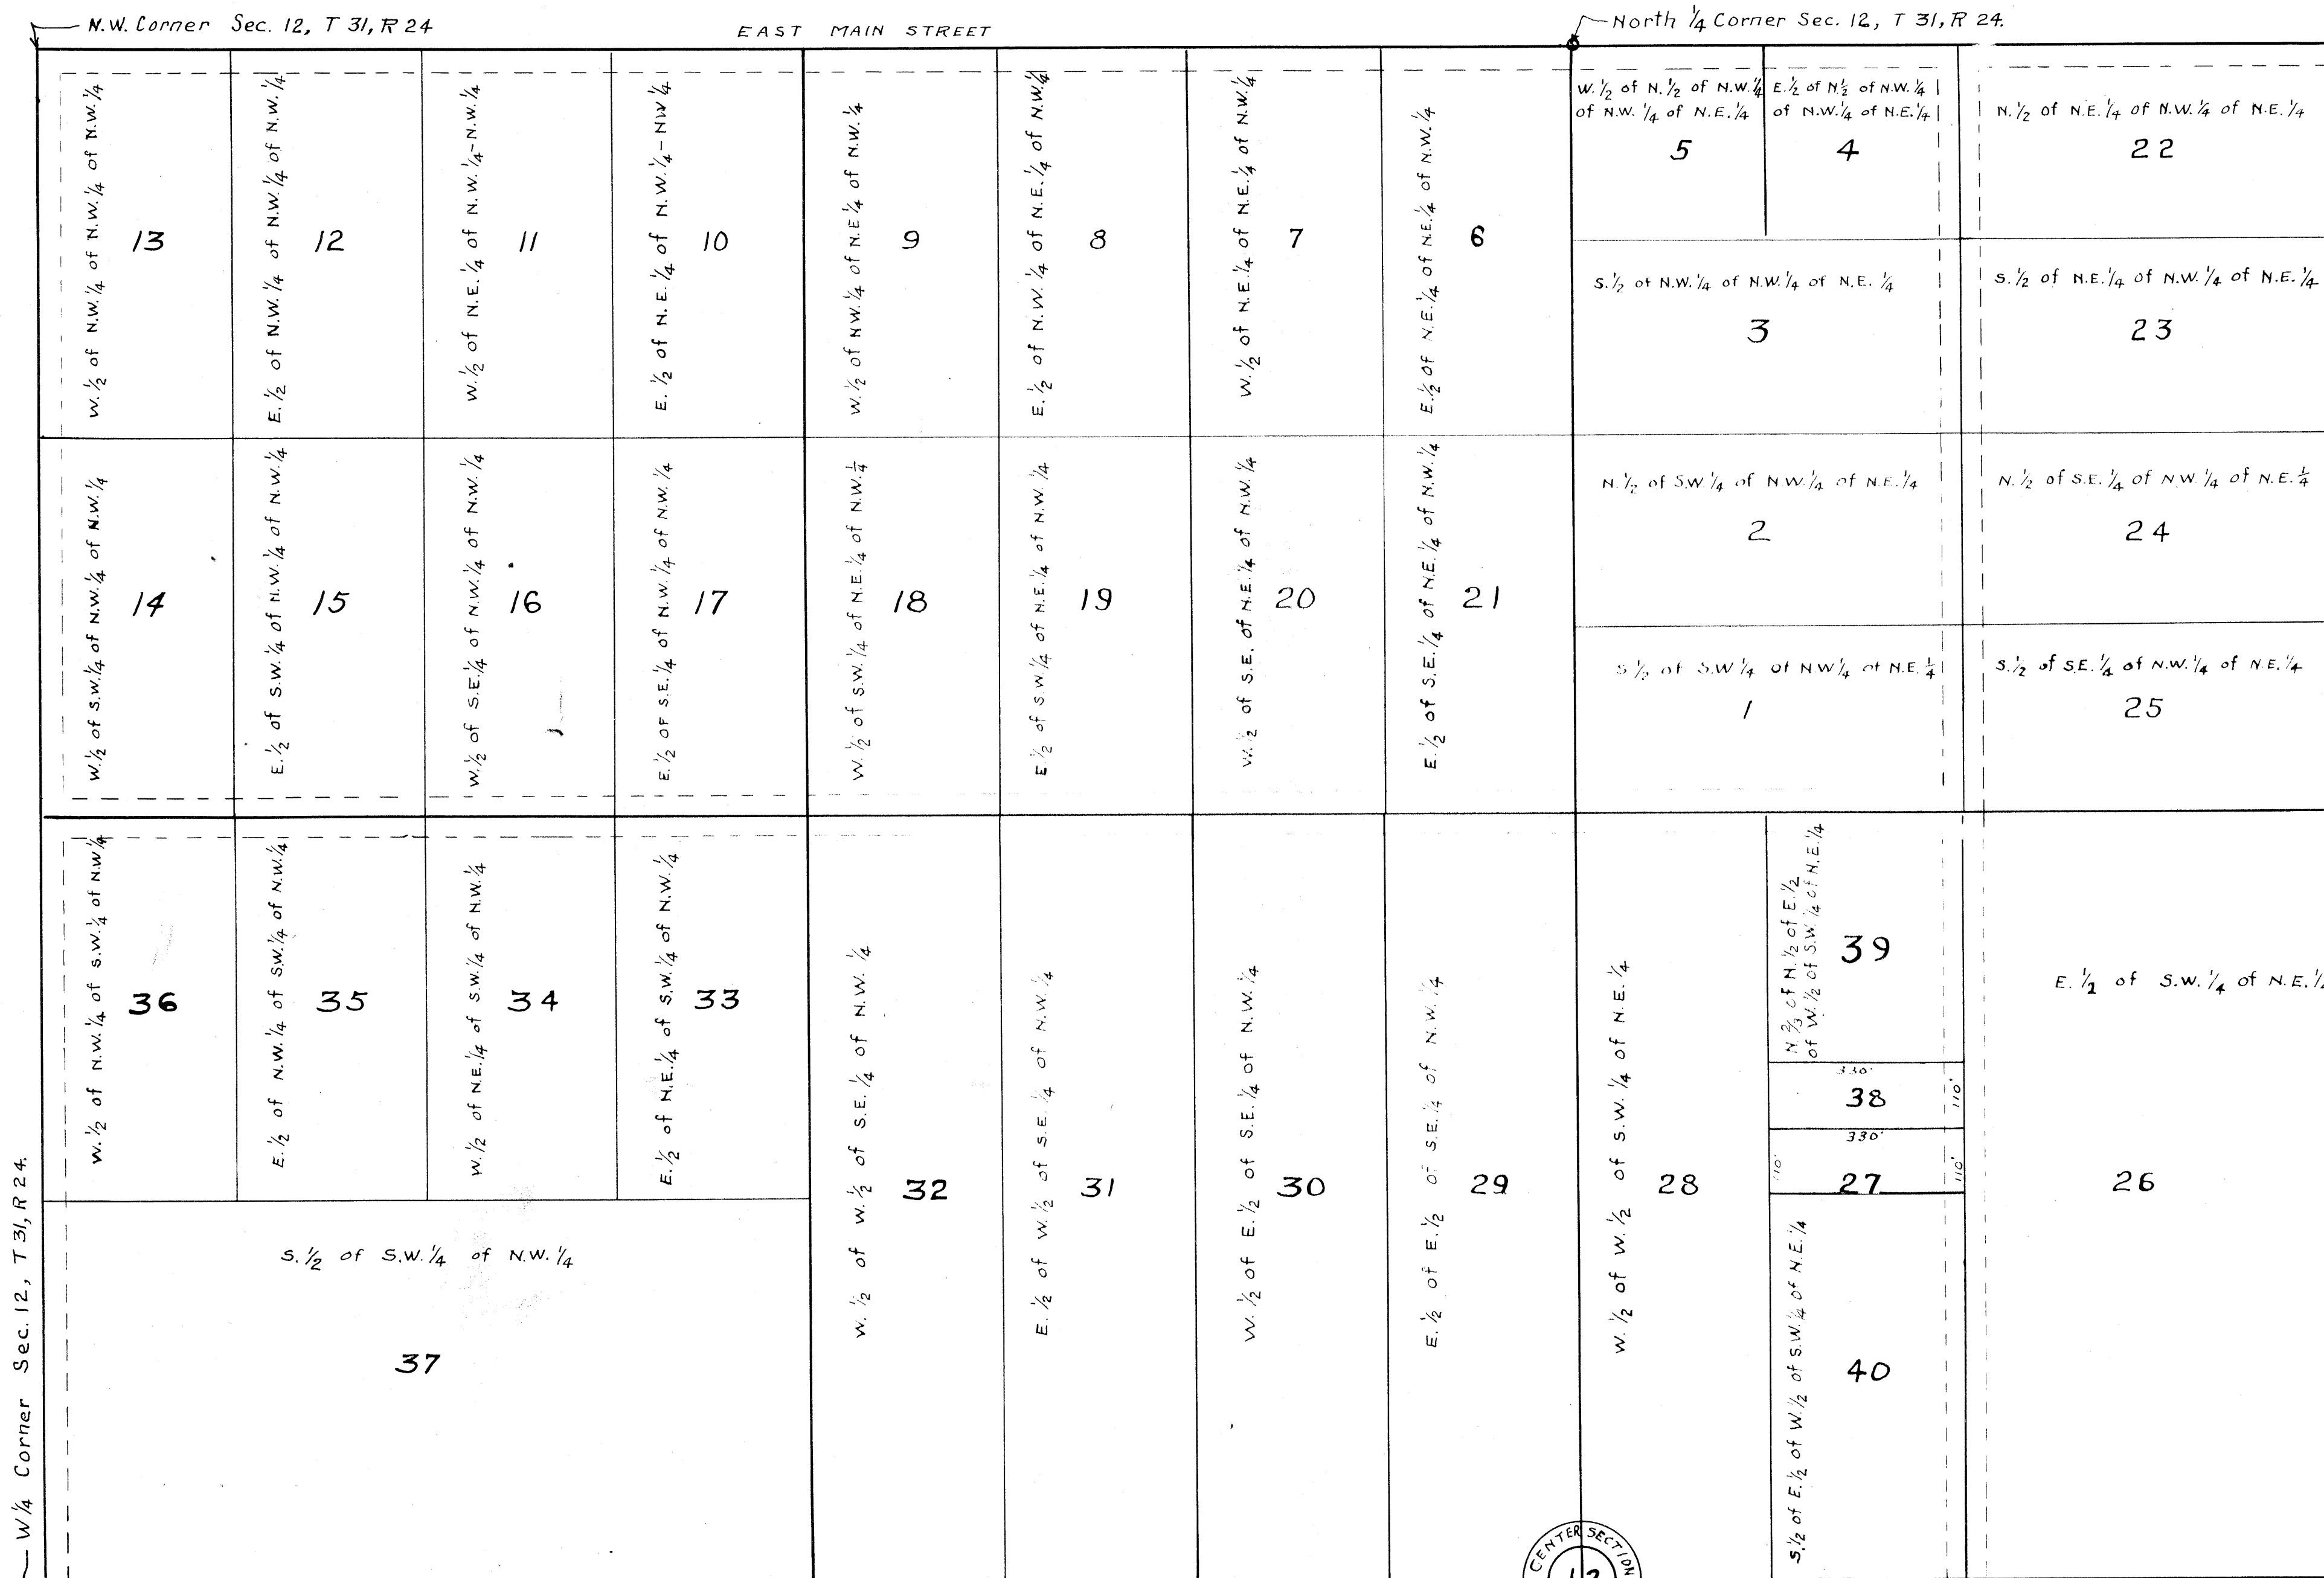

135693

OFFICE OF REGISTER OF DEEDS,  
STATE OF MINNESOTA, COUNTY OF ANOKA  
I hereby certify that the within instrument was filed in this office for record on the day of JUL 31 1950 A. D. 1950 at 2 o'clock P. M., and was duly returned in book of *Plat* page 13  
*Jean Brandell*  
Register of Deeds  
By *Jean Olvera*, Deputy