


OFFICE OF REGISTER OF DEEDS,
STATE OF MINNESOTA, COUNTY OF ANOKA
I hereby certify that the within instru-
ment was filed in this office for record on
the 14 day of March, A.D. 1939
at 11 o'clock P.M. and was duly re-
corded in book 7, 17, plat page 5.
Gene B. Johnson
Register of Deeds.

AUDITOR'S SUBDIVISION NUMBER 13

SCALE 1" = 200'

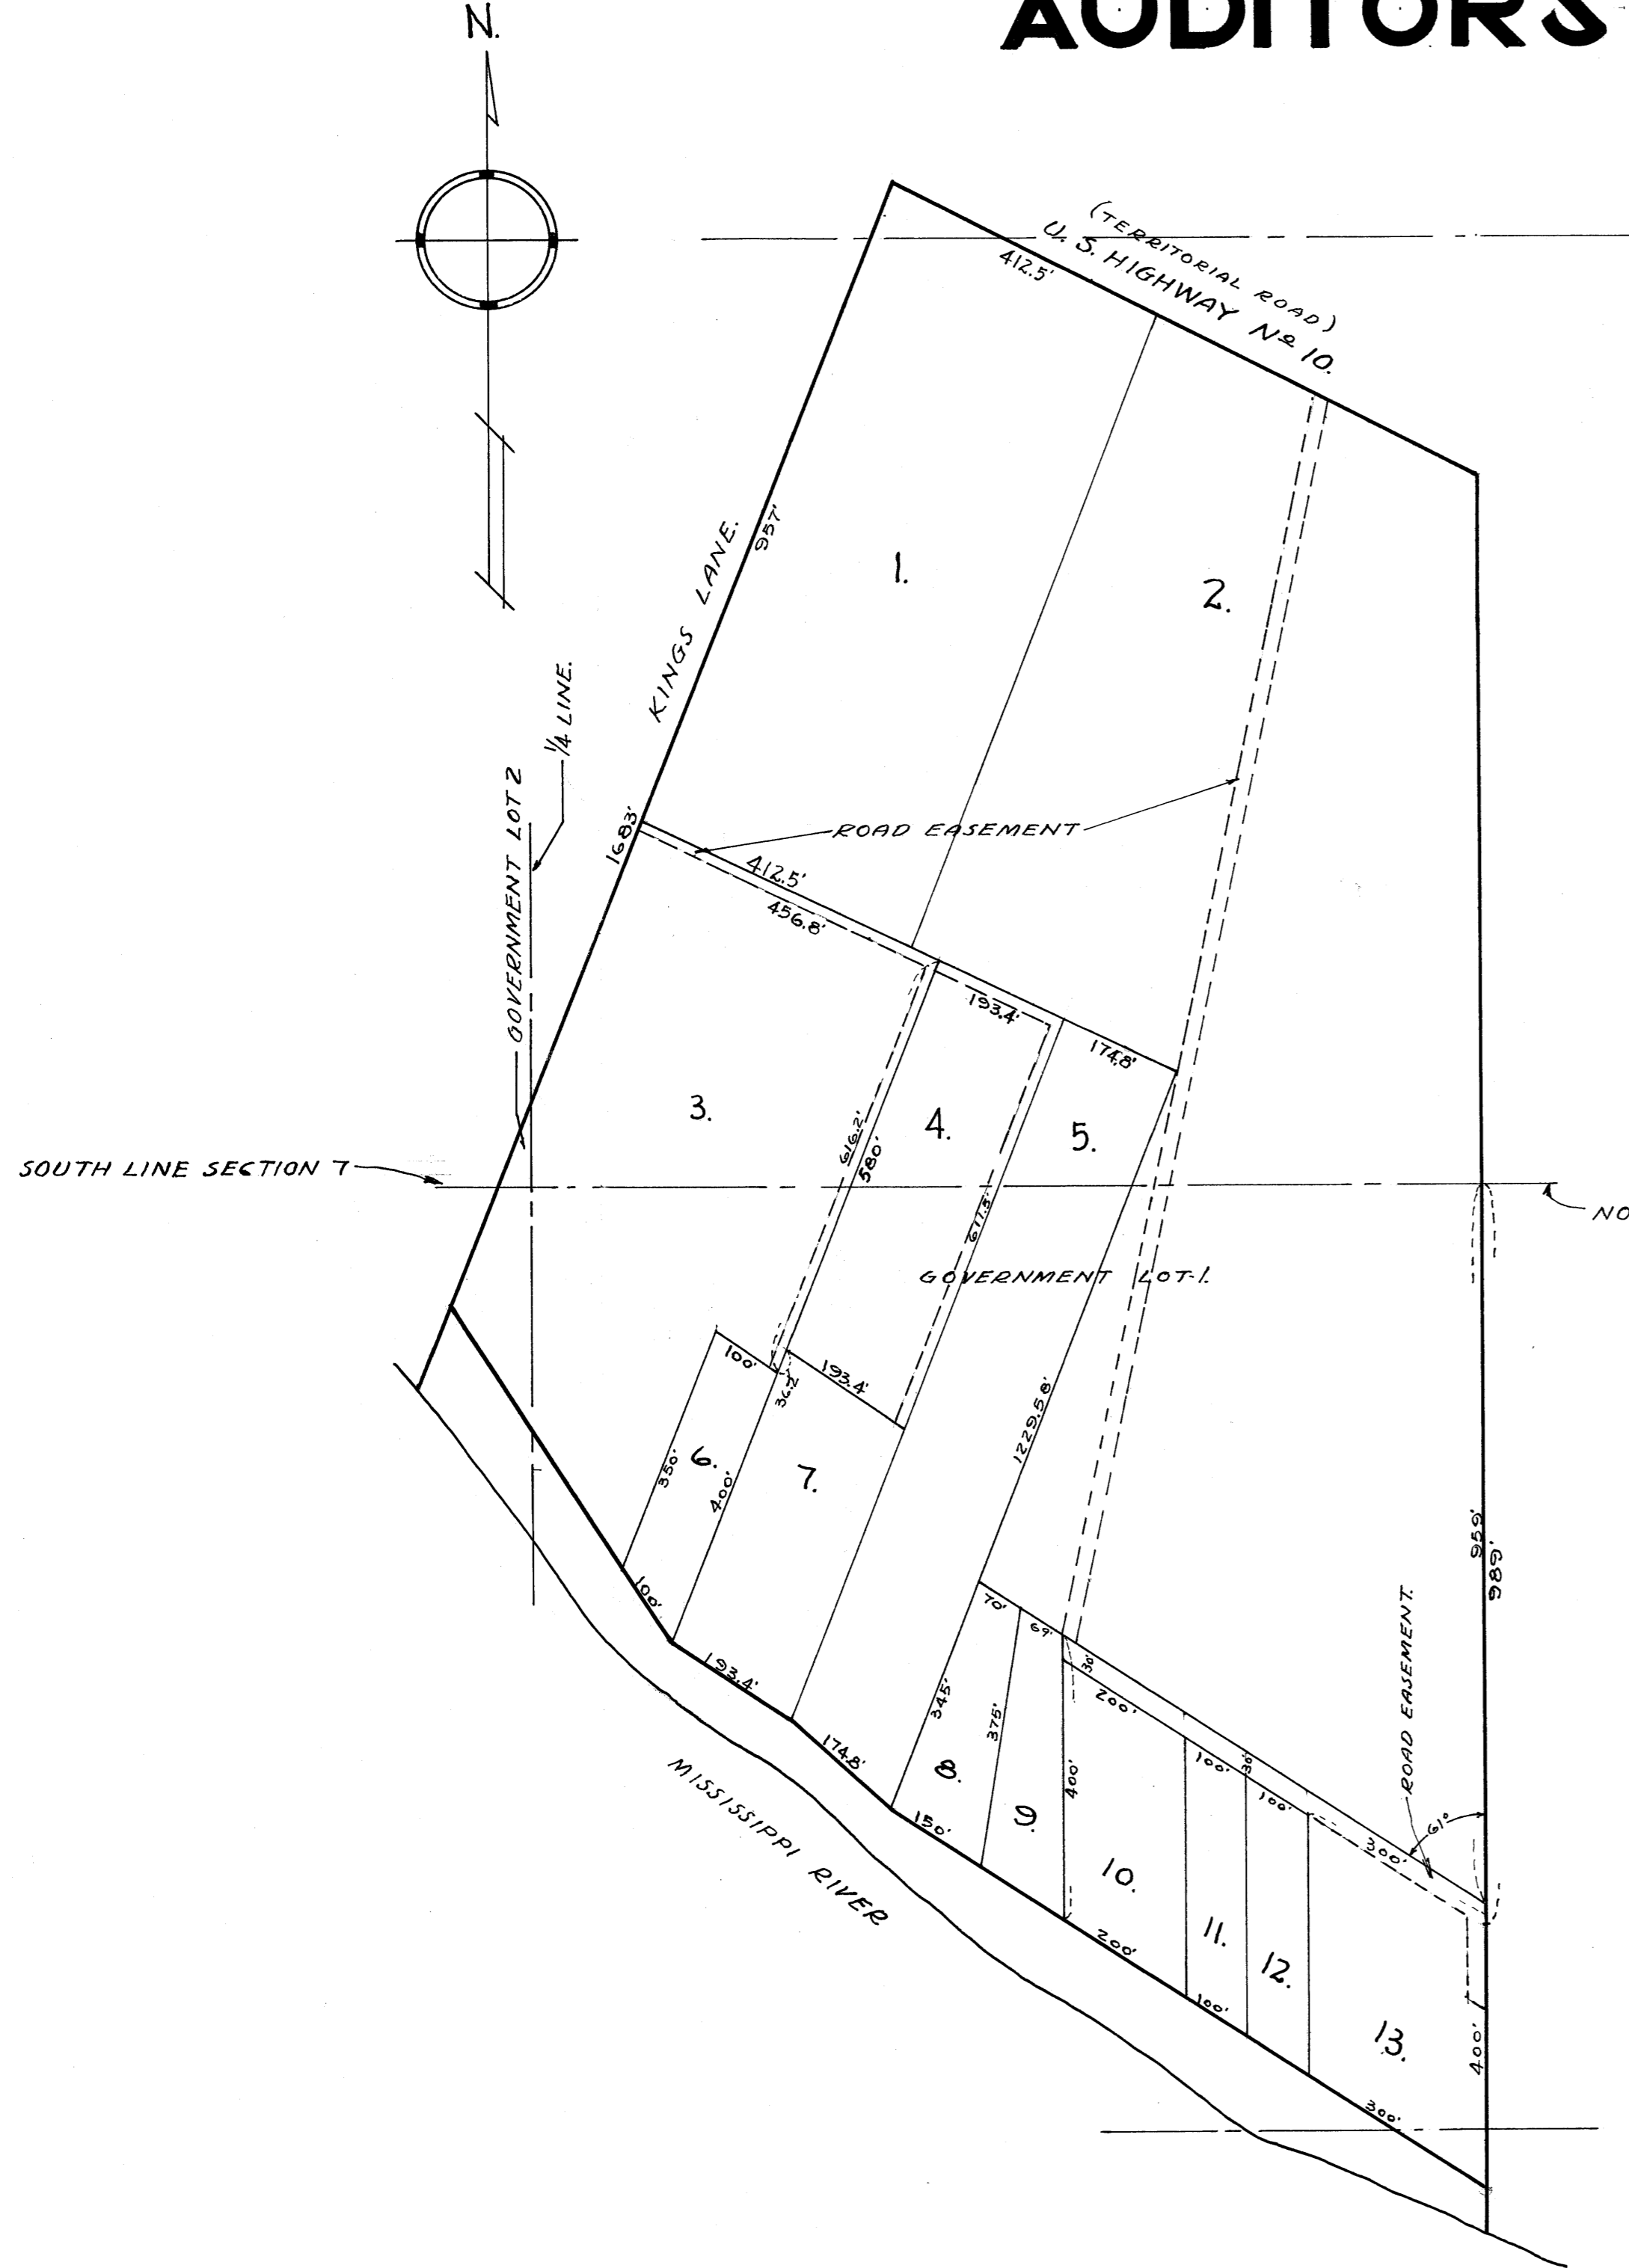

I HEREBY CERTIFY THAT IN ACCORDANCE WITH SECTION 2219 CHAPTER 11 GENERAL STATUTES OF 1923 AND AS AMENDED BY CHAPTER 21 LAWS OF 1935, AND IN ACCORDANCE WITH THE ORDER OF THE COUNTY AUDITOR OF ANOKA COUNTY MINNESOTA I HAVE PLATTED THE FOLLOWING DESCRIBED LAND IN THE COUNTY OF ANOKA AND THE STATE OF MINNESOTA TO WIT: THAT PART OF THE WEST 1/2 OF THE SE 1/4 OF SECTION 7 TOWNSHIP 31 RANGE 24 WHICH IS SOUTH OF U.S. HIGHWAY No. 10 (TERRITORIAL ROAD) AND EAST OF KINGS LANE, AND THAT PART OF GOVERNMENT LOT 2 SECTION 7 TOWNSHIP 31 RANGE 24 WHICH IS EAST OF KINGS LANE, ALSO THAT PART OF GOVERNMENT LOT 1 SECTION 18 TOWNSHIP 31 RANGE 24 WHICH IS EAST OF KINGS LANE, THAT THE PLAT ON THIS SHEET IS A CORRECT DELINEATION OF SAID PLATTING AND TO BE KNOWN AS AUDITORS SUBDIVISION NUMBER 13 AND THAT ALL DISTANCES ARE SHOWN IN FEET AND DECIMALS OF A FOOT.

DATED March 14 1939

Wayne L. Ridge
COUNTY SURVEYOR
ANOKA COUNTY MINNESOTA.

ABOVE CERTIFICATE SUBSCRIBED AND SWORN TO BEFORE ME THIS 14th DAY OF March 1939.

John A. Nelson
CLERK OF DISTRICT COURT
ANOKA COUNTY MINNESOTA.

I, E.A. CARLSON, COUNTY AUDITOR OF ANOKA COUNTY MINNESOTA, HEREBY CERTIFY THAT I HAVE NOTIFIED THE OWNERS OF THE LAND DESCRIBED IN THE FOREGOING COUNTY SURVEYORS CERTIFICATE TO PLAT THE SAME AND A REASONABLE TIME HAVING ELAPSED SINCE THE SERVICE OF SAID NOTICE AND REQUEST, I HAVE CAUSED SAME TO BE PLATTED IN ACCORDANCE WITH SECTION 2219 CHAPTER 11 GENERAL STATUTES OF 1923 AND AS AMENDED BY CHAPTER 21 LAWS OF 1935, AND IN ACCORDANCE WITH THE PLAT ON THIS SHEET, AND SAME TO BE KNOWN AS AUDITORS SUBDIVISION NUMBER 13.

DATED March 14 - 1939

E.A. Carlson
COUNTY AUDITOR
ANOKA COUNTY MINNESOTA.

ABOVE CERTIFICATE SUBSCRIBED AND SWORN TO BEFORE ME THIS 14th DAY OF March 1939.

John A. Nelson
CLERK OF DISTRICT COURT
ANOKA COUNTY MINNESOTA.