


(Original)

# AUDITOR'S SUBDIVISION No. 135

## ANOKA COUNTY, MINN.

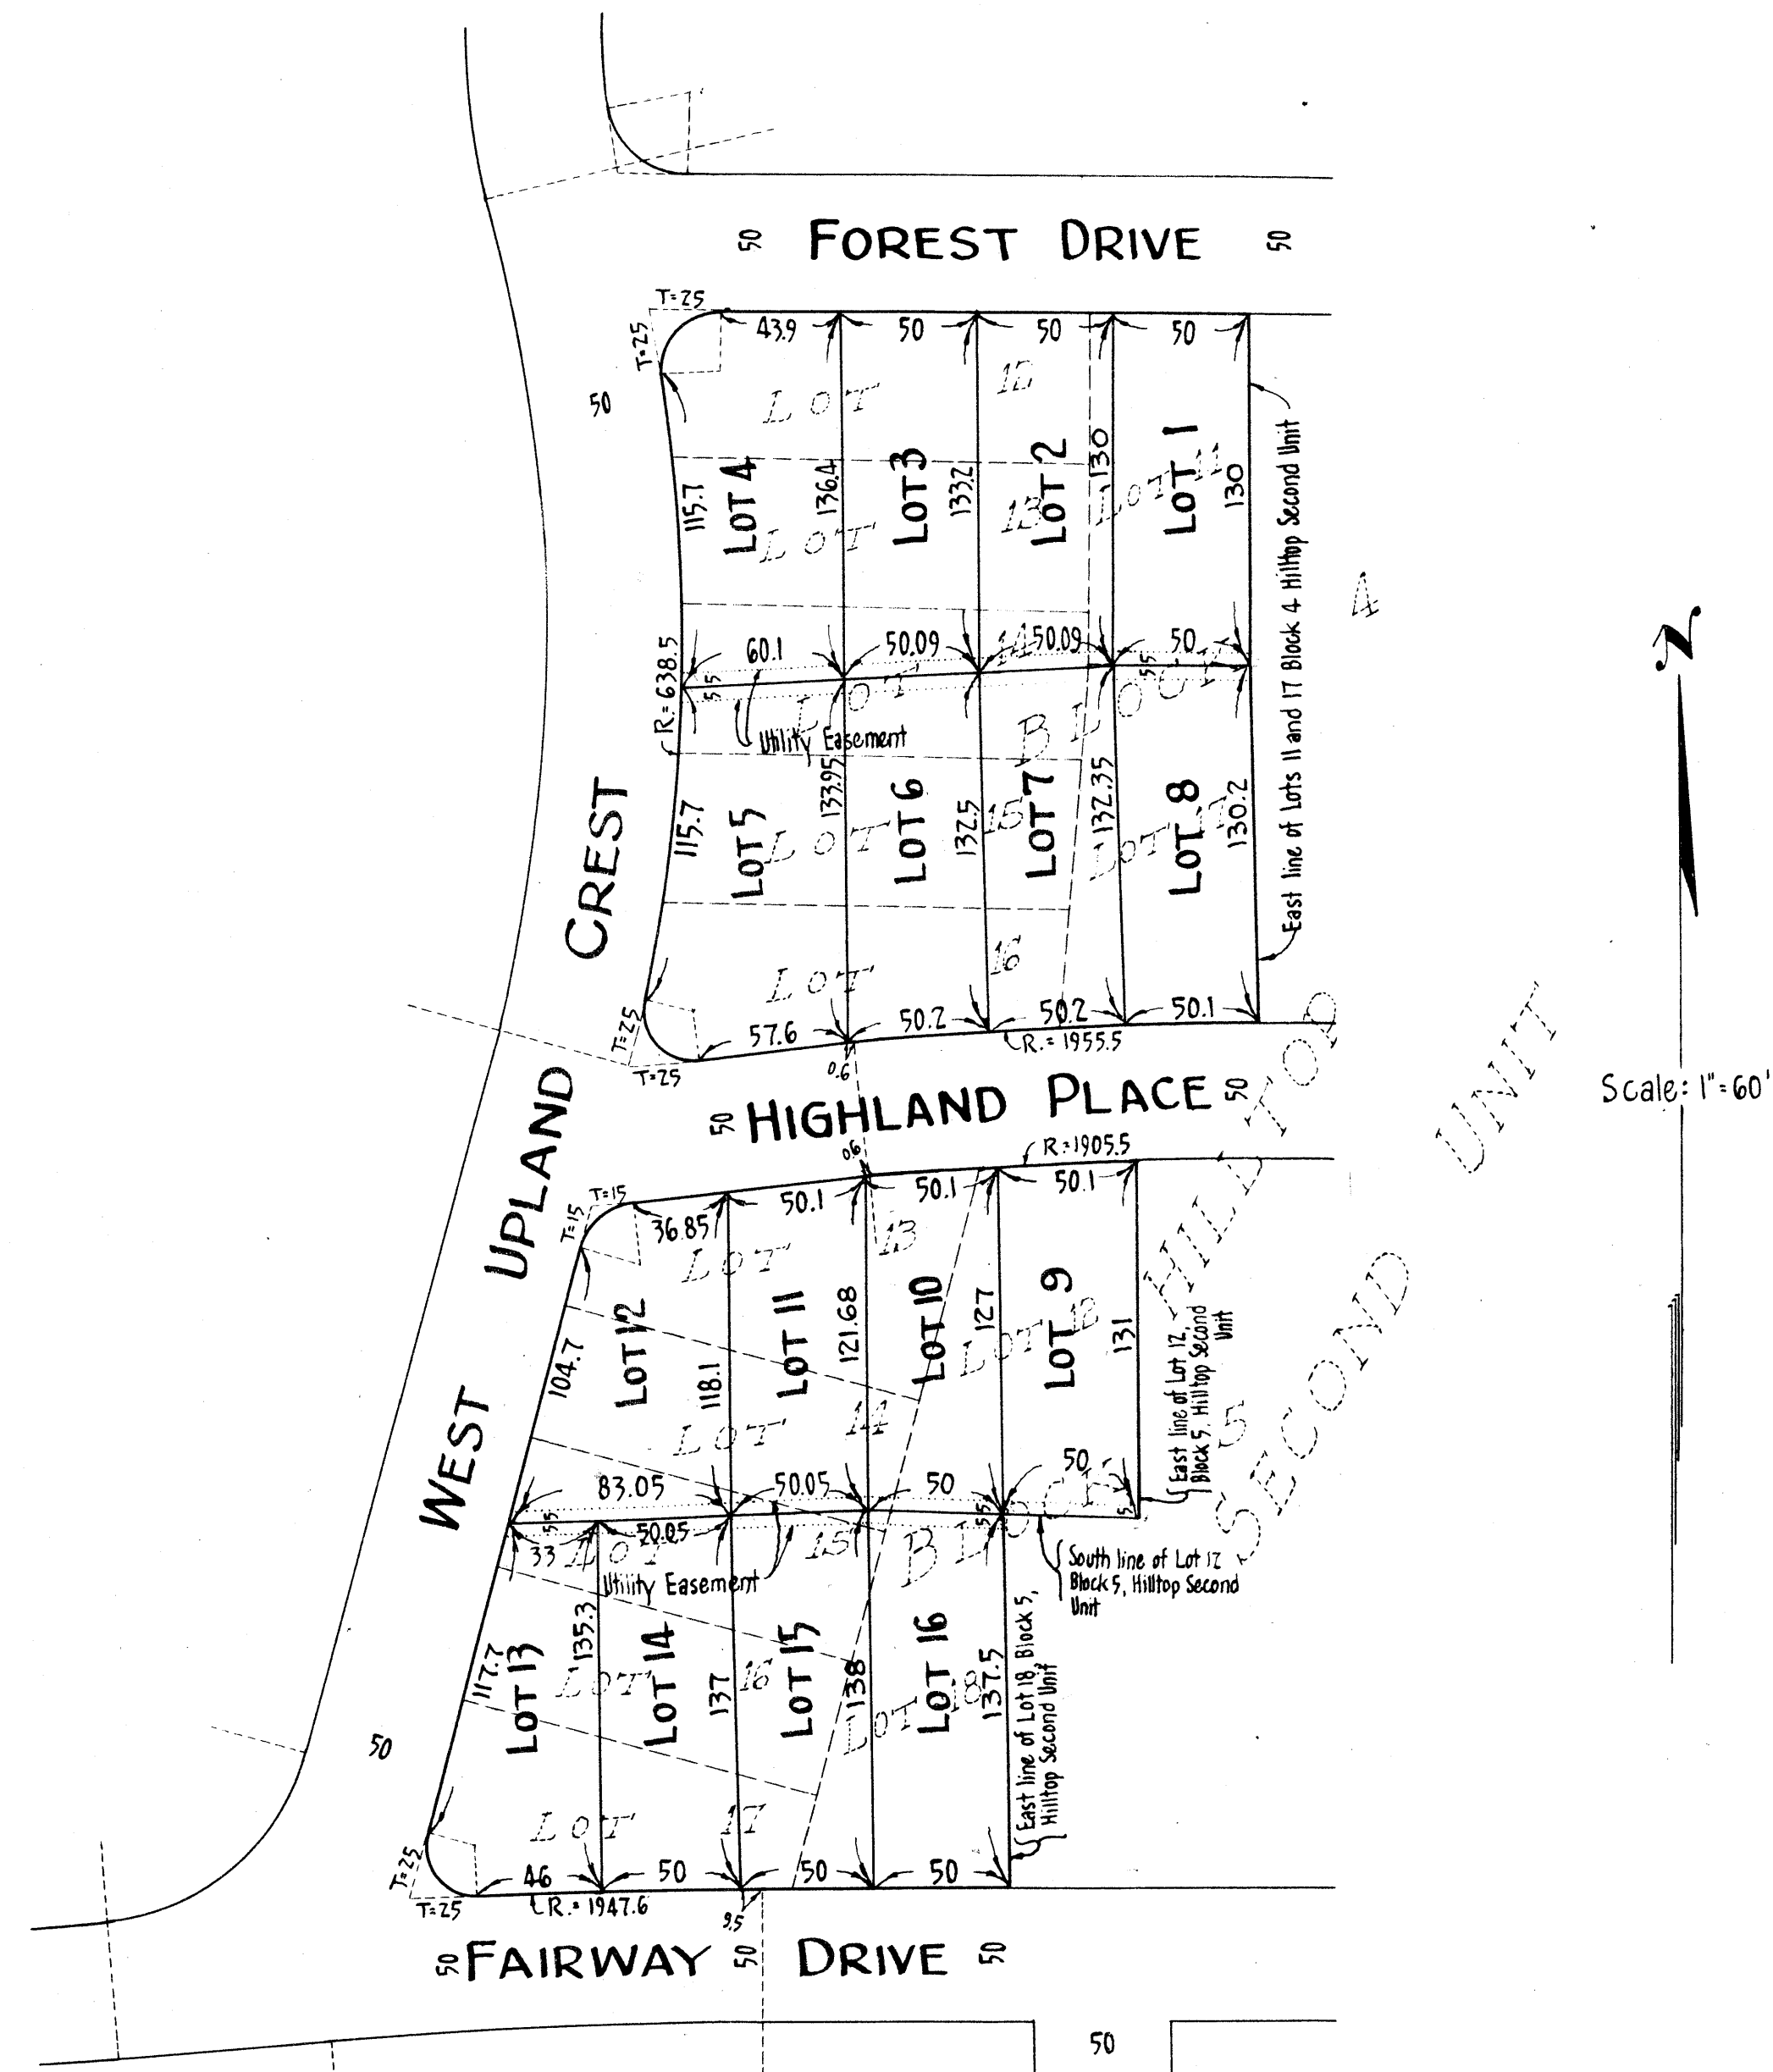

I hereby certify that in accordance with Section 2219, Chapter 11, General Statutes of 1923, and as amended by Chapter 21 Laws of 1935 and in accordance with the County Auditor of Anoka County, Minnesota, I have platted the following described land in the County of Anoka and State of Minnesota to-wit: - Lots 11 to 17, inclusive, in Block 4, and Lots 12 to 18, inclusive, in Block 5, all in Hilltop Second Unit, according to the duly recorded plat of said Hilltop Second Unit, being on file and of record in the office of the Register of Deeds for Anoka County, Minnesota; that the plat on this sheet is a correct delineation of said platting and is to be known as AUDITOR'S SUBDIVISION No. 135 and that all distances are shown in feet and decimals of a foot and conform to those stated in the instruments of conveyance describing the lots hereon shown.

Aug. 15<sup>th</sup> 1951  
Dated

Otto P. Marak  
Surveyor  
Minn. Reg. No. 929

I, Kenneth Campbell, County Auditor of Anoka County, Minnesota, hereby certify that I have notified the owners of the land, described in the foregoing certificate, to plat the same and a reasonable time having elapsed since service of said notice and request, I have caused the same to be platted in accordance with Section 2219, Chapter 11, General Statutes of 1923 and as amended by Chapter 21 Laws of 1935 and in accordance with the plat on this sheet and the same to be known as AUDITOR'S SUBDIVISION No. 135.

Aug 16, 1951  
Dated

Kenneth Campbell  
County Auditor, Anoka County, Minnesota.

10217  
Office of REGISTRAR OF TITLES  
STATE OF MINNESOTA  
COUNTY OF ANOKA  
I hereby certify that the within instrument  
was filed in this office on the \_\_\_\_\_ day of  
AUG 16 1951 at 1:30 o'clock P.M.  
Esther Skinner Registrar of Titles  
By John Devereux DEPUTY REGISTRAR OF TITLES

REGISTRAR OF TITLES  
Office of Registrar of Deeds  
County of ANOKA Minn.  
I hereby certify that I have compared the  
within instrument with the original instrument  
No. 10217 now on file in my office, and that  
it is a true and correct copy of the same, and  
of the whole thereof, and that the above is a  
true copy of the filing thereof.  
Dated August 16 1951  
Gertrude Skinner  
Registrar of Deeds  
By \_\_\_\_\_  
REGISTRAR OF TITLES  
Deputy

