




# AUDITOR'S SUBDIVISION NO. 139

I HEREBY CERTIFY THAT IN ACCORDANCE WITH SECTION 2219, CHAPTER 11, GENERAL STATUTES OF 1923, AND AS AMENDED BY CHAPTER 21, LAWS OF 1935, AND IN ACCORDANCE WITH THE COUNTY AUDITOR OF ANOKA COUNTY, MINNESOTA, I HAVE PLATTED THE FOLLOWING DESCRIBED LAND IN THE COUNTY OF ANOKA AND THE STATE OF MINNESOTA, TO-WIT: THE WEST 3/4 OF SECTION 30 TOWN 33 N. RANGE 22 W. THAT THE PLAT ON THIS SHEET IS A CORRECT DELINEATION OF SAID PLATTING AS IS TO BE KNOWN AS AUDITOR'S SUBDIVISION NO. 139, AND ALL DISTANCES ARE SHOWN IN FEET AND DECIMALS OF A FOOT AND CONFORM TO THOSE SPECIFIED IN THE INSTRUMENT OF CONVEYANCE.

Aug 17-53 DATE *R. Streetly* REG. ENGR. NO. 378

I, KENNETH W. CAMPBELL, CO. AUDITOR OF ANOKA COUNTY, MINNESOTA, HEREBY CERTIFY THAT I HAVE NOTIFIED THE OWNERS OF THE LAND DESCRIBED IN THE FOREGOING ENGINEER'S CERTIFICATE, TO PLAT THE SAME, AND A REASONABLE TIME HAVING ELAPSED SINCE THE SERVICE OF SAID NOTICE AND REQUEST, I HAVE CAUSED THE SAME TO BE PLATTED IN ACCORDANCE WITH SECTION 2219, CHAPTER 11, GENERAL STATUTES OF 1923, AND AS AMENDED BY CHAPTER 21, LAWS OF 1935, AND IN ACCORDANCE WITH THE PLAT ON THIS SHEET, AND THE SAME TO BE KNOWN AS AUDITOR'S SUBDIVISION NO. 139.

Aug 17-53 DATE *Kenneth W. Campbell* COUNTY AUDITOR ANOKA CO., MINNESOTA  
By *R. A. Peterson, Deputy*

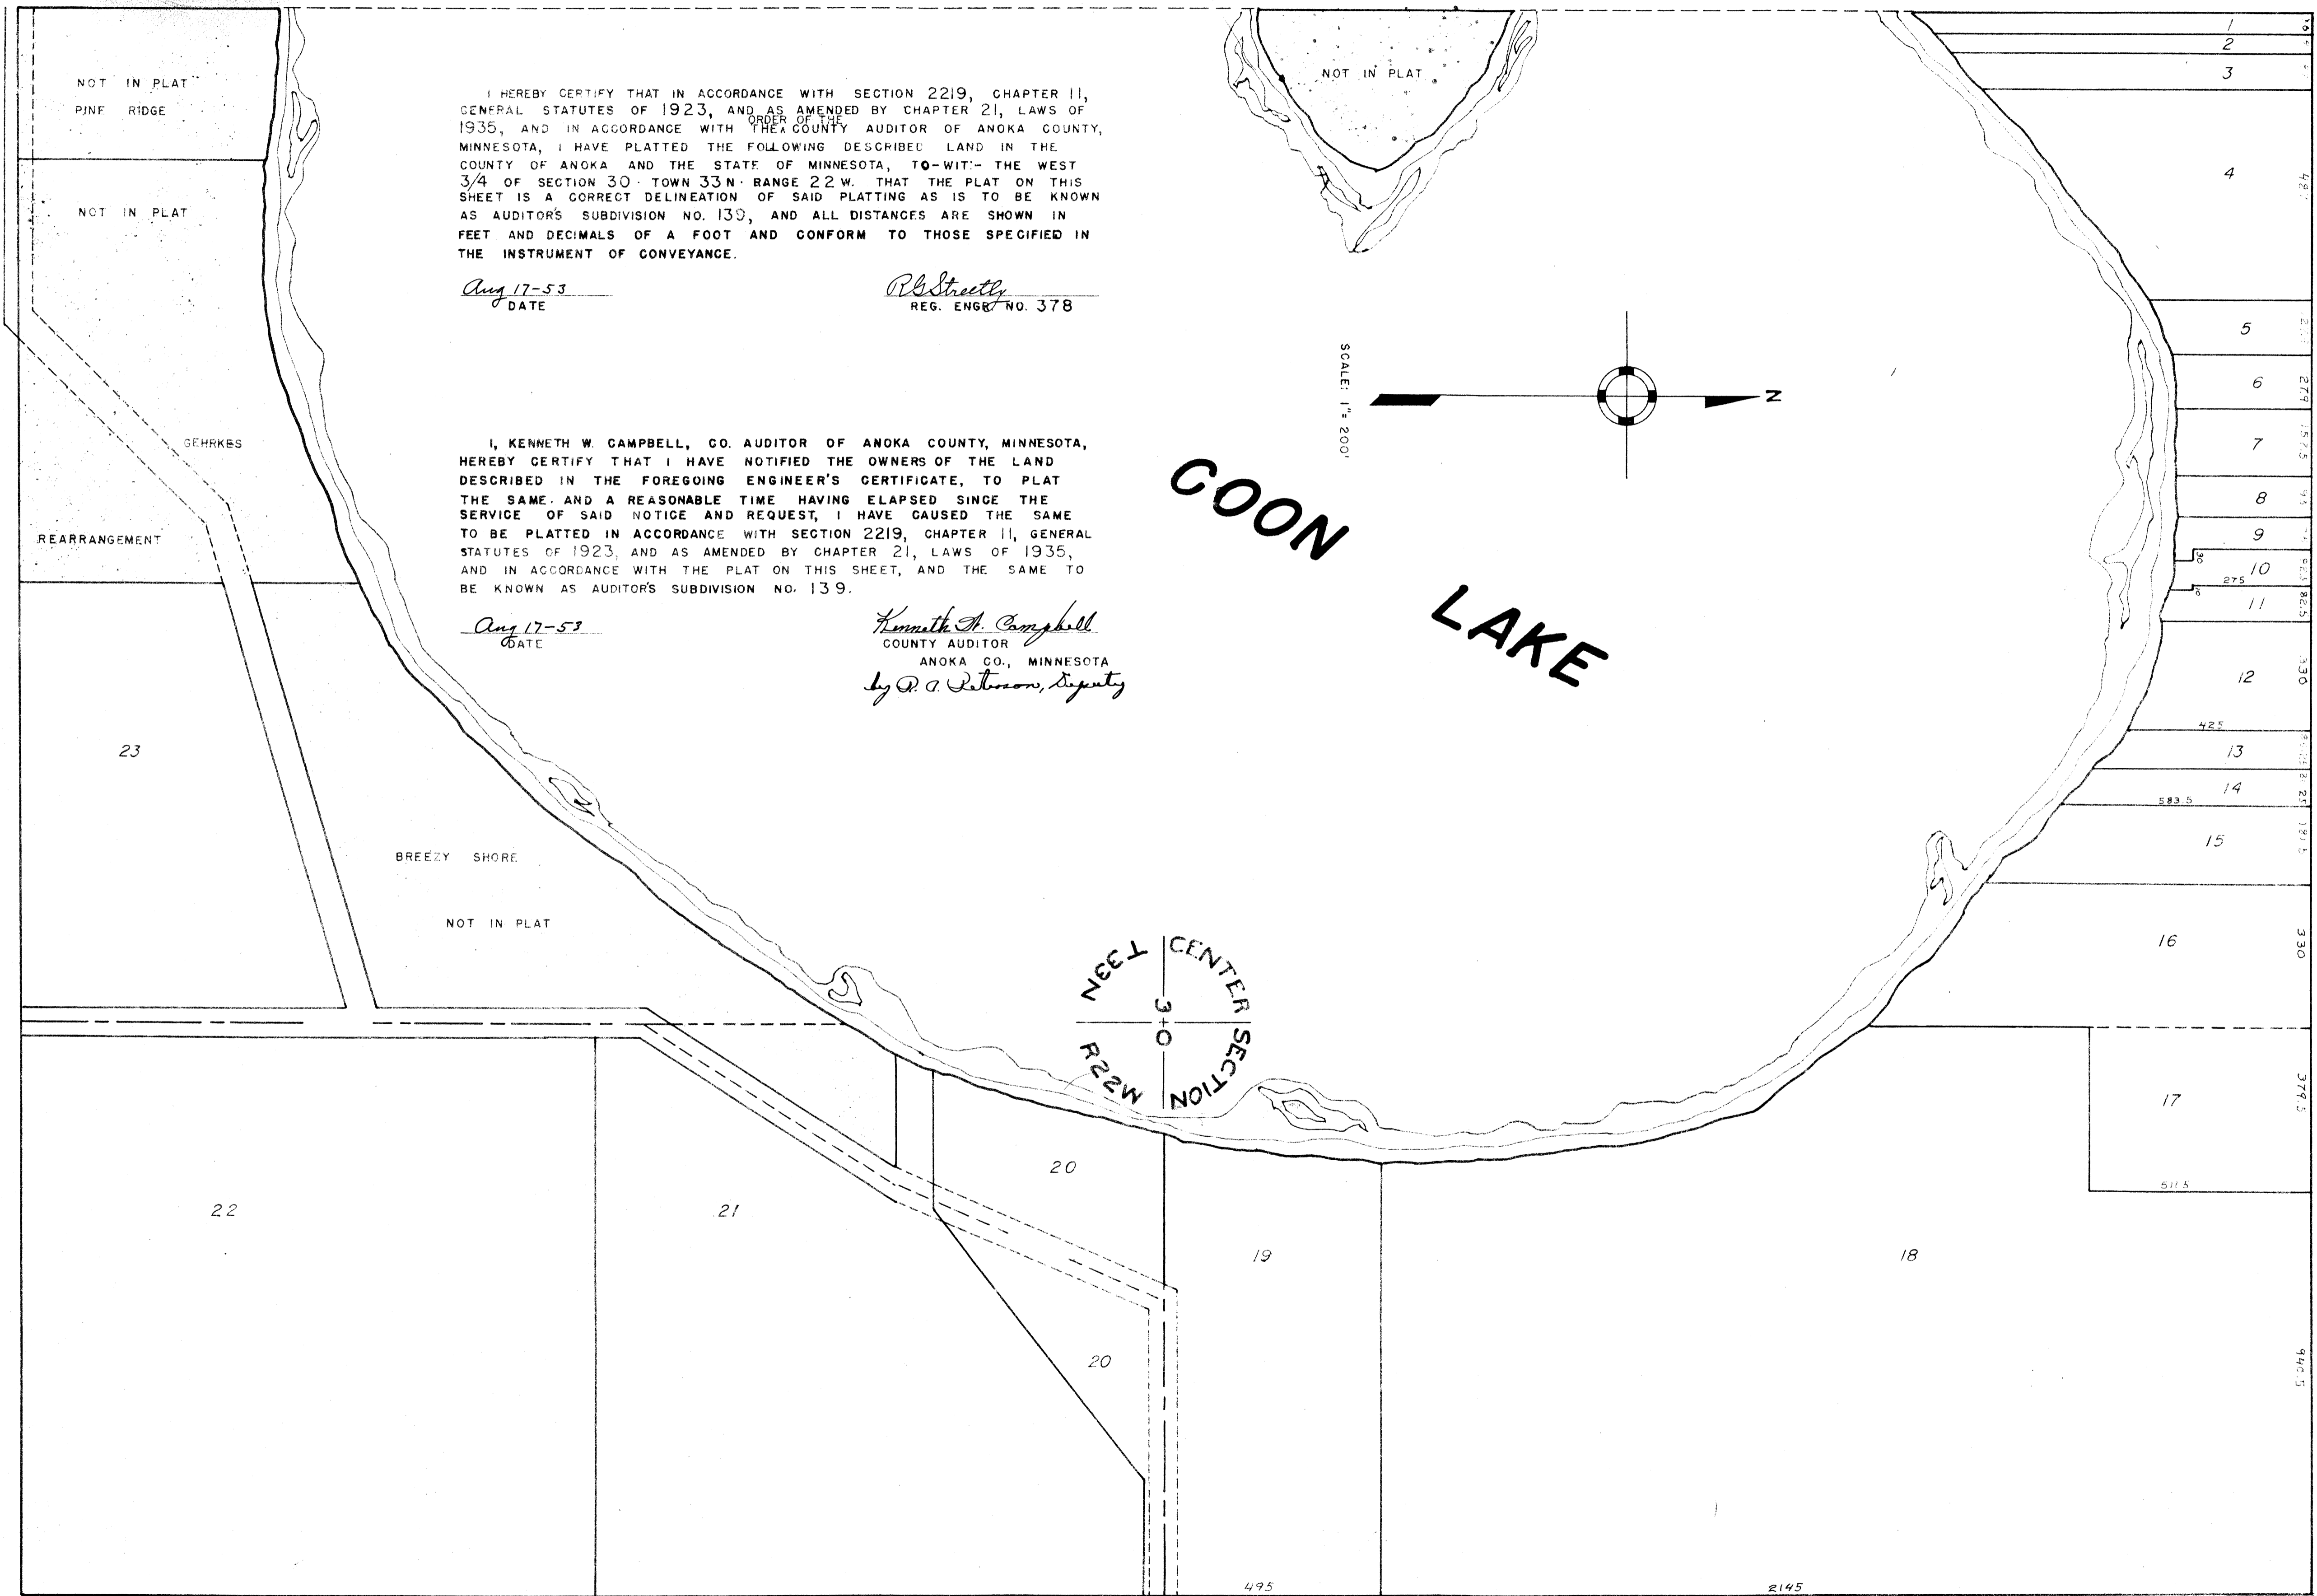

14207  
OFFICE OF REGISTRAR OF TITLES  
STATE OF MINNESOTA  
COUNTY OF ANOKA  
I hereby certify that the within instrument was filed in the office on the 17 day of AUG 1953 by *Gulstad & Peterson* Registrar of Titles

152020  
OFFICE OF REGISTRAR OF DEEDS  
STATE OF MINNESOTA, COUNTY OF ANOKA  
I hereby certify that the within instrument was filed in the office for record on the 17 day of AUG 1953 at 1:15 P.M. by *Gulstad & Peterson* Registrar of Deeds