


AUDITOR'S SUBDIVISION No. 143

scale 1" = 200'

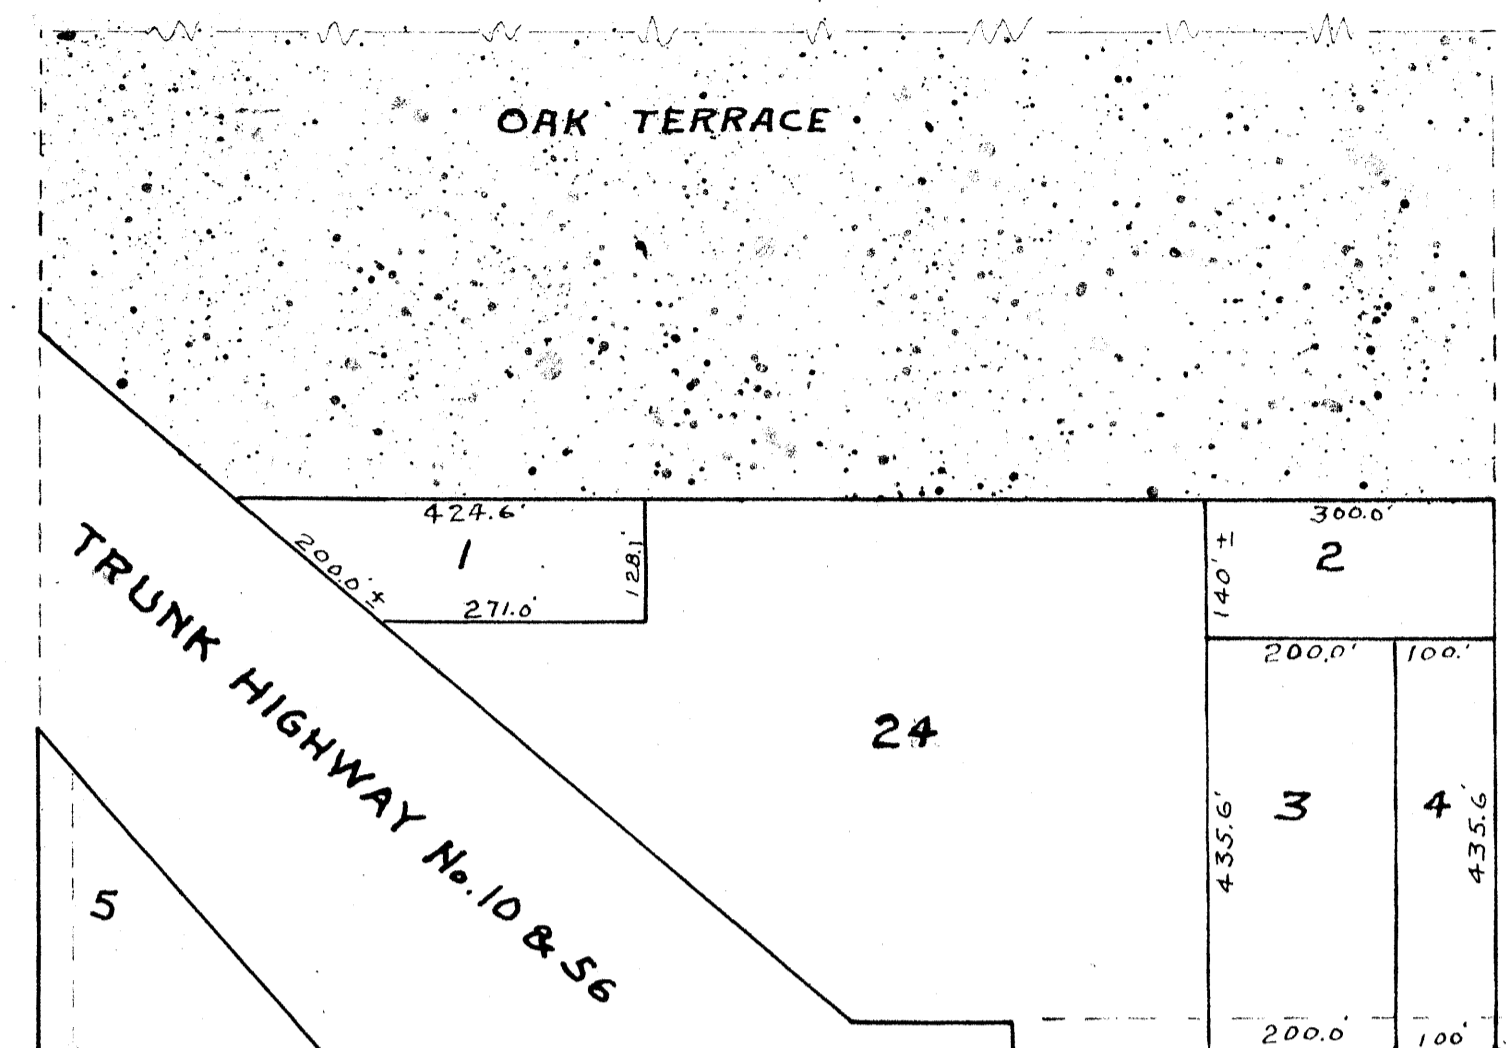

I hereby certify that in accordance with Section 2219 Chapter 11 General Statutes of 1923 and as amended by Chapter 494 laws of 1947 and in accordance with the order of the County Auditor of Anoka County Minnesota I have platted the following described land in the County of Anoka and the State of Minnesota to-wit: the North 1/2 of the S.W. 1/4 the S.E. 1/4 and the South 20 acres of the S.W. 1/4 of the N.W. 1/4 except parts platted as Westwood, Kenilworth Addition, Spring Lake Park Home Wood, Phyllis Acres, Oak Terrace, Poplar Homes and Auditor's Subdivision No. 19, all being in Section 31, Township 31, Range 23W the above named Plats are on file and of record in the office of the Register of Deeds for said Anoka County; that the plat on this sheet is a correct delineation of said platting and is to be known as Auditor's Subdivision No. 143 and that all distances shown are in feet and decimals of a foot and conform to those stated in the Instruments of Conveyance.



Sept 8 - 1952
Date

Robertly
Registered Engineer No. 378

I Kenneth W. Campbell, County Auditor of Anoka County, Minnesota hereby Certify that I have notified the owners of the land, described in the foregoing engineers certificate, to plat the same and a reasonable time having elapsed since the service of said notice and request I have caused the same to be platted in accordance with Section 2219 Chapter 11 General Statutes of 1923 and as amended by Chapter 21 Laws of 1935, and in accordance with the plat on this sheet, and the same to be known as AUDITOR'S SUBDIVISION No. 143.

9-8-52
Date

Kenneth W. Campbell
County Auditor, Anoka County, Minn.
By *P. J. Peterson*, Deputy

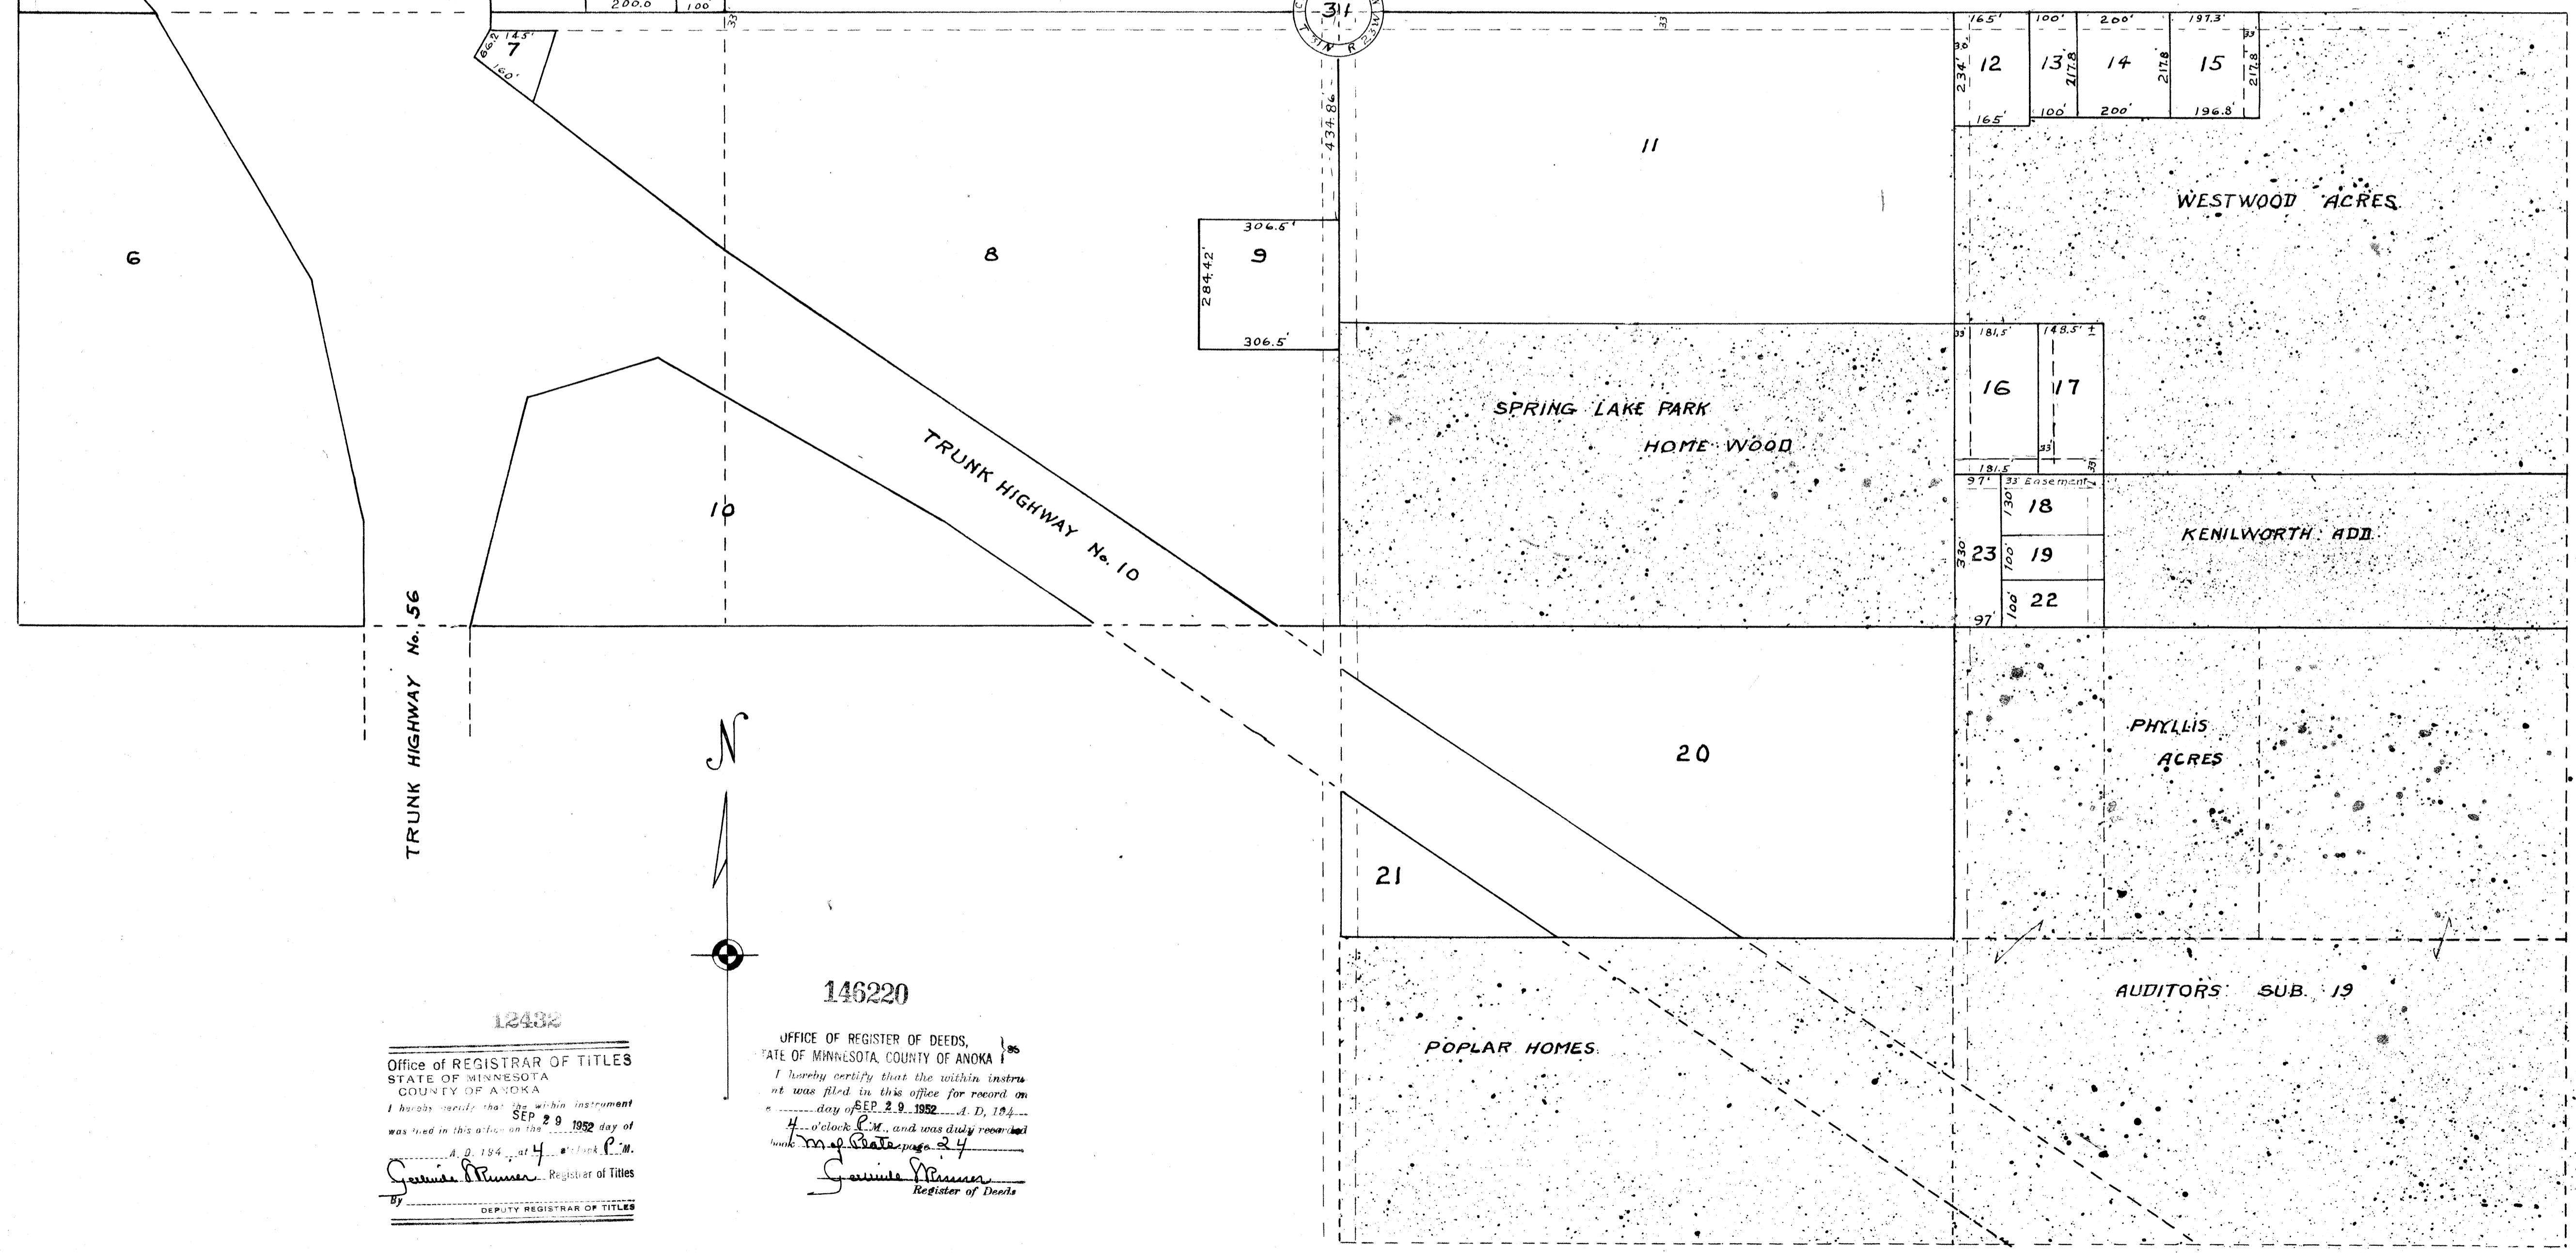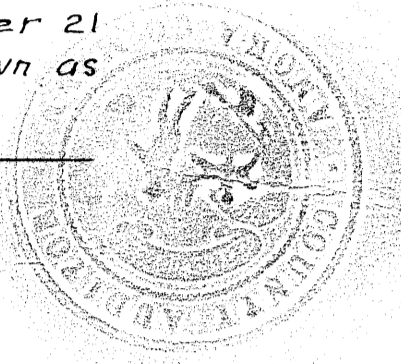

12432
Office of REGISTRAR OF TITLES
STATE OF MINNESOTA
COUNTY OF ANOKA
I hereby certify that the within instrument
was filed in this office on the SEP 29 1952 day of
SEP 29 1952 at 4 o'clock P.M.
Garrett Bremer, Registrar of Titles
DEPUTY REGISTRAR OF TITLES

146220
OFFICE OF REGISTER OF DEEDS,
STATE OF MINNESOTA, COUNTY OF ANOKA
I hereby certify that the within instru-
ment was filed in this office for record on
the day of SEP 29 1952 A. D. 1952
at 4 o'clock P.M. and was duly recorded
in book *146220* page *24*
Garrett Bremer
Register of Deeds