



AUDITORS' SUBDIVISION No. 145

SCALE 1" = 300'

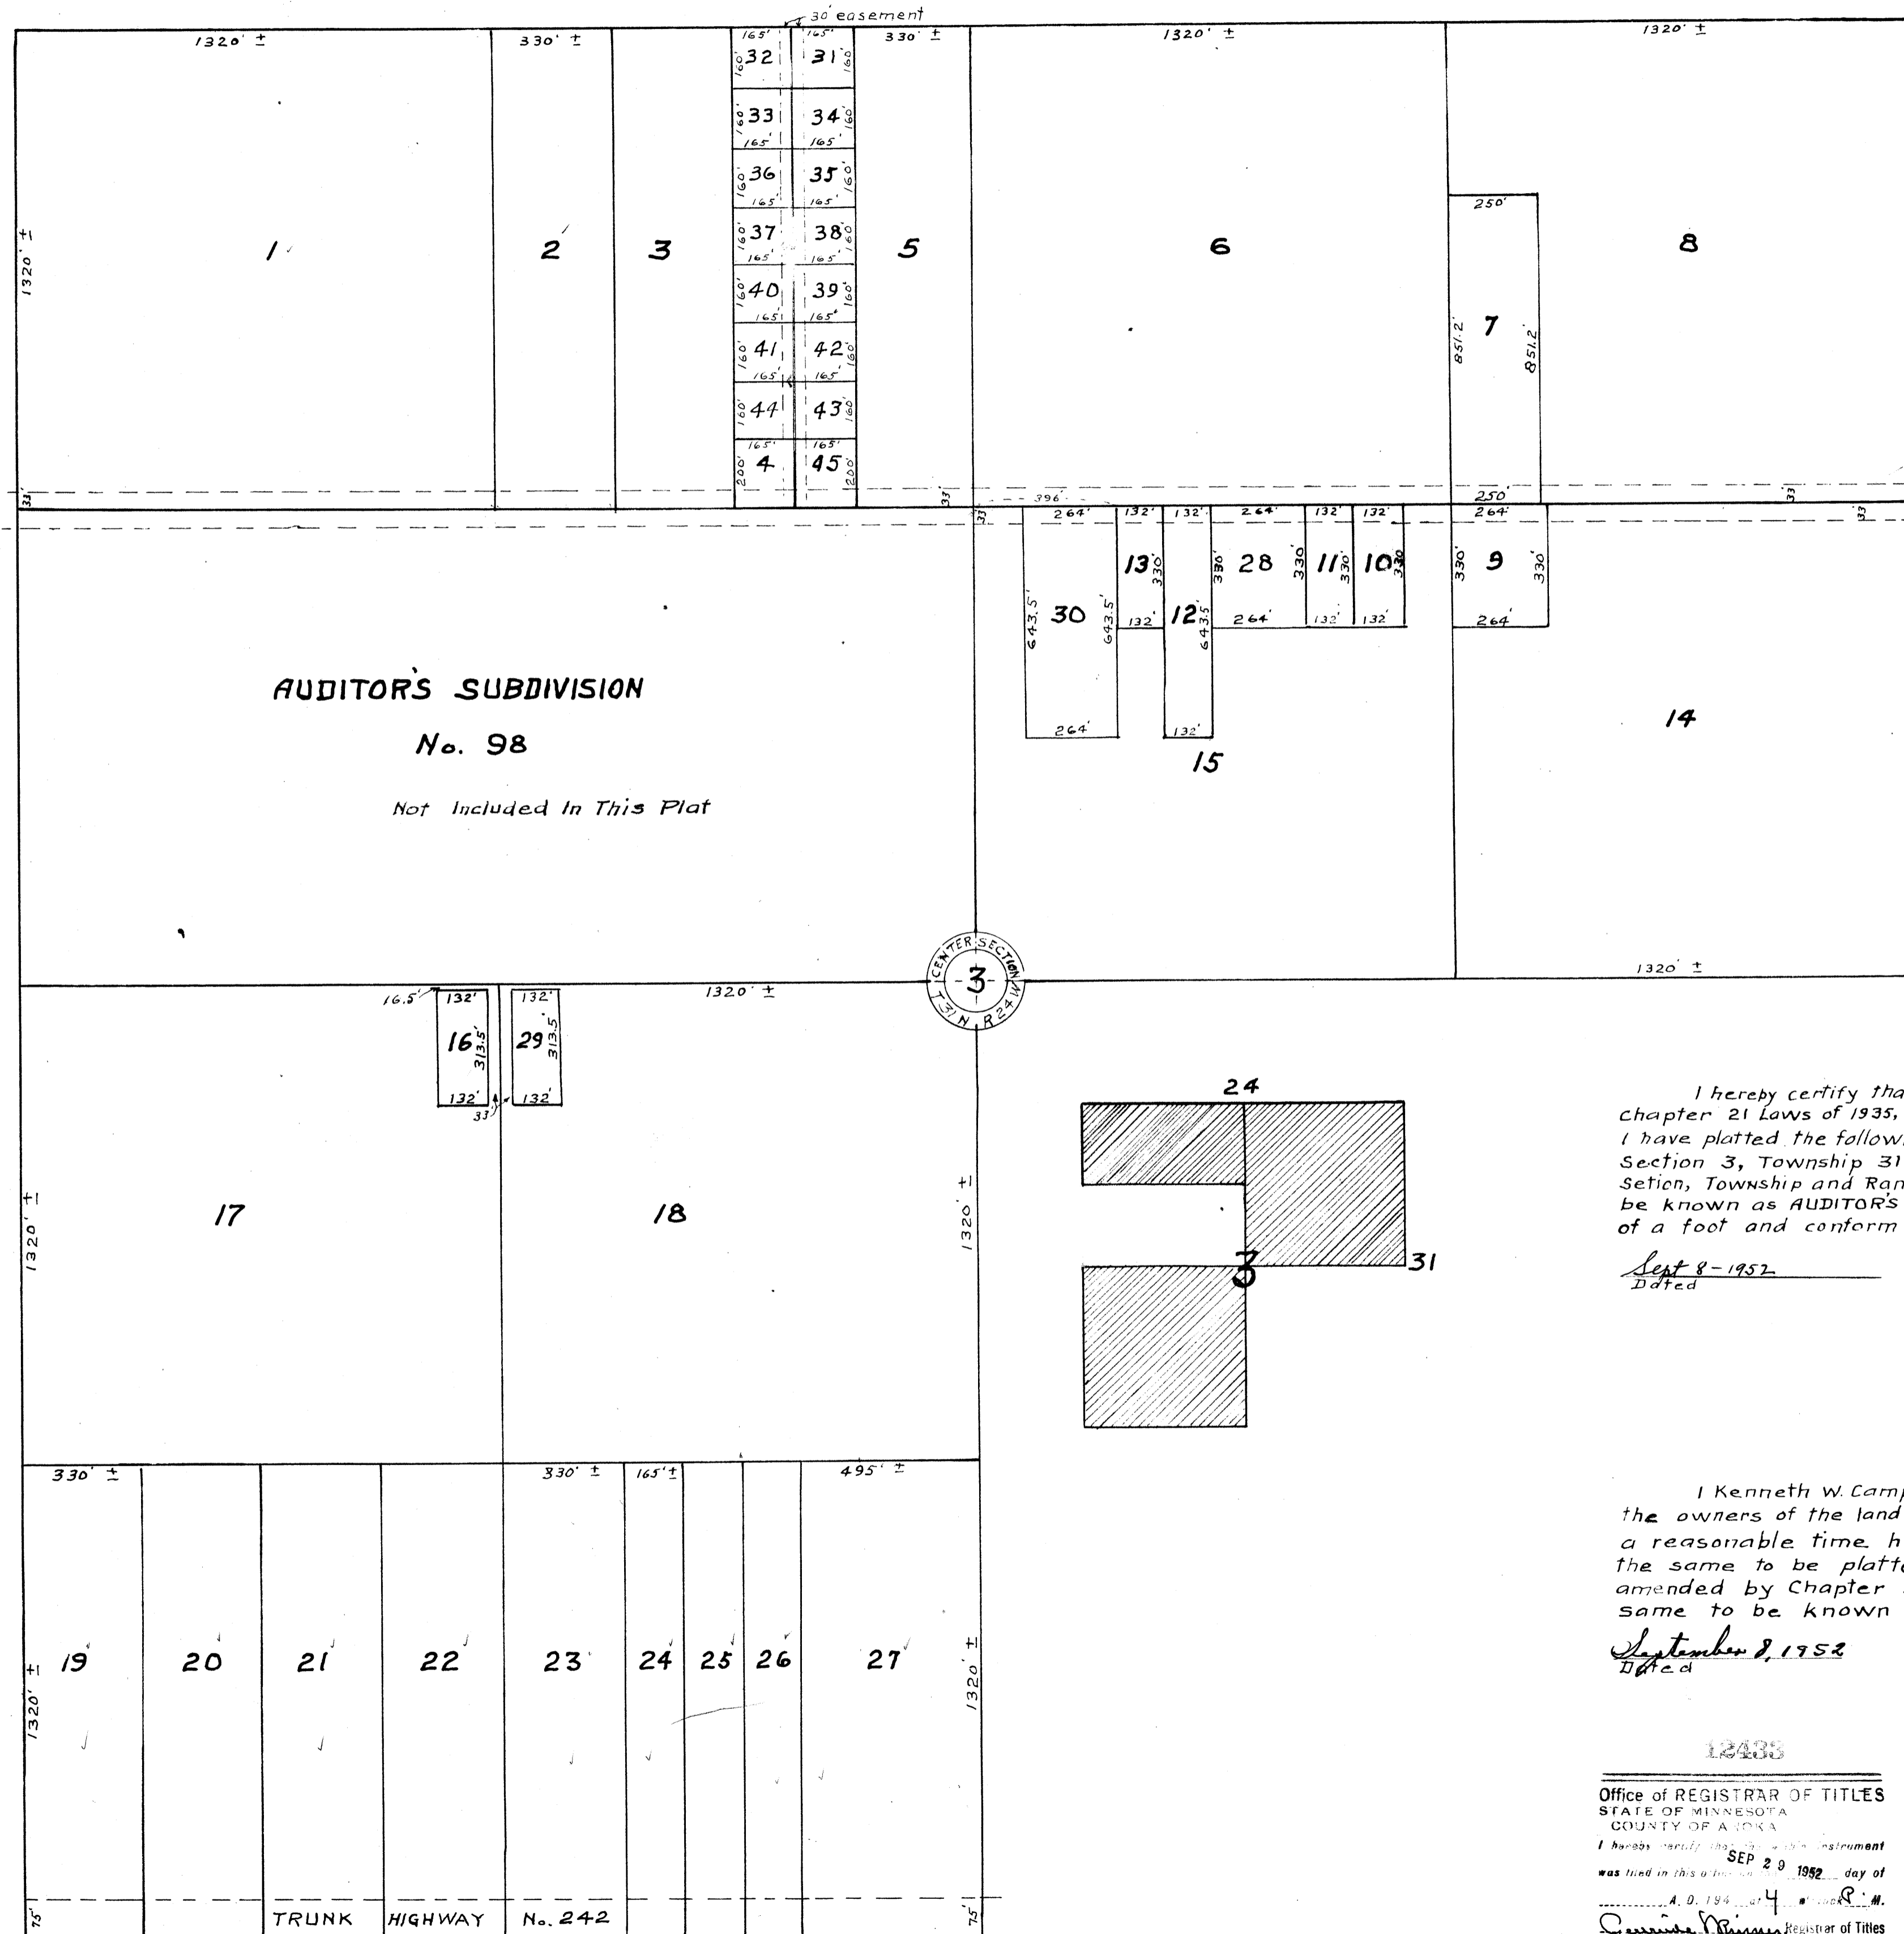

AUDITOR'S SUBDIVISION
No. 98
Not Included In This Plat

CENTER SECTION
3
T. 31 N. R. 24 W.

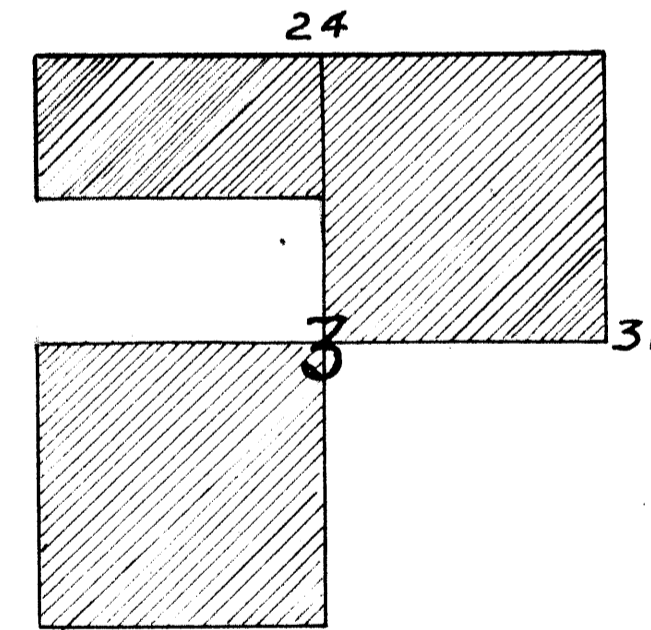

I hereby certify that in accordance with Section 2219 General Statutes of 1923 and as amended by Chapter 21 Laws of 1935, and in accordance with the order of the County Auditor of Anoka County Minnesota, I have platted the following described land in the County of Anoka and the State of Minnesota to wit; Section 3, Township 31 North, Range 24 West except the S.E. 1/4 and except the South 1/2 of the N.W. 1/4 of said Section, Township and Range, that the plat on this sheet is a correct delineation of said platting and is to be known as AUDITOR'S SUBDIVISION No. 145, and that all distances shown are in feet and decimals of a foot and conform to those stated in the instruments of conveyance.

Sept 8 - 1952
Dated

R. Streetly
Registered Engineer No. 378

I Kenneth W. Campbell County Auditor of Anoka County Minnesota, hereby certify that I have notified the owners of the land described in the foregoing Engineers certificate, to plat the same and a reasonable time having elapsed since the service of said notice and request I have caused the same to be platted in accordance with Section 2219 General Statutes of 1923 and as amended by Chapter 21 Laws of 1935 and in accordance with the plat on this sheet and the same to be known as AUDITOR'S SUBDIVISION No. 145.

September 8, 1952
Dated

Kenneth W. Campbell
County Auditor Anoka County Minn.
By *A. O. Peterson, Deputy*



12438
Office of REGISTRAR OF TITLES
STATE OF MINNESOTA
COUNTY OF ANOKA
I hereby certify that this instrument was filed in this office for record on SEP 29 1952 day of SEP 29 1952 day of A. D. 1952 at 4 o'clock P. M. and was duly recorded in book 146221 page 25
Quinn M. Munn
Register of Titles
DEPUTY REGISTRAR OF TITLES

146221
OFFICE OF REGISTER OF DEEDS,
STATE OF MINNESOTA, COUNTY OF ANOKA
I hereby certify that the within instrument was filed in this office for record on the day of SEP 29 1952 A. D. 1952 at 4 o'clock P. M. and was duly recorded in book 146221 page 25
Quinn M. Munn
Register of Deeds