


AUDITOR'S SUBDIVISION No. 149

SCALE 1" = 300'

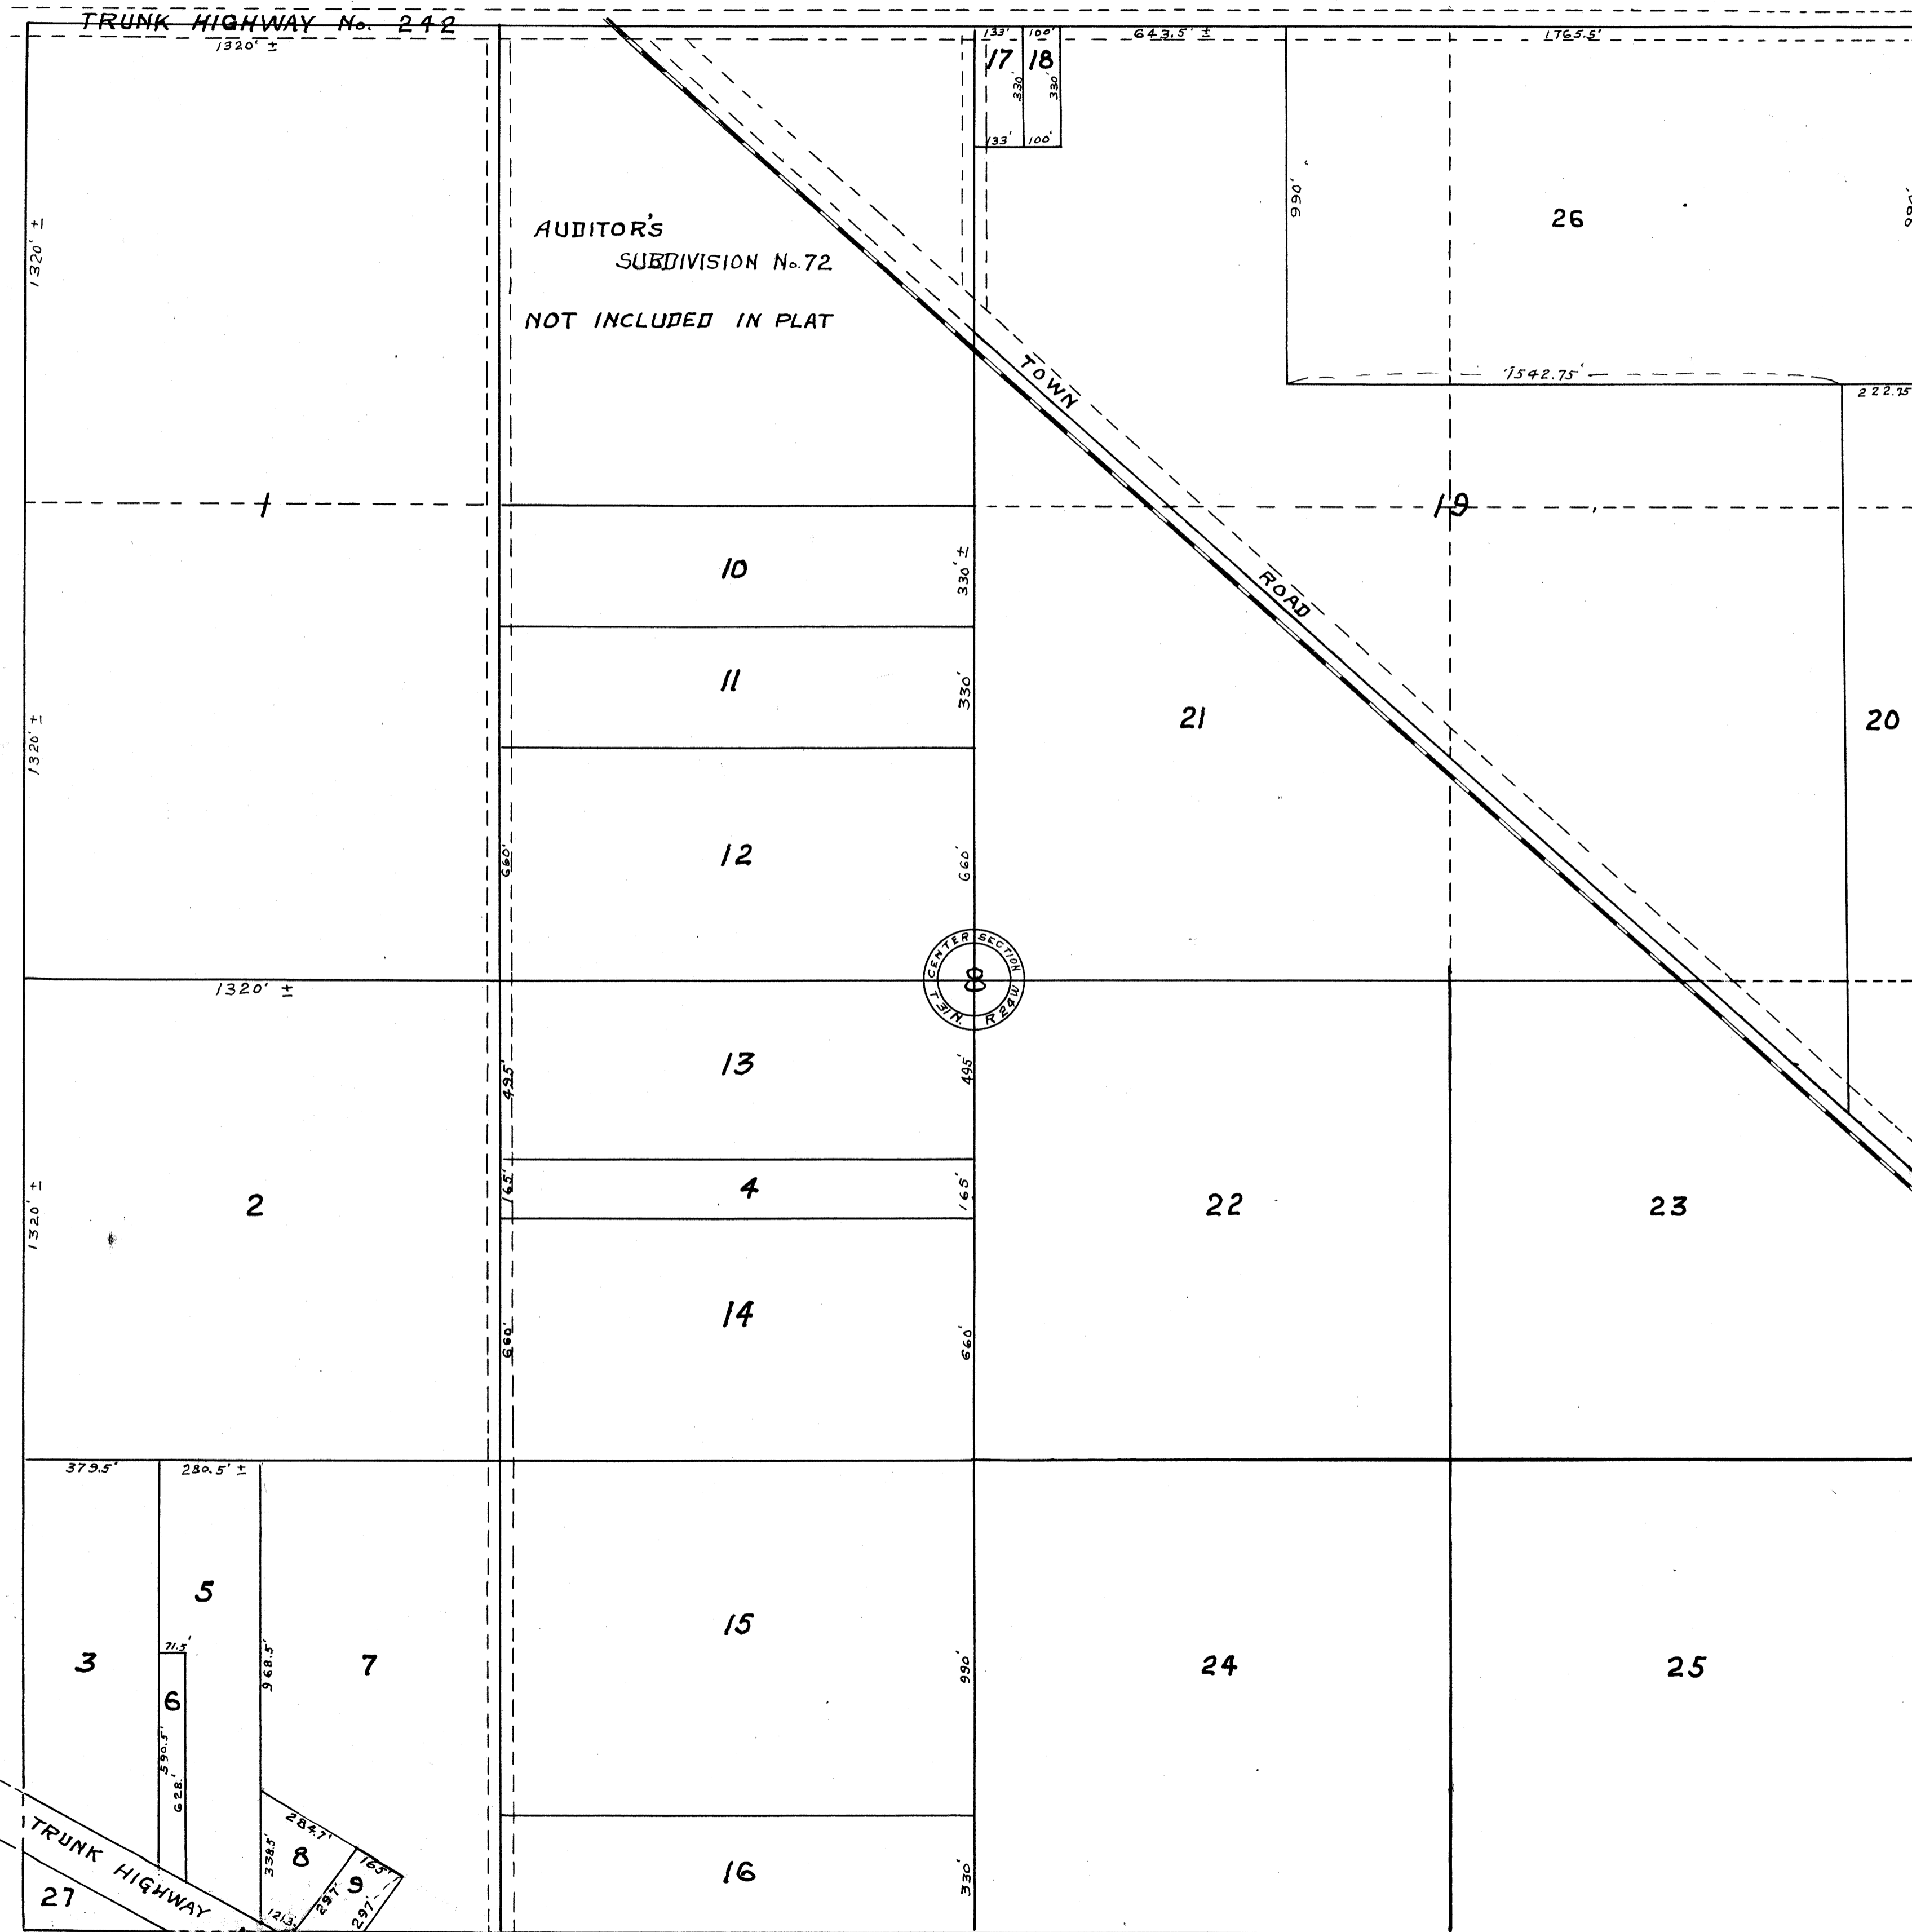

I hereby certify that in accordance with Section 2219 Chapter 11 General Statutes of 1923 and as amended by Chapter 21 Laws of 1935, and in accordance with the order of the County Auditor of Anoka County, Minnesota, I have platted the following described land in the County of Anoka and the State of Minnesota to wit: All of Section 8, TOWN 31 N. Range 24 W. except that part platted as Auditors Subdivision No. 72: that the plat on this sheet is a correct delineation of said platting and is to be known as AUDITOR'S SUBDIVISION No. 149 and that all lots shown hereon conform to the descriptions in the instruments of conveyance.

Nov 17-1952
dated

R. B. Streetly
Registered Engineer No. 378

I, Kenneth W. Campbell County Auditor of Anoka County Minnesota, hereby certify that I have notified the owners of land, described in the foregoing engineers certificate, to plat the same and a reasonable time having elapsed since the service of said notice and request, I have caused the same to be platted in accordance with Section 2219 Chapter 11 General Statutes of 1923 and as amended by Chapter 21 Laws of 1935, and in accordance with the plat on this sheet, and the same to be known as AUDITOR'S SUBDIVISION No. 149.

Nov 17-1952
dated

Kenneth W. Campbell
COUNTY AUDITOR ANOKA CO. MINN.
D. A. Peterson, Deputy

148600

13101

OFFICE OF REGISTER OF DEEDS,
STATE OF MINNESOTA COUNTY OF ANOKA
I hereby certify that the within instrument was filed in this office for record on the 5 day of FEB. 5, 1953, A. D. 1953, at 4 o'clock P. M., and was duly recorded in Book 10 of State, page 28.
Gertrude Wimmer
Register of Deeds

Office of REGISTRAR OF TITLES
STATE OF MINNESOTA
COUNTY OF ANOKA
I hereby certify that the within instrument was filed in this office on the 5 day of FEB. 5, 1953, at 4 o'clock P. M.
Gertrude Wimmer
DEPUTY REGISTRAR OF TITLES

TRANSFER ENTERED

January 5 1953
Kenneth W. Campbell
County Auditor Anoka County
D. A. Peterson, Deputy