


AUDITOR'S SUBDIVISION No. 151

SCALE 1" = 300'

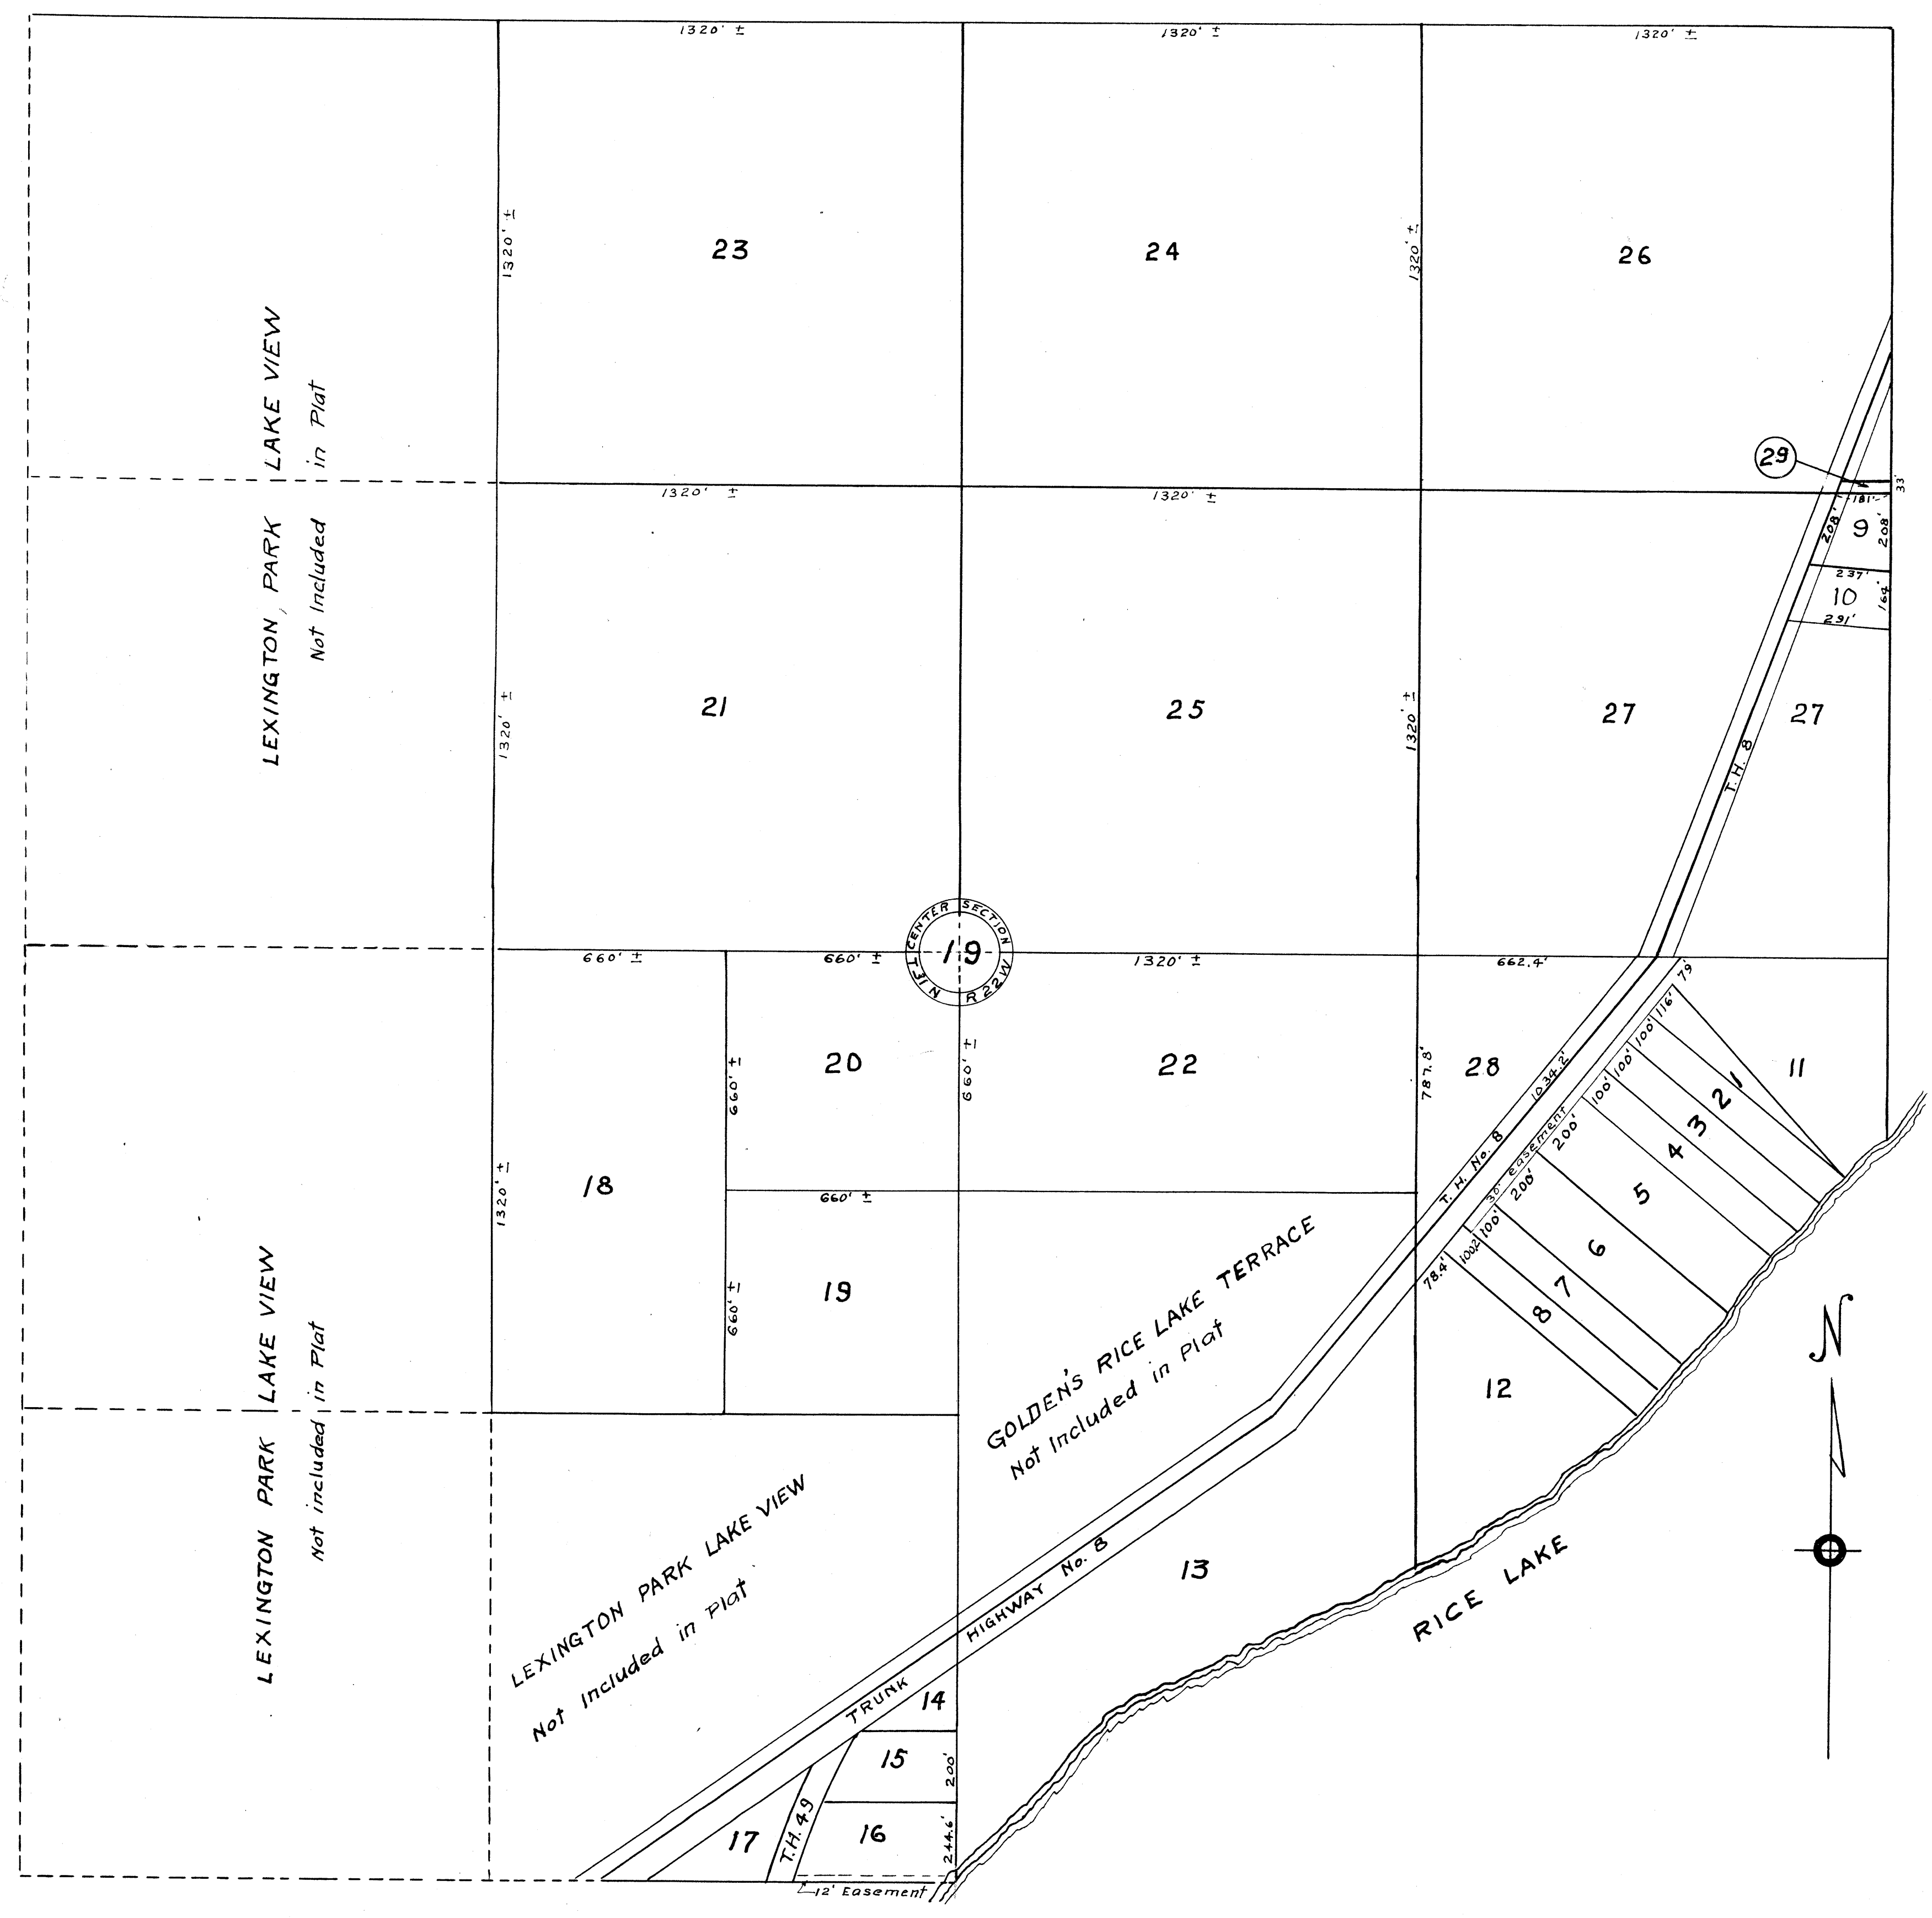

I hereby certify that in accordance with Section 2219 Chapter 11 General Statutes of 1923 and as amended by Chapter 21 Laws of 1935, and in accordance with the order of the County Auditor of Anoka County, Minnesota, I have platted the following described land in the County of Anoka and the State of Minnesota to wit: the East $\frac{1}{2}$ of Section 19, Township 31 N, Range 22 W, that the plat on this sheet is a correct delineation of said platting and is to be known as **AUDITOR'S SUBDIVISION No. 151**, and all shown hereon conform to the descriptions in the instruments of conveyance. Excepting from the above Lexington Park Lake View and Golden's Rice Lake Terrace.

R. S. Streetly
 Registered Engr. No. 378
 Dated Feb 5-1953

I, Kenneth W. Campbell County Auditor of Anoka County Minnesota, hereby certify that I have notified the owners of land, described in the foregoing engineers certificate, to plat the same and a reasonable time having elapsed since the service of said notice and request, I have caused the same to be platted in accordance with Section 2219 Chapter 11 General Statutes of 1923 and as amended by Chapter 21 Laws of 1935, and in accordance with the plat on this sheet, and the same to be known as **AUDITOR'S SUBDIVISION No. 151**.

Kenneth W. Campbell
 County Auditor Anoka Co. Minn.
 Dated Feb 5-1953

148827

13171

OFFICE OF REGISTER OF DEEDS,
 STATE OF MINNESOTA, COUNTY OF ANOKA

I hereby certify that the within instrument was filed in this office for record on the day of FEB 19 1953 A. D. 1953 at 10 o'clock A. M. and was duly recorded in book of State page 3

Gerrit R. Jensen
 Register of Deeds

Office of REGISTRAR OF TITLES
 STATE OF MINNESOTA
 COUNTY OF ANOKA

I hereby certify that the within instrument was filed in this office on FEB 19 1953 day of FEB 19 1953 at 10 o'clock A. M.

Gerrit R. Jensen
 REGISTRAR OF TITLES