


AUDITORS' SUBDIVISION No. 152

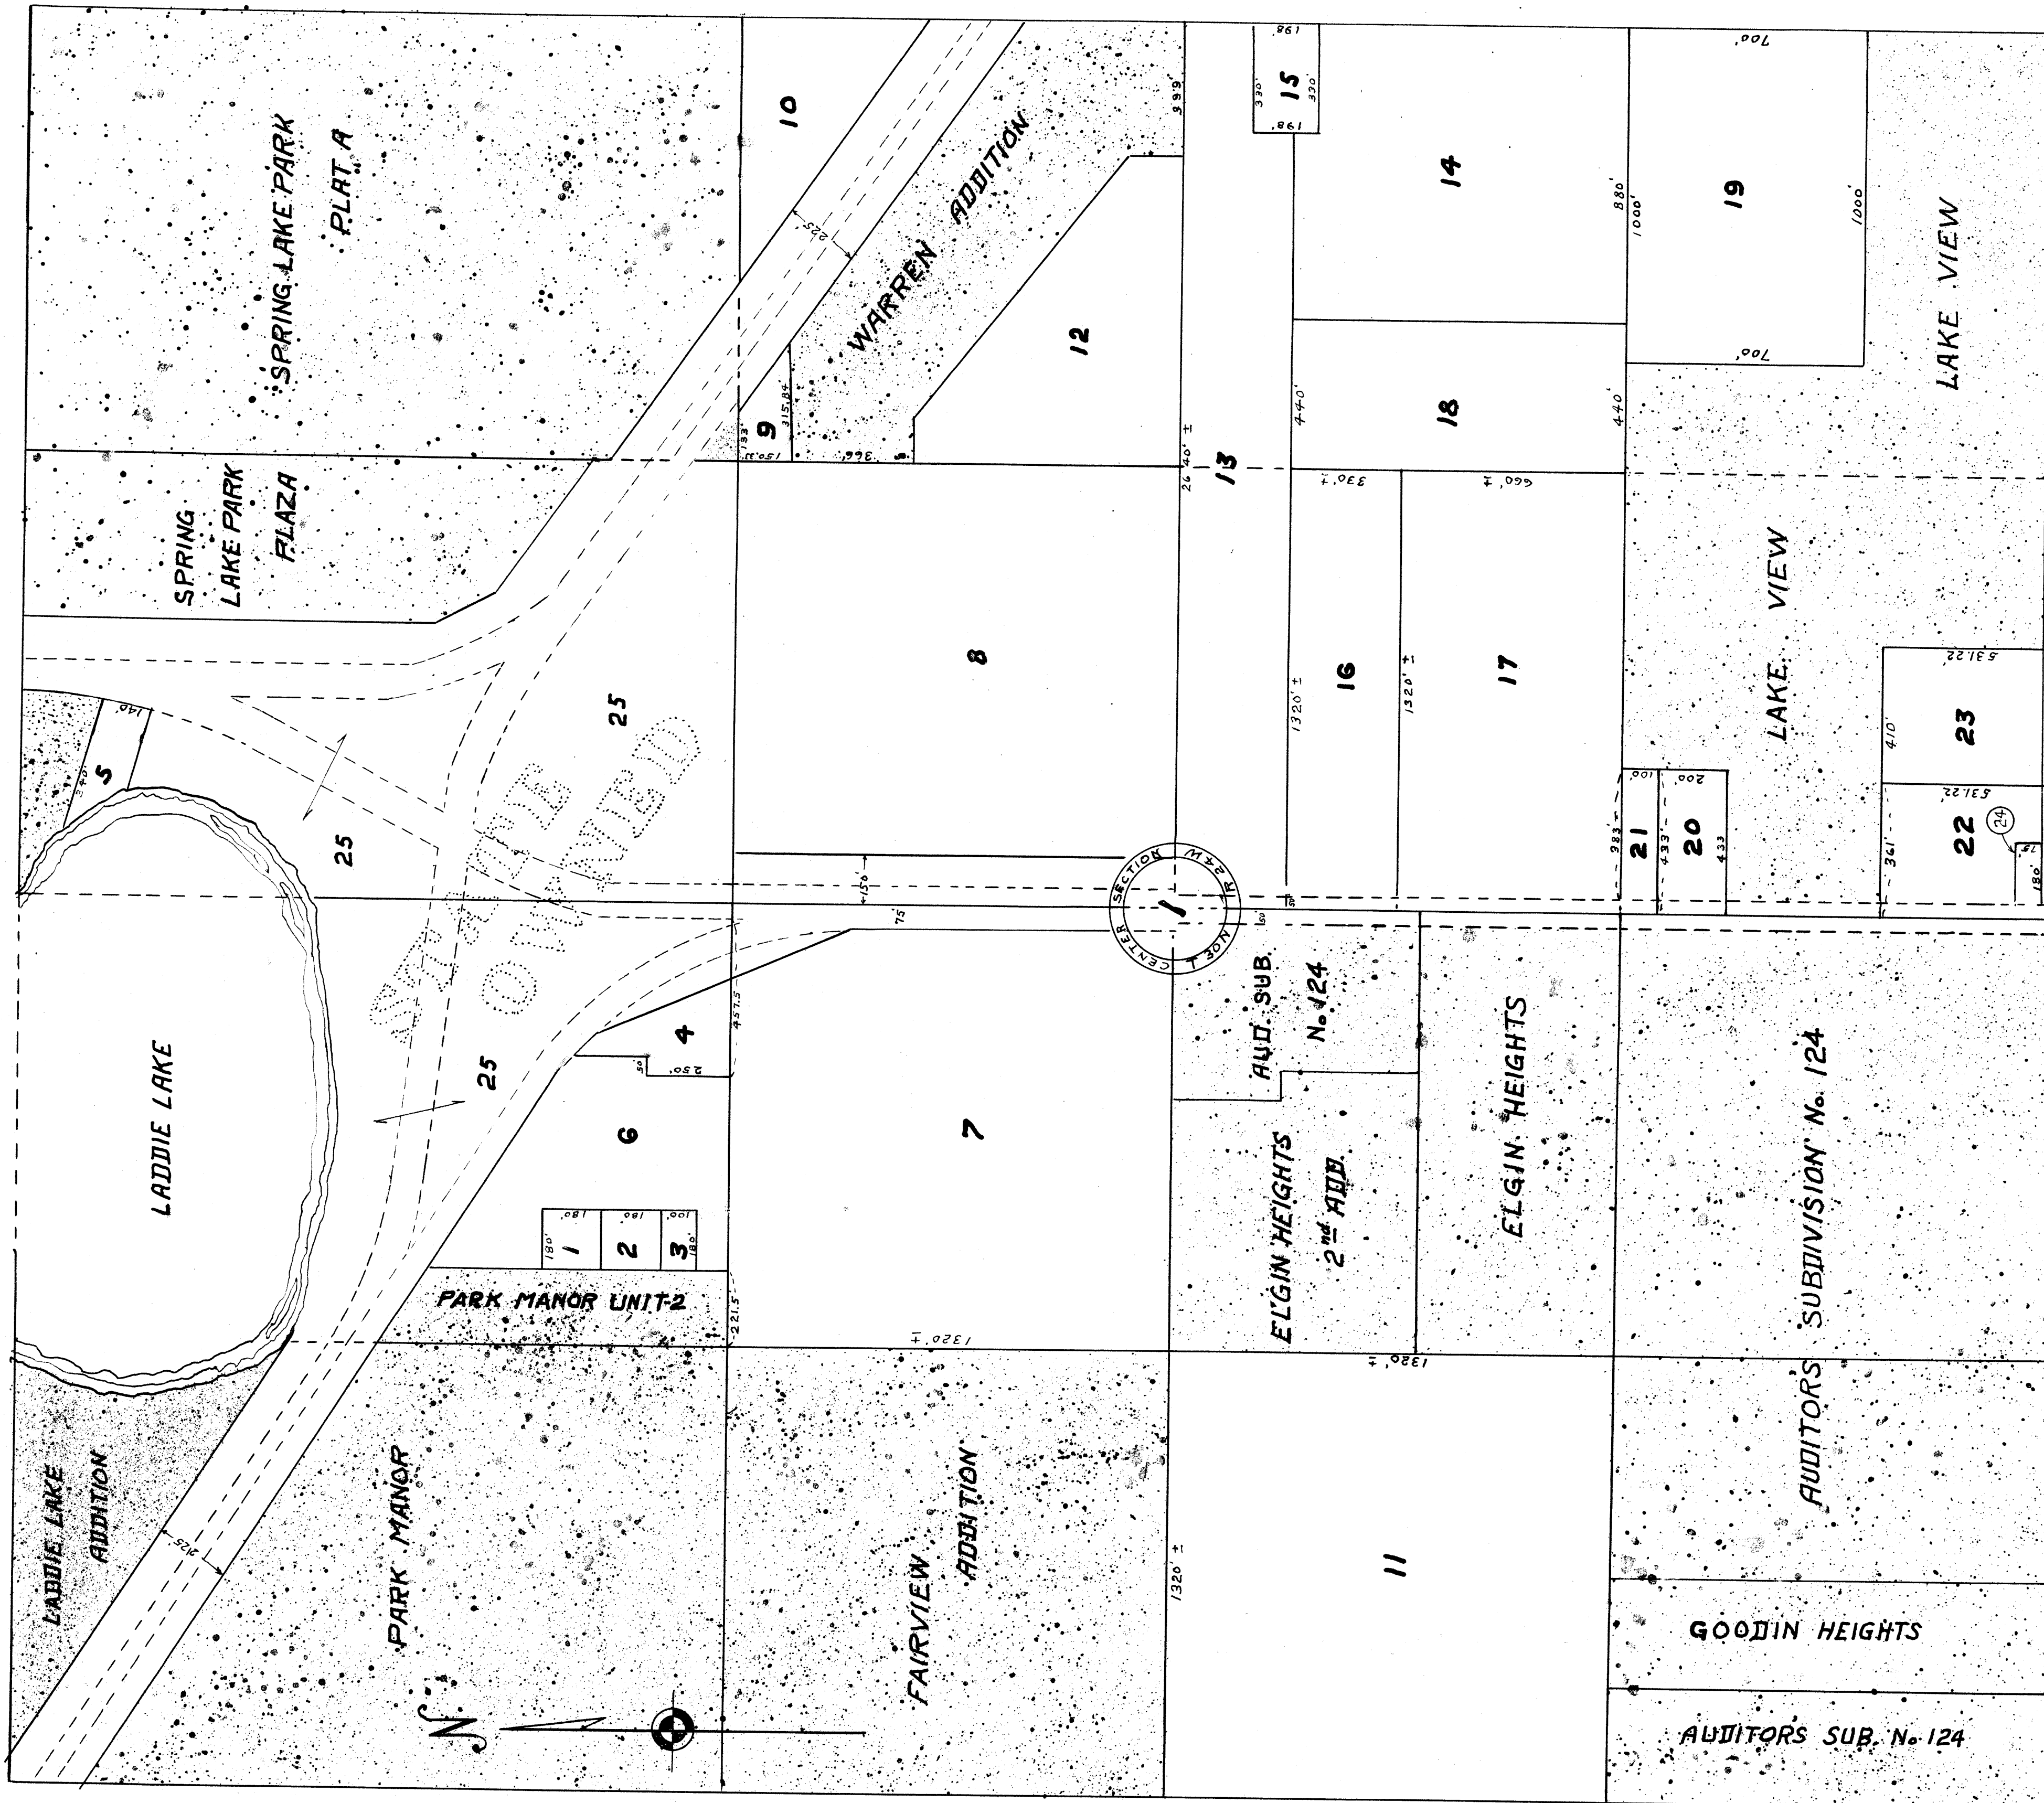

I hereby certify that in accordance with Section 2219 Chapter 11 General Statutes of 1923 and amended by Chapter 21 Laws of 1935, and in accordance with the order of the County Auditor of Anoka County, Minnesota, I have platted the following described land in the County of Anoka State of Minnesota to wit: - Section 1 Township 30 N, Range 24 W except the parts platted as Laddie Lake Addition, Park Manor, Park Manor Unit 2, Fairview Addition, Auditors Subdivision No. 124, Goodin Heights, Elgin Heights, Elgin Heights 2nd Addition, Spring Lake Park Plaza, Spring Lake Park Plat A, Warren Addition and Lake View, that the plat on this sheet is a correct delineation of said plating and that all distances are shown in feet and decimals of a foot and conform to those shown in the instruments of conveyance and is to be known as AUDITORS SUBDIVISION No. 152

March 9-1953
Dated

R.B. Streetly
Registered Engineer No. 378

I Kenneth W. Campbell, County Auditor of Anoka County Minnesota, hereby certify that pursuant to Minnesota Statutes of 1923, Section 2219 Chapter 11 and as amended by Chapter 494, laws of 1947, I have caused the foregoing plat, as described in the engineers certificate to be prepared and the same to be known as AUDITORS SUBDIVISION No. 152.

March 9-1953
Dated

Kenneth W. Campbell
County Auditor Anoka County Minn.
Ray P. Peterson, Deputy

149317
OFFICE OF REGISTER OF DEEDS,
STATE OF MINNESOTA, COUNTY OF ANOKA
I hereby certify that the within instrument was filed in this office for record on the 9 day of MAR, 1953, A. D. 1953, at 3 o'clock P. M., and was duly recorded in book 60 of Plats, page 2.

Estelle R. Rossell
Register of Deeds