


AUDITOR'S SUBDIVISION No. 153

SCALE 1/2" = 200'

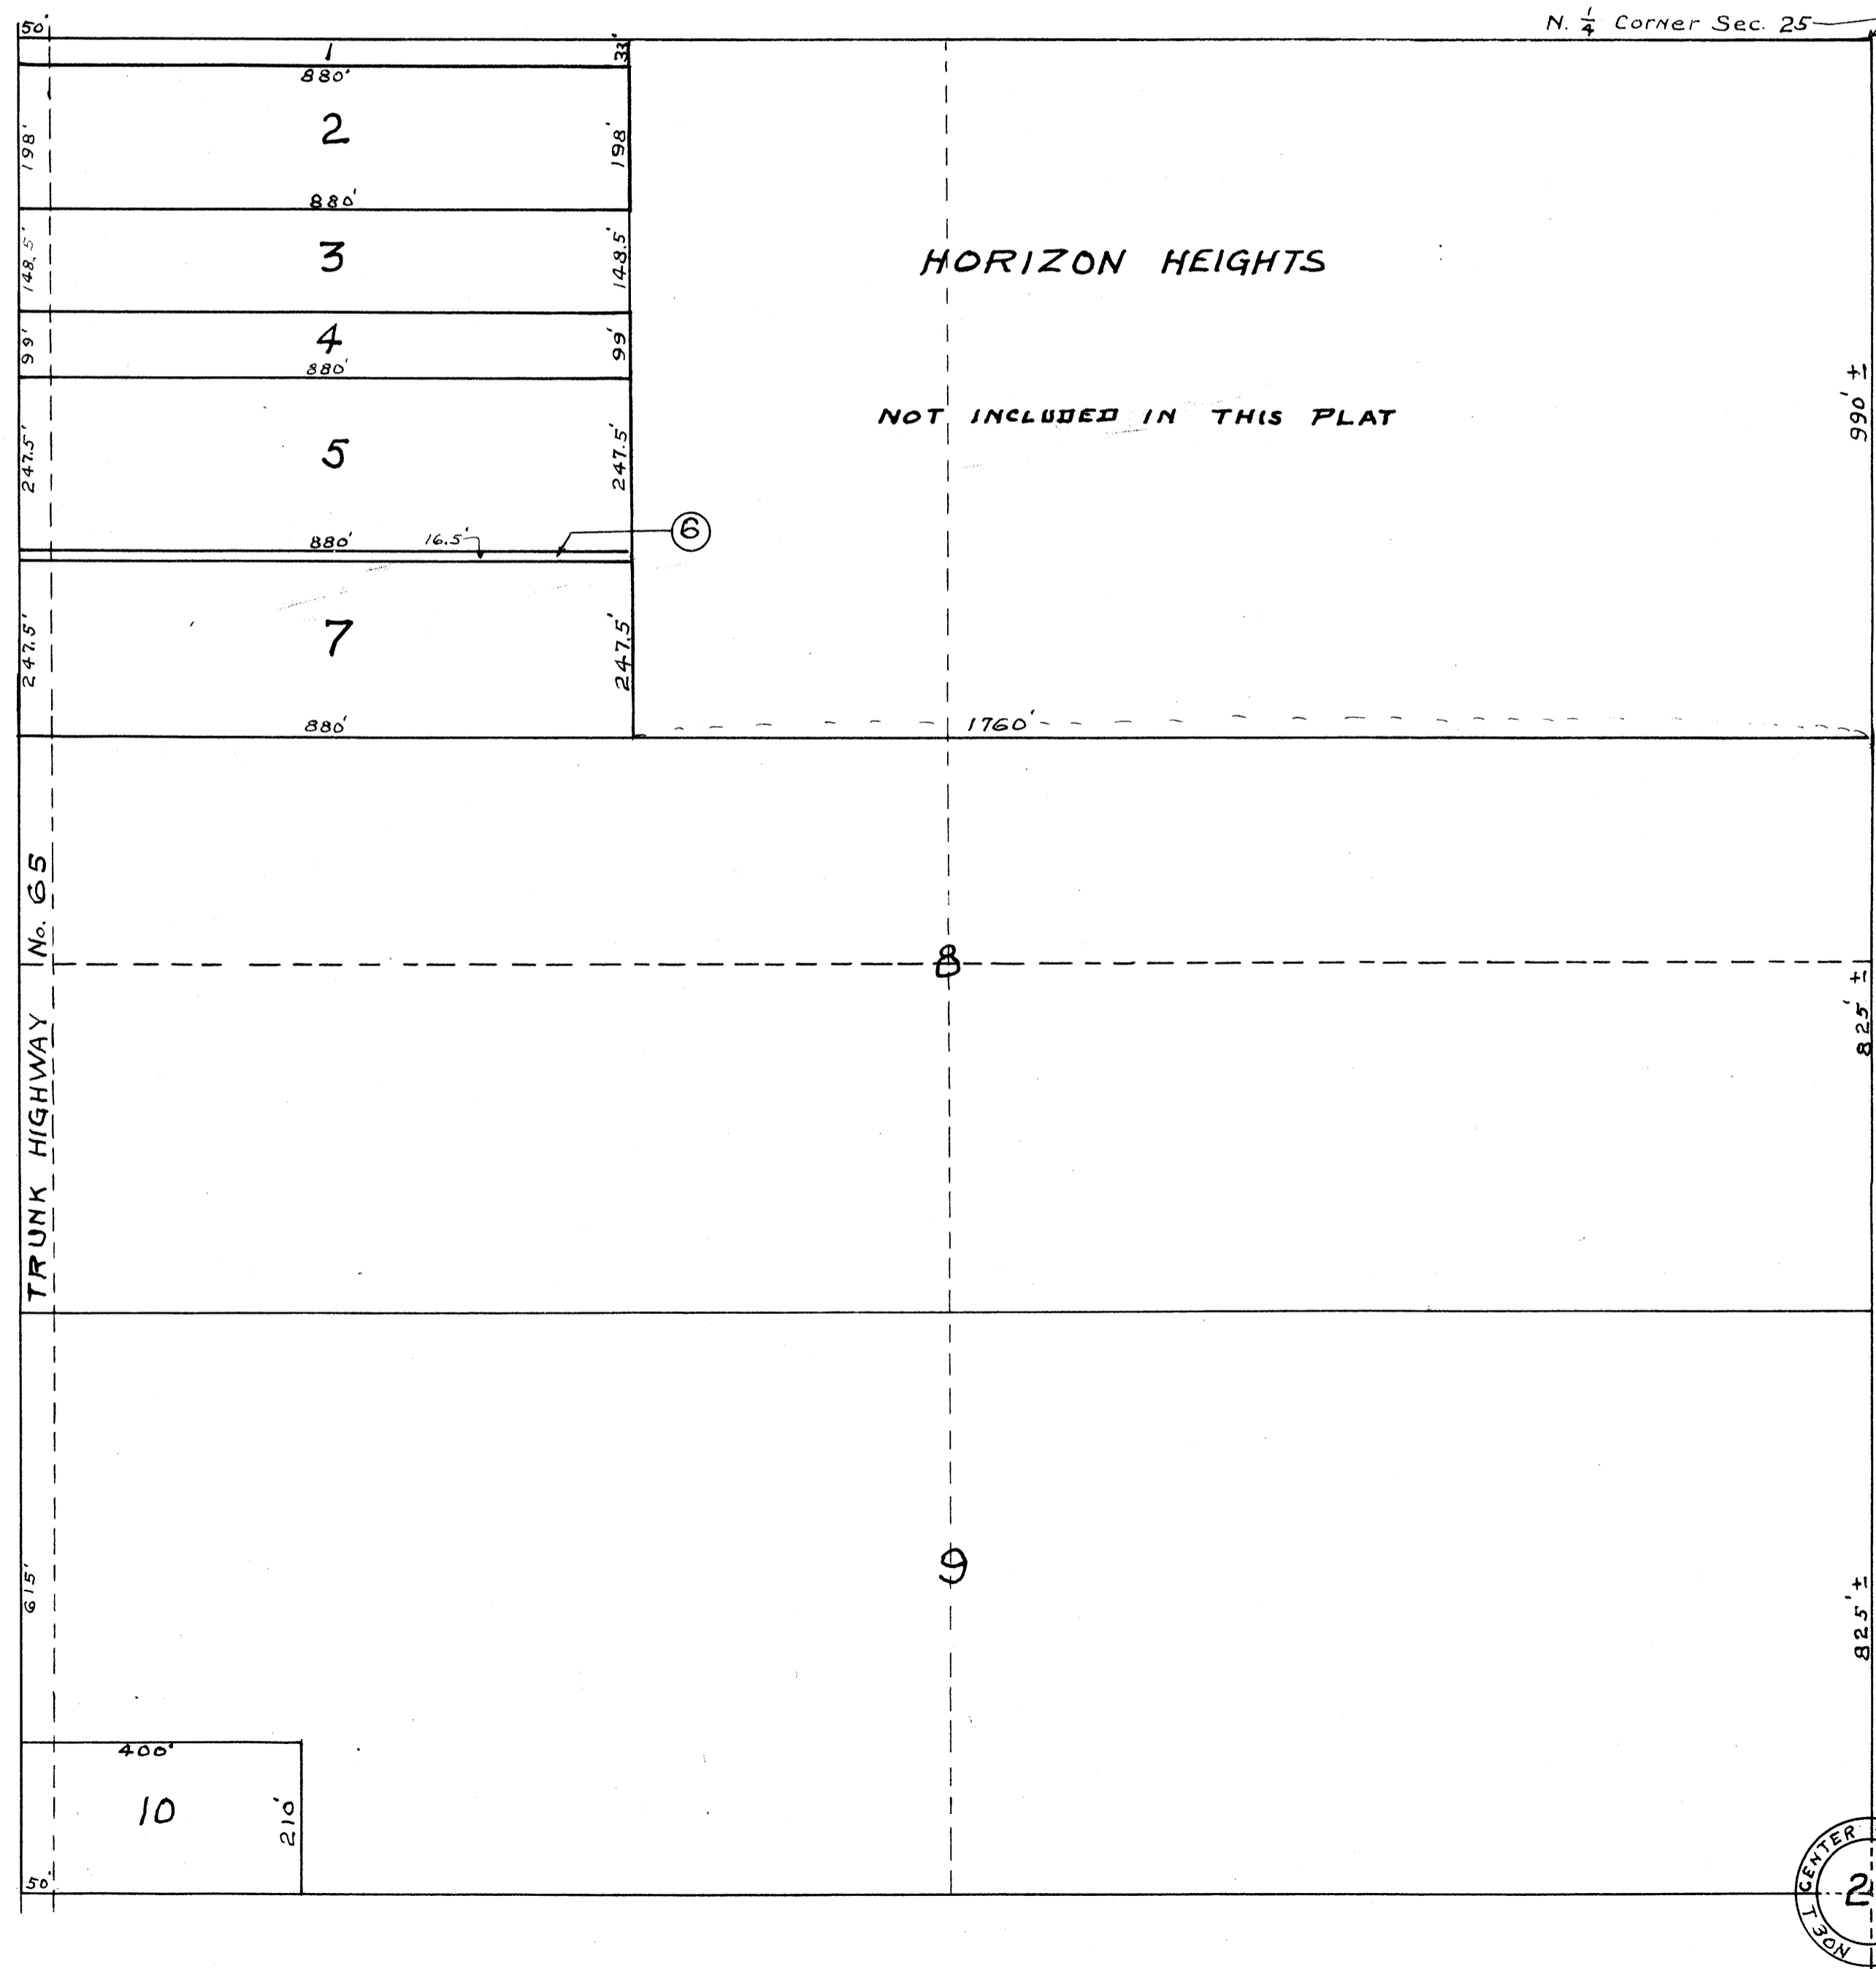

I hereby certify that in accordance with Section 2219 Chapter 11 General Statutes of 1923 and as amended by Chapter 21 Laws of 1935, and in accordance with the order of the County Auditor of Anoka County, Minnesota, I have platted the following described land in the County of Anoka and the State of Minnesota to wit: the Northwest quarter of Section 25, Township 30, Range 24 W. (N.W. 1/4 of Sec. 25, T. 30, R. 24) that the plat on this sheet is a correct delineation of said platting and is to be known as AUDITOR'S SUBDIVISION No. 153 and that all lots shown hereon conform to the descriptions shown in the instruments of conveyance. Excepting from the above: Horizon Heights.


Feb 5 - 1953
Dated

R. Stacey
Registered Engineer No. 378

I Kenneth W. Campbell County Auditor of Anoka County Minnesota, hereby certify that I have notified the owners of land, described in the foregoing engineers certificate, to plat the same and a reasonable time having elapsed since the service of said notice and request, I have caused the same to be platted in accordance with Section 2219 Chapter 11 General Statutes of 1923 and as amended by Chapter 21 Laws of 1935, and in accordance with the plat on this sheet, and the same to be known as AUDITOR'S SUBDIVISION No. 153.

Feb 5 - 1953
Dated

Kenneth W. Campbell
County Auditor Anoka County Minn.

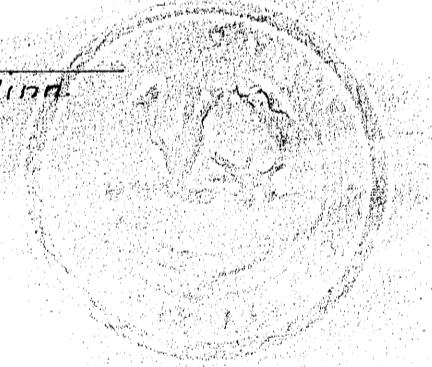

148782
OFFICE OF REGISTER OF DEEDS,
STATE OF MINNESOTA, COUNTY OF ANOKA
I hereby certify that the within instru-
ment was filed in this office for record on
the day of FEB 16 1953 A. D. 1953
at 3 o'clock P. M. and was duly recorded
in book O of R. D. 25 page 1
Estelle W. Rimmer
Register of Deeds

