



AUDITOR'S SUBDIVISION No. 154

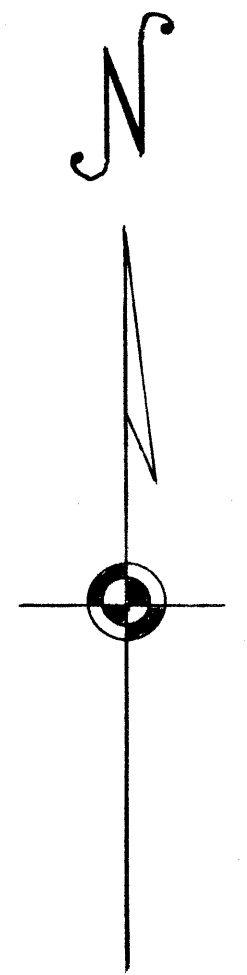

SCALE 1"=100'

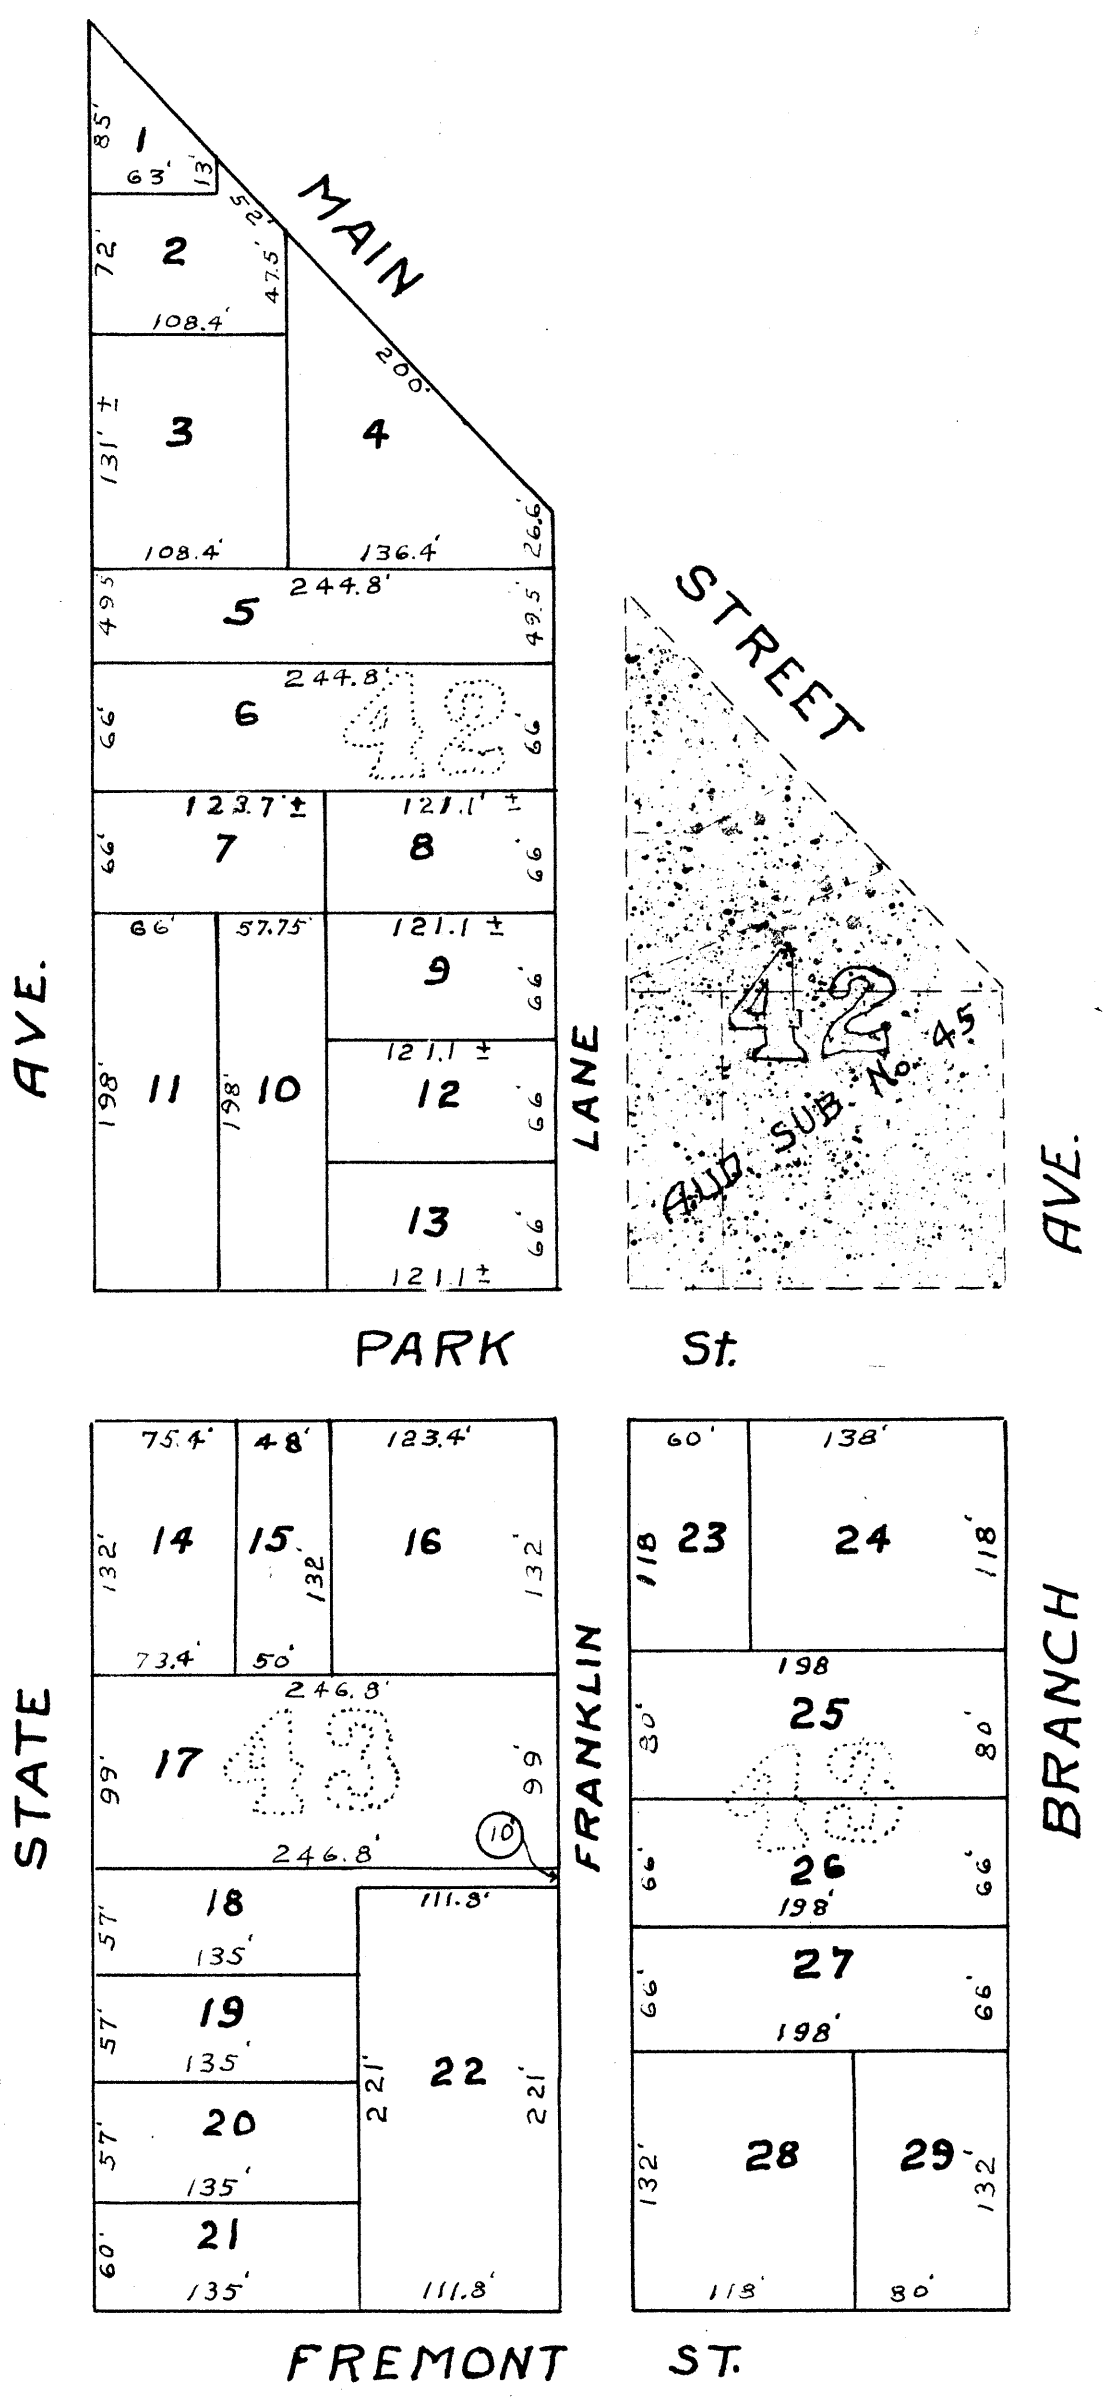

I hereby certify that in accordance with Section 2219 Chapter 11 General Statutes of 1923 and as amended by Chapter 21 Laws of 1935, and in accordance with the order of the County Auditor of Anoka County, Minnesota, I have platted the following described land in the County of Anoka and the State of Minnesota to wit: - Block 42 except that part platted as Auditor's Subdivision No. 45 and all of Block No. 43 of the town Now City of Anoka, State of Minnesota, that the plat on this sheet is a correct delineation of said platting and that all distances are shown in feet and decimals of a foot and conform to those shown in the instruments of conveyance and is to be known as AUDITOR'S SUBDIVISION No. 154.


Feb 24 - 1953
Dated

R. Streetly
Registered Engineer No. 378

I Kenneth W. Campbell, County Auditor of Anoka County Minnesota, hereby certify that pursuant to Minnesota Statutes of 1923, Section 2219 Chapter 11 and as amended by Chapter 494, laws of 1947, I have caused the foregoing plat, as described in the engineers certificate, to be prepared and the same to be known as AUDITOR'S SUBDIVISION No. 154.

Feb 24 - 1953
Dated

Kenneth W. Campbell
County Auditor Anoka County Minn.

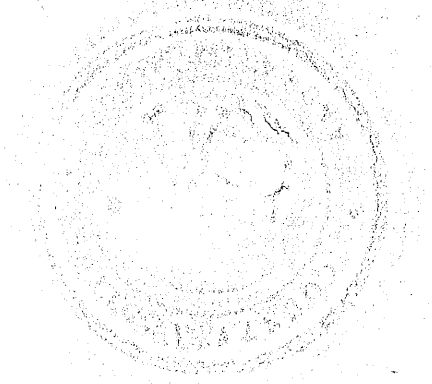

148997

OFFICE OF REGISTER OF DEEDS,
STATE OF MINNESOTA, COUNTY OF ANOKA

I hereby certify that the within instrument was filed in this office for record on the day of FEB 25 1953 A. D. 1953 at 4:00 o'clock P. M., and was duly recorded in Book 10 of State page 4

Vertrude Hennier
Register of Deeds

By Margaret Russell
Deputy