
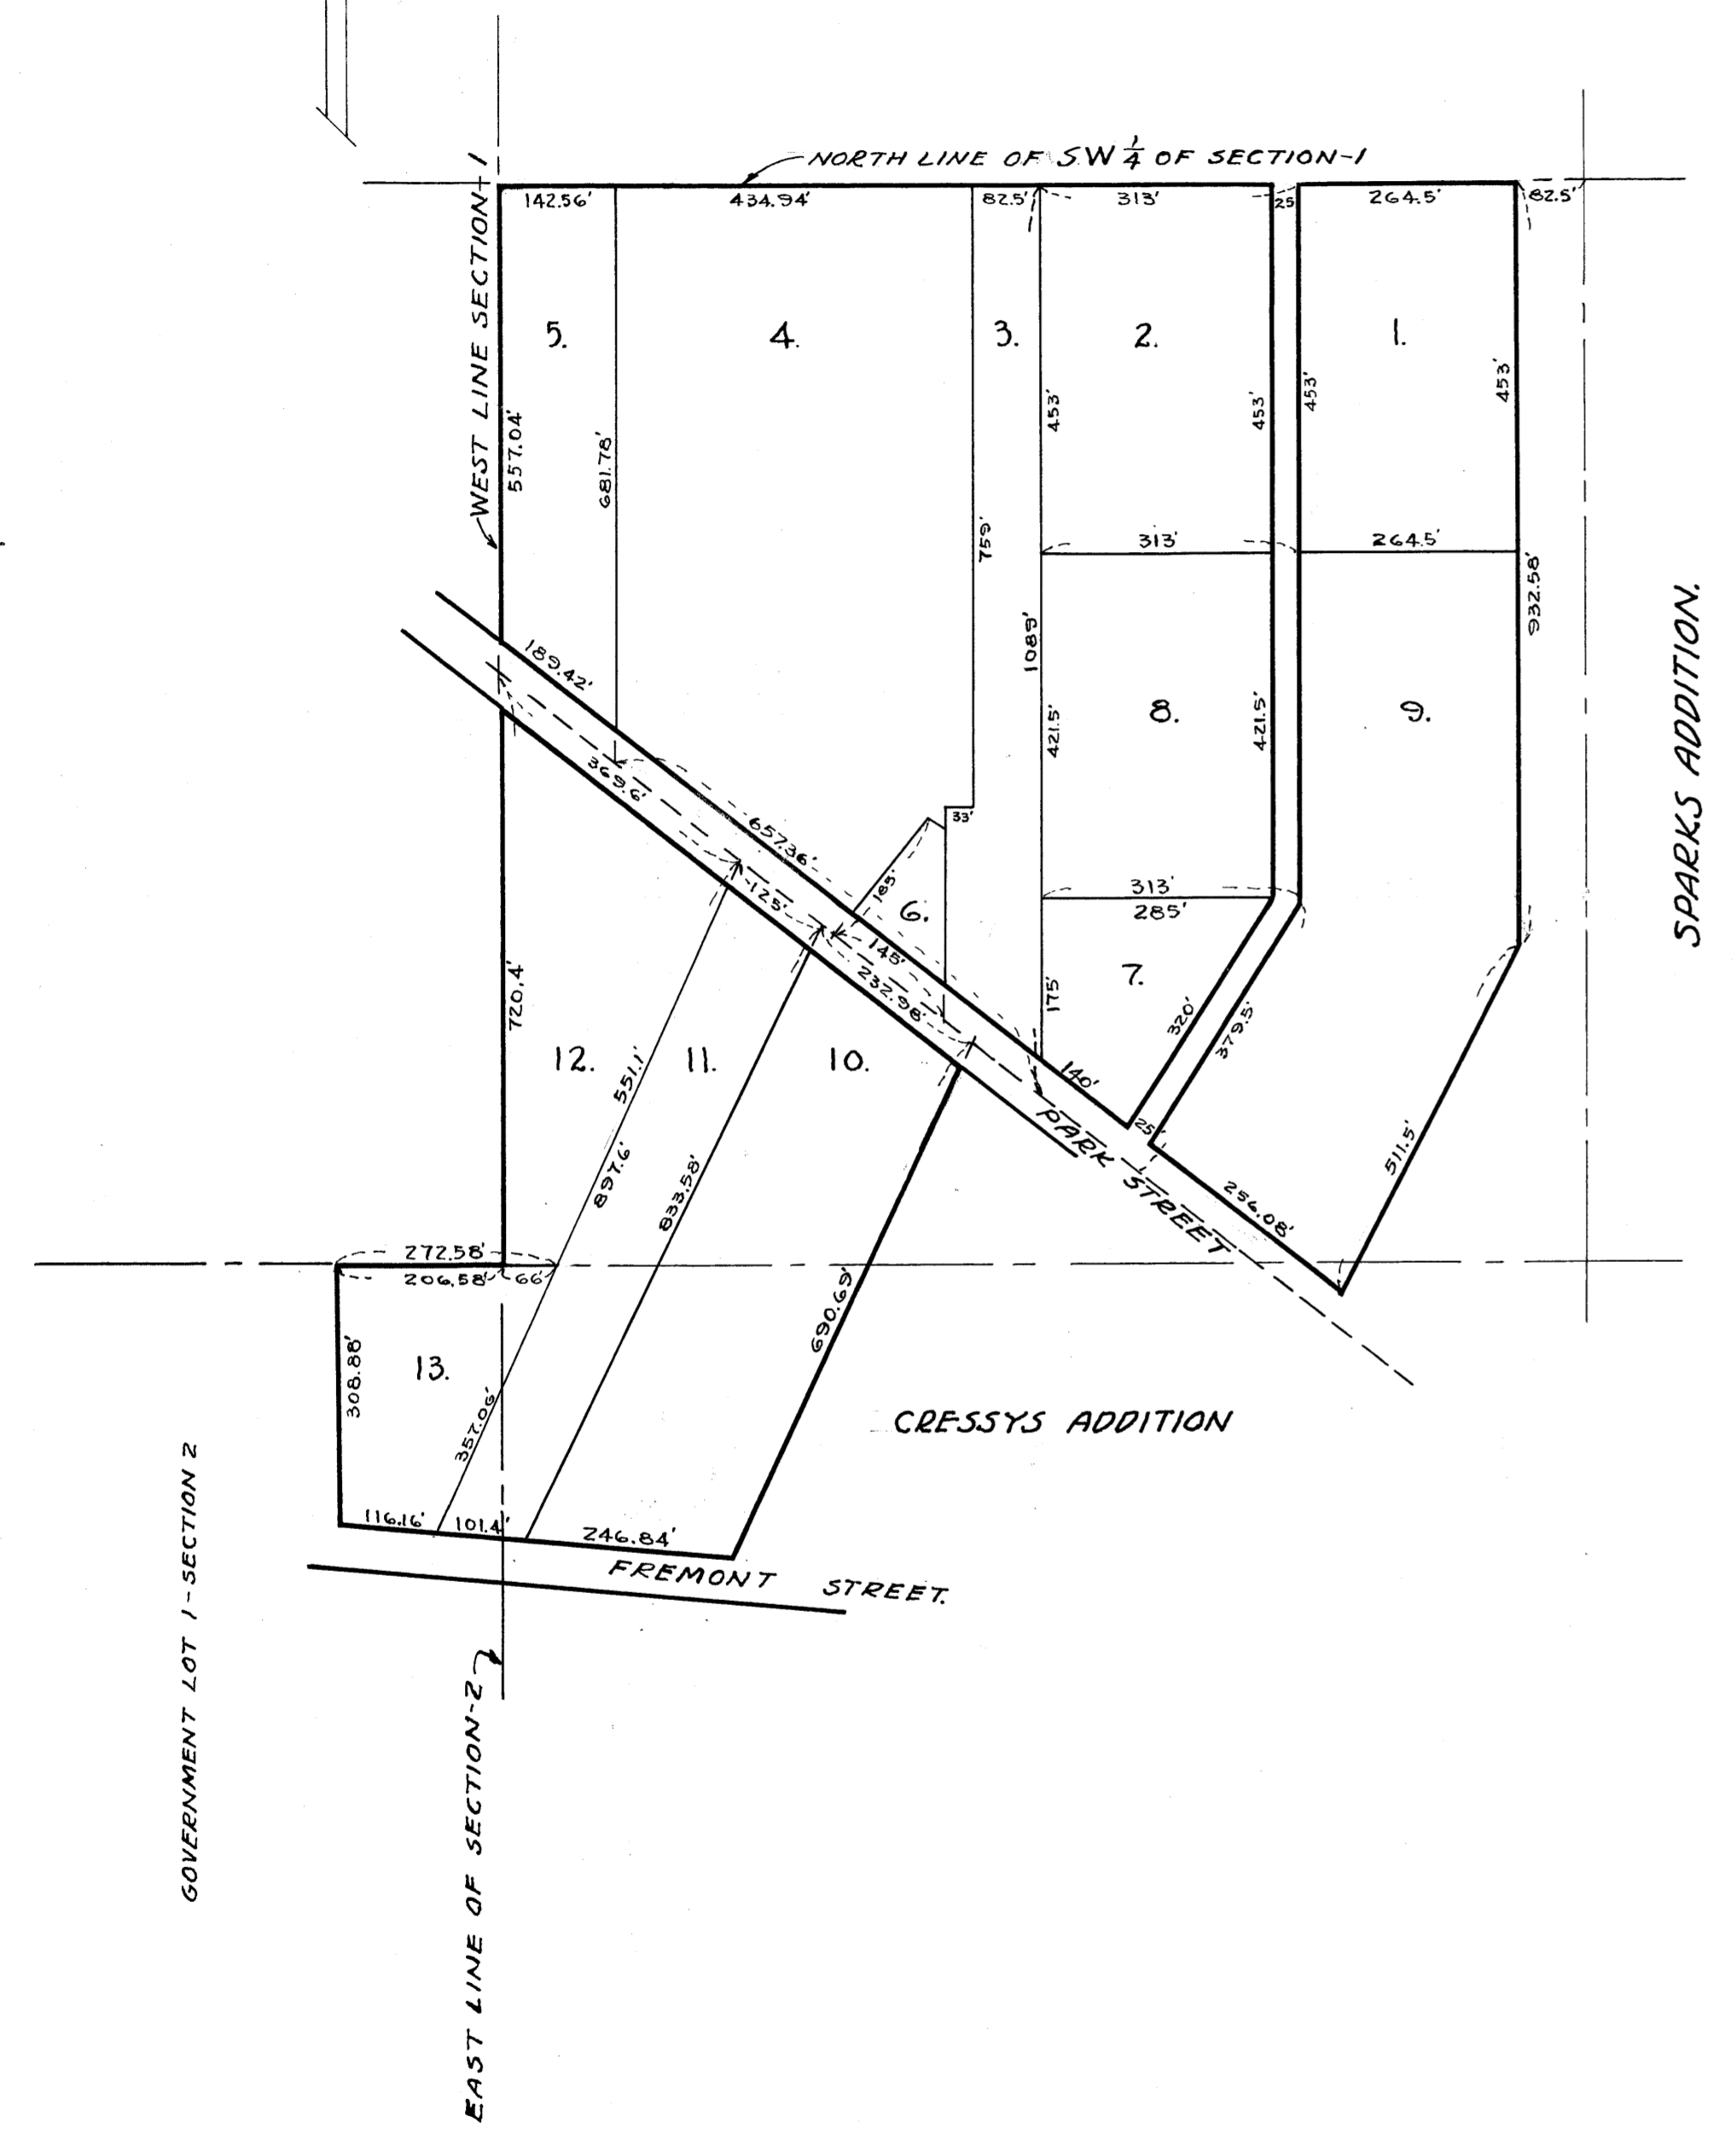


OFFICE OF REGISTER OF DEEDS,  
STATE OF MINNESOTA, COUNTY OF ANOKA  
I hereby certify that the within plat was filed in this office on the 27th day of March 1939 at 2:00 P.M. and is duly recorded in book 7 page 8.  
G. B. Small  
Register of Deeds

# AUDITOR'S SUBDIVISION NUMBER 16

SCALE 1" = 200'

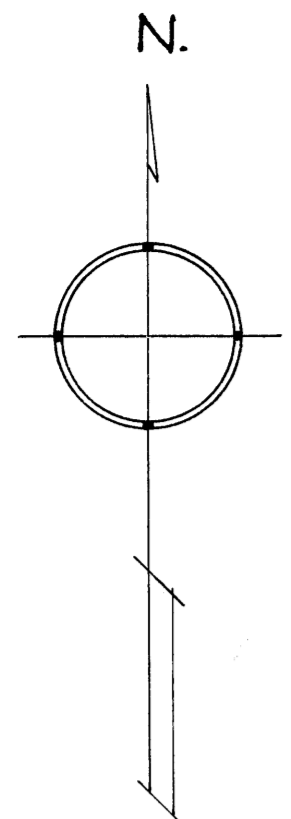

I, HEREBY CERTIFY THAT IN ACCORDANCE WITH SECTION 2219 CHAPTER 11 GENERAL STATUTES OF 1923 AND AS AMENDED BY CHAPTER 21 LAWS OF 1935, AND IN ACCORDANCE WITH THE ORDER OF THE COUNTY AUDITOR OF ANOKA COUNTY MINNESOTA, I HAVE PLATTED THE FOLLOWING DESCRIBED LAND IN THE COUNTY OF ANOKA AND THE STATE OF MINNESOTA TO WIT: THAT PART OF THE WEST 1/2 OF THE SW 1/4 OF SECTION 1 TOWNSHIP 31 RANGE 25 WHICH IS NORTH OF FREMONT AND PARK STREETS AND WEST OF CRESSY'S AND SPARKS ADDITIONS, AND THAT PART OF GOVERNMENT LOT 1 SECTION 2 TOWNSHIP 31 RANGE 25 WHICH IS NORTH OF FREMONT STREET AND EXTENDING WEST 206.58 FEET FROM THE NORTHEAST CORNER THEREOF, THAT THE PLAT ON THIS SHEET IS A CORRECT DELINEATION OF SAID PLATTING AND TO BE KNOWN AS AUDITOR'S SUBDIVISION NUMBER 16 AND THAT ALL DISTANCES ARE SHOWN IN FEET AND DECIMALS OF A FOOT.

DATED March 25 1939

Wayne L. Ridge  
COUNTY SURVEYOR  
ANOKA COUNTY MINNESOTA.

ABOVE CERTIFICATE SUBSCRIBED AND SWORN TO BEFORE ME THIS 25<sup>th</sup> DAY OF March 1939.

John A. Nelson  
CLERK OF DISTRICT COURT  
ANOKA COUNTY MINNESOTA.

I, E. CARLSON, COUNTY AUDITOR OF ANOKA COUNTY MINNESOTA, HEREBY CERTIFY THAT I HAVE NOTIFIED THE OWNERS OF THE LAND DESCRIBED IN THE FOREGOING COUNTY SURVEYORS CERTIFICATE TO PLAT THE SAME AND A REASONABLE TIME HAVING ELAPSED SINCE THE SERVICE OF SAID NOTICE AND REQUEST, I HAVE CAUSED SAME TO BE PLATTED IN ACCORDANCE WITH SECTION 2219 CHAPTER 11 GENERAL STATUTES OF 1923 AND AS AMENDED BY CHAPTER 21 LAWS OF 1935, AND IN ACCORDANCE WITH THE PLAT ON THIS SHEET, AND SAME TO BE KNOWN AS AUDITOR'S SUBDIVISION NUMBER 16.

DATED March 25 - 1939

E. Carlson  
COUNTY AUDITOR  
ANOKA COUNTY MINNESOTA.

ABOVE CERTIFICATE SUBSCRIBED AND SWORN TO BEFORE ME THIS 25<sup>th</sup> DAY OF March 1939.

John A. Nelson  
CLERK OF DISTRICT COURT  
ANOKA COUNTY MINNESOTA.