

AUDITOR'S SUBDIVISION No. 164

I hereby certify that in accordance with Section 2219 Chapter 11 General Statutes of 1923 and as amended by chapter 21 laws of 1935, and in accordance with the order of the County Auditor of Anoka County, Minnesota, I have platted the following described land in the County of Anoka and State of Minnesota to-wit:- Block 54 Slaughter & Brisbin's addition to the city of Anoka according to the Plat on file and of record in the office of the Register of Deeds for Anoka County, Minnesota in Book A Page 3. That the plat on this sheet is a correct delineation of said platting and is to be known as AUDITOR'S SUBDIVISION No. 164 and all distances are shown in feet and decimals of a foot and divisions shown hereon conform to those stated in the instruments of conveyance describing the lots hereon shown.


Jan 27 1954
Date

R. Streeby
Registered Eng. No. 378



I Kenneth W. Campbell County Auditor of Anoka County, Minnesota hereby certify that I have notified the owners of the land described in the foregoing certificate, to plat the same and a reasonable time having elapsed since the service of said notice and request, I have caused the same to be platted in accordance with Section 2219 Chapter 11 General Statutes of 1923 and as amended by Chapter 21 Laws of 1935 and in accordance with the plat on this sheet, and the same to be known as AUDITOR'S SUBDIVISION No. 164.

Jan 27, 1954
Date

Kenneth W. Campbell
County Auditor Anoka Co. Minn.

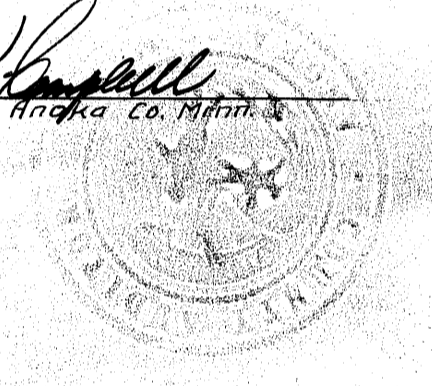

EIGHTH AVE.

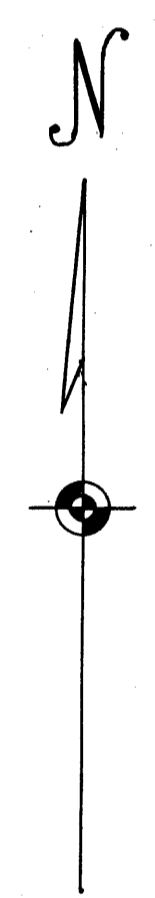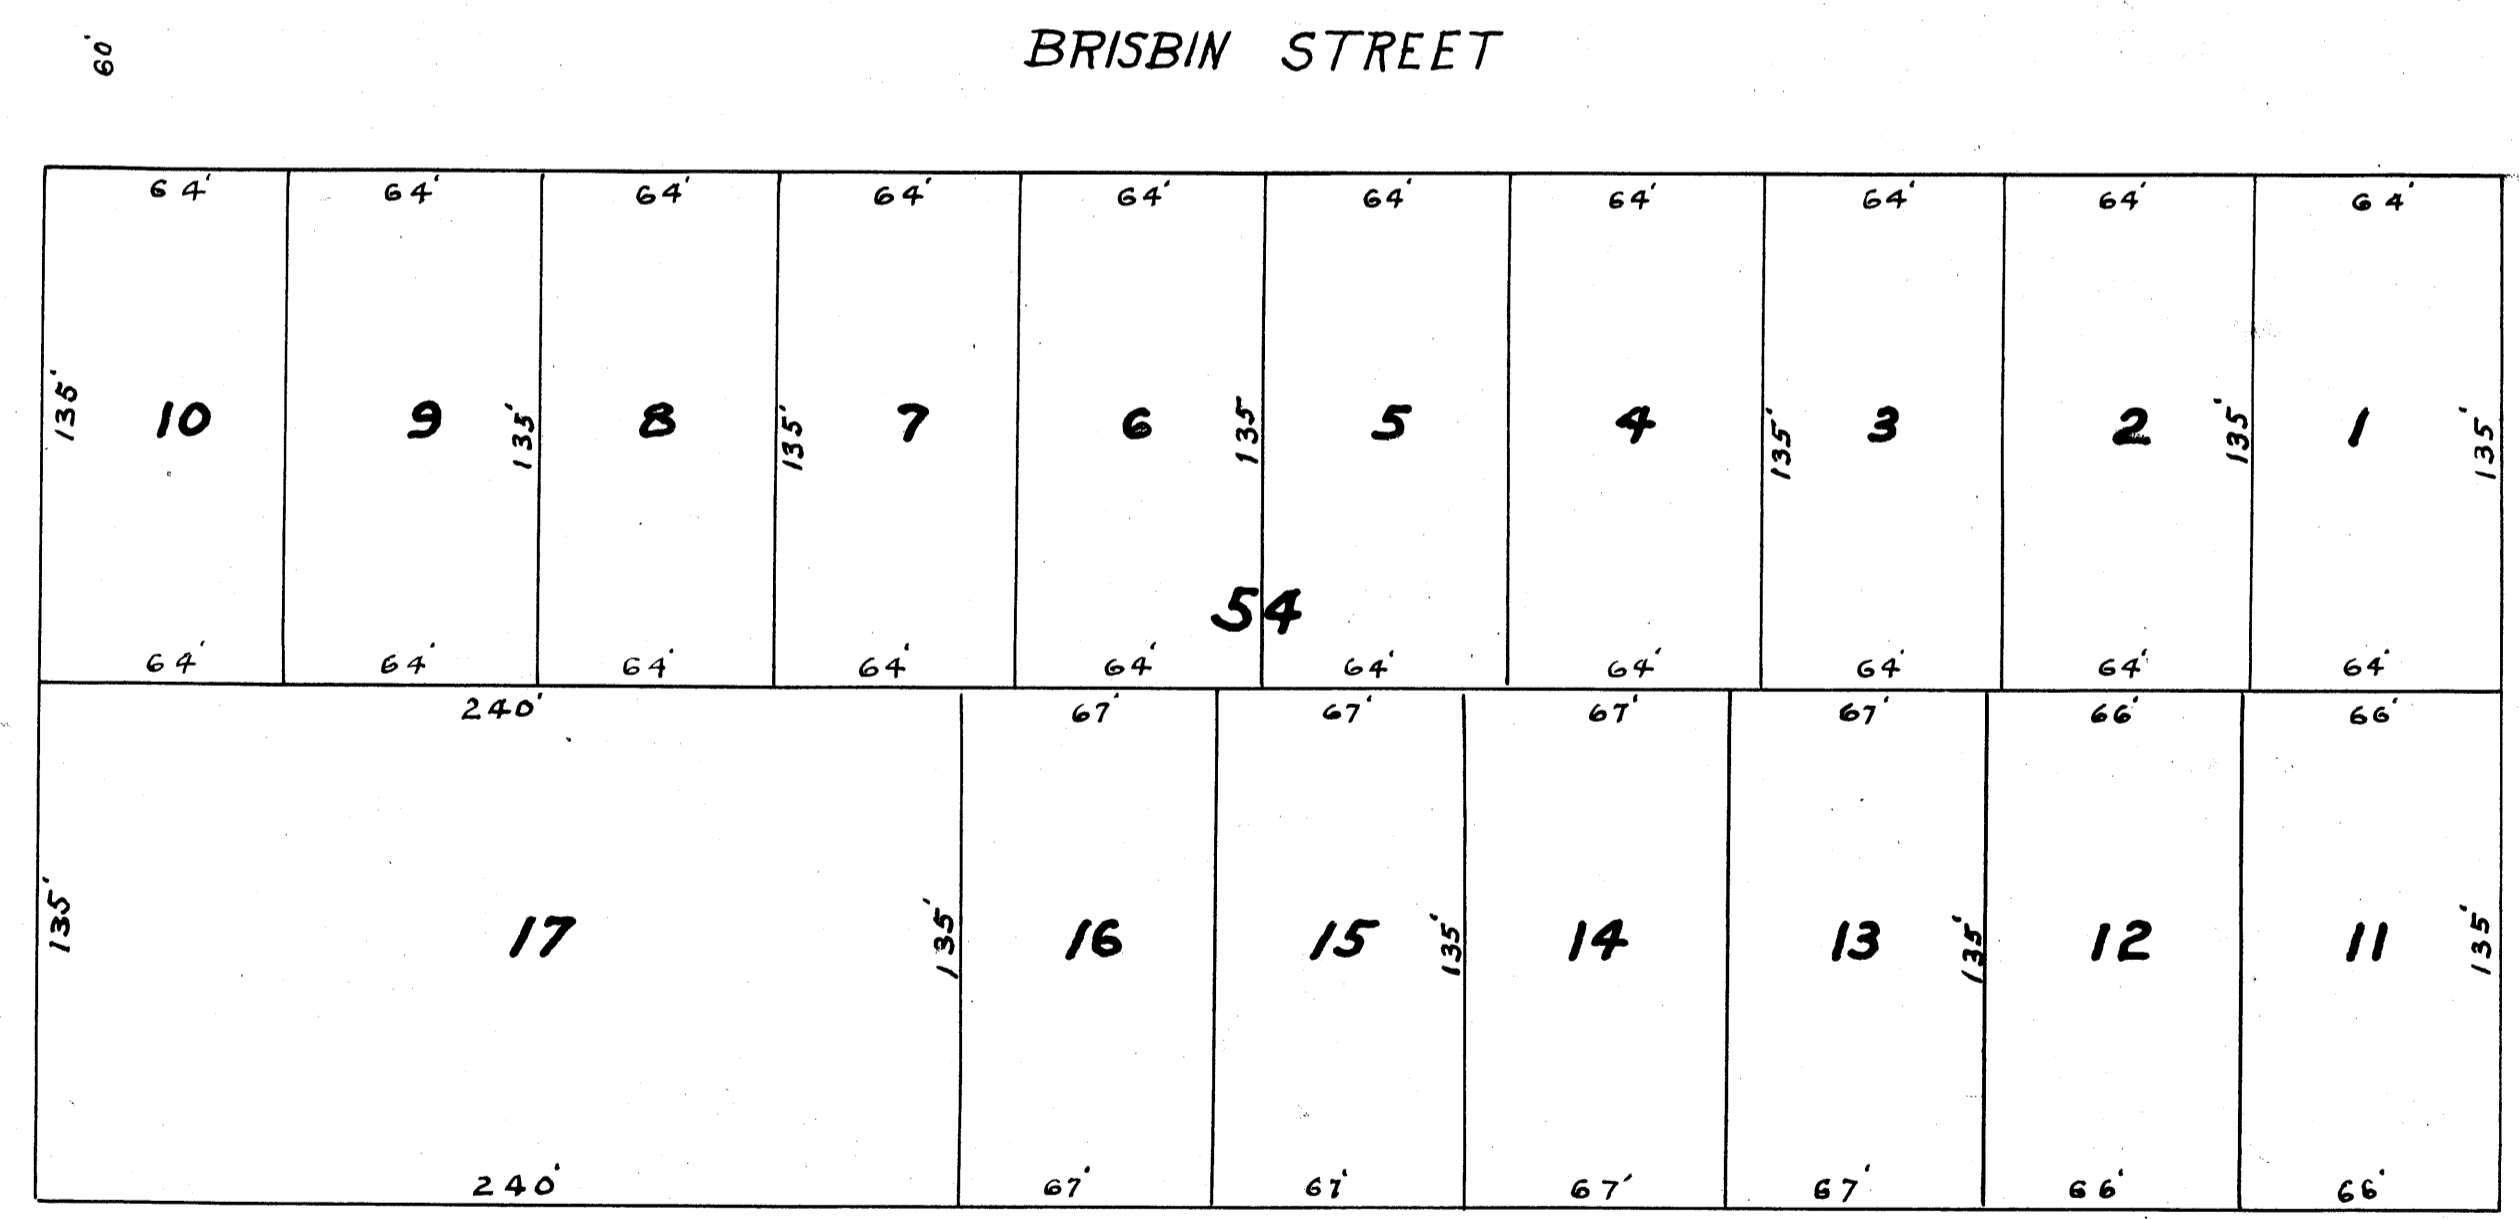

SCALE 1" = 50'

154765

OFFICE OF REGISTER OF DEEDS,
STATE OF MINNESOTA, COUNTY OF ANOKA
I hereby certify that the within instru-
ment was filed in this office for record on
the _____ day of FEB. 1954, A. D. 1954
at 4:30 o'clock P. M. and was duly recorded
in book 9 of Plate page 14
Julius P. Rasmussen
Register of Deeds