


OFFICE OF REGISTER OF DEEDS,
STATE OF MINNESOTA, COUNTY OF ANOKA
I hereby certify that the within instru-
ment was filed in this office for record on
the 30 day of MAR 1950
at 4 o'clock P.M., and was duly recorded
in book of Plats page 11-A

Earl Brandell
Register of Deeds
By *Darken Larson*
Deputy

REVISED AUDITORS' SUBDIVISION No. 18

SCALE 1" = 200'

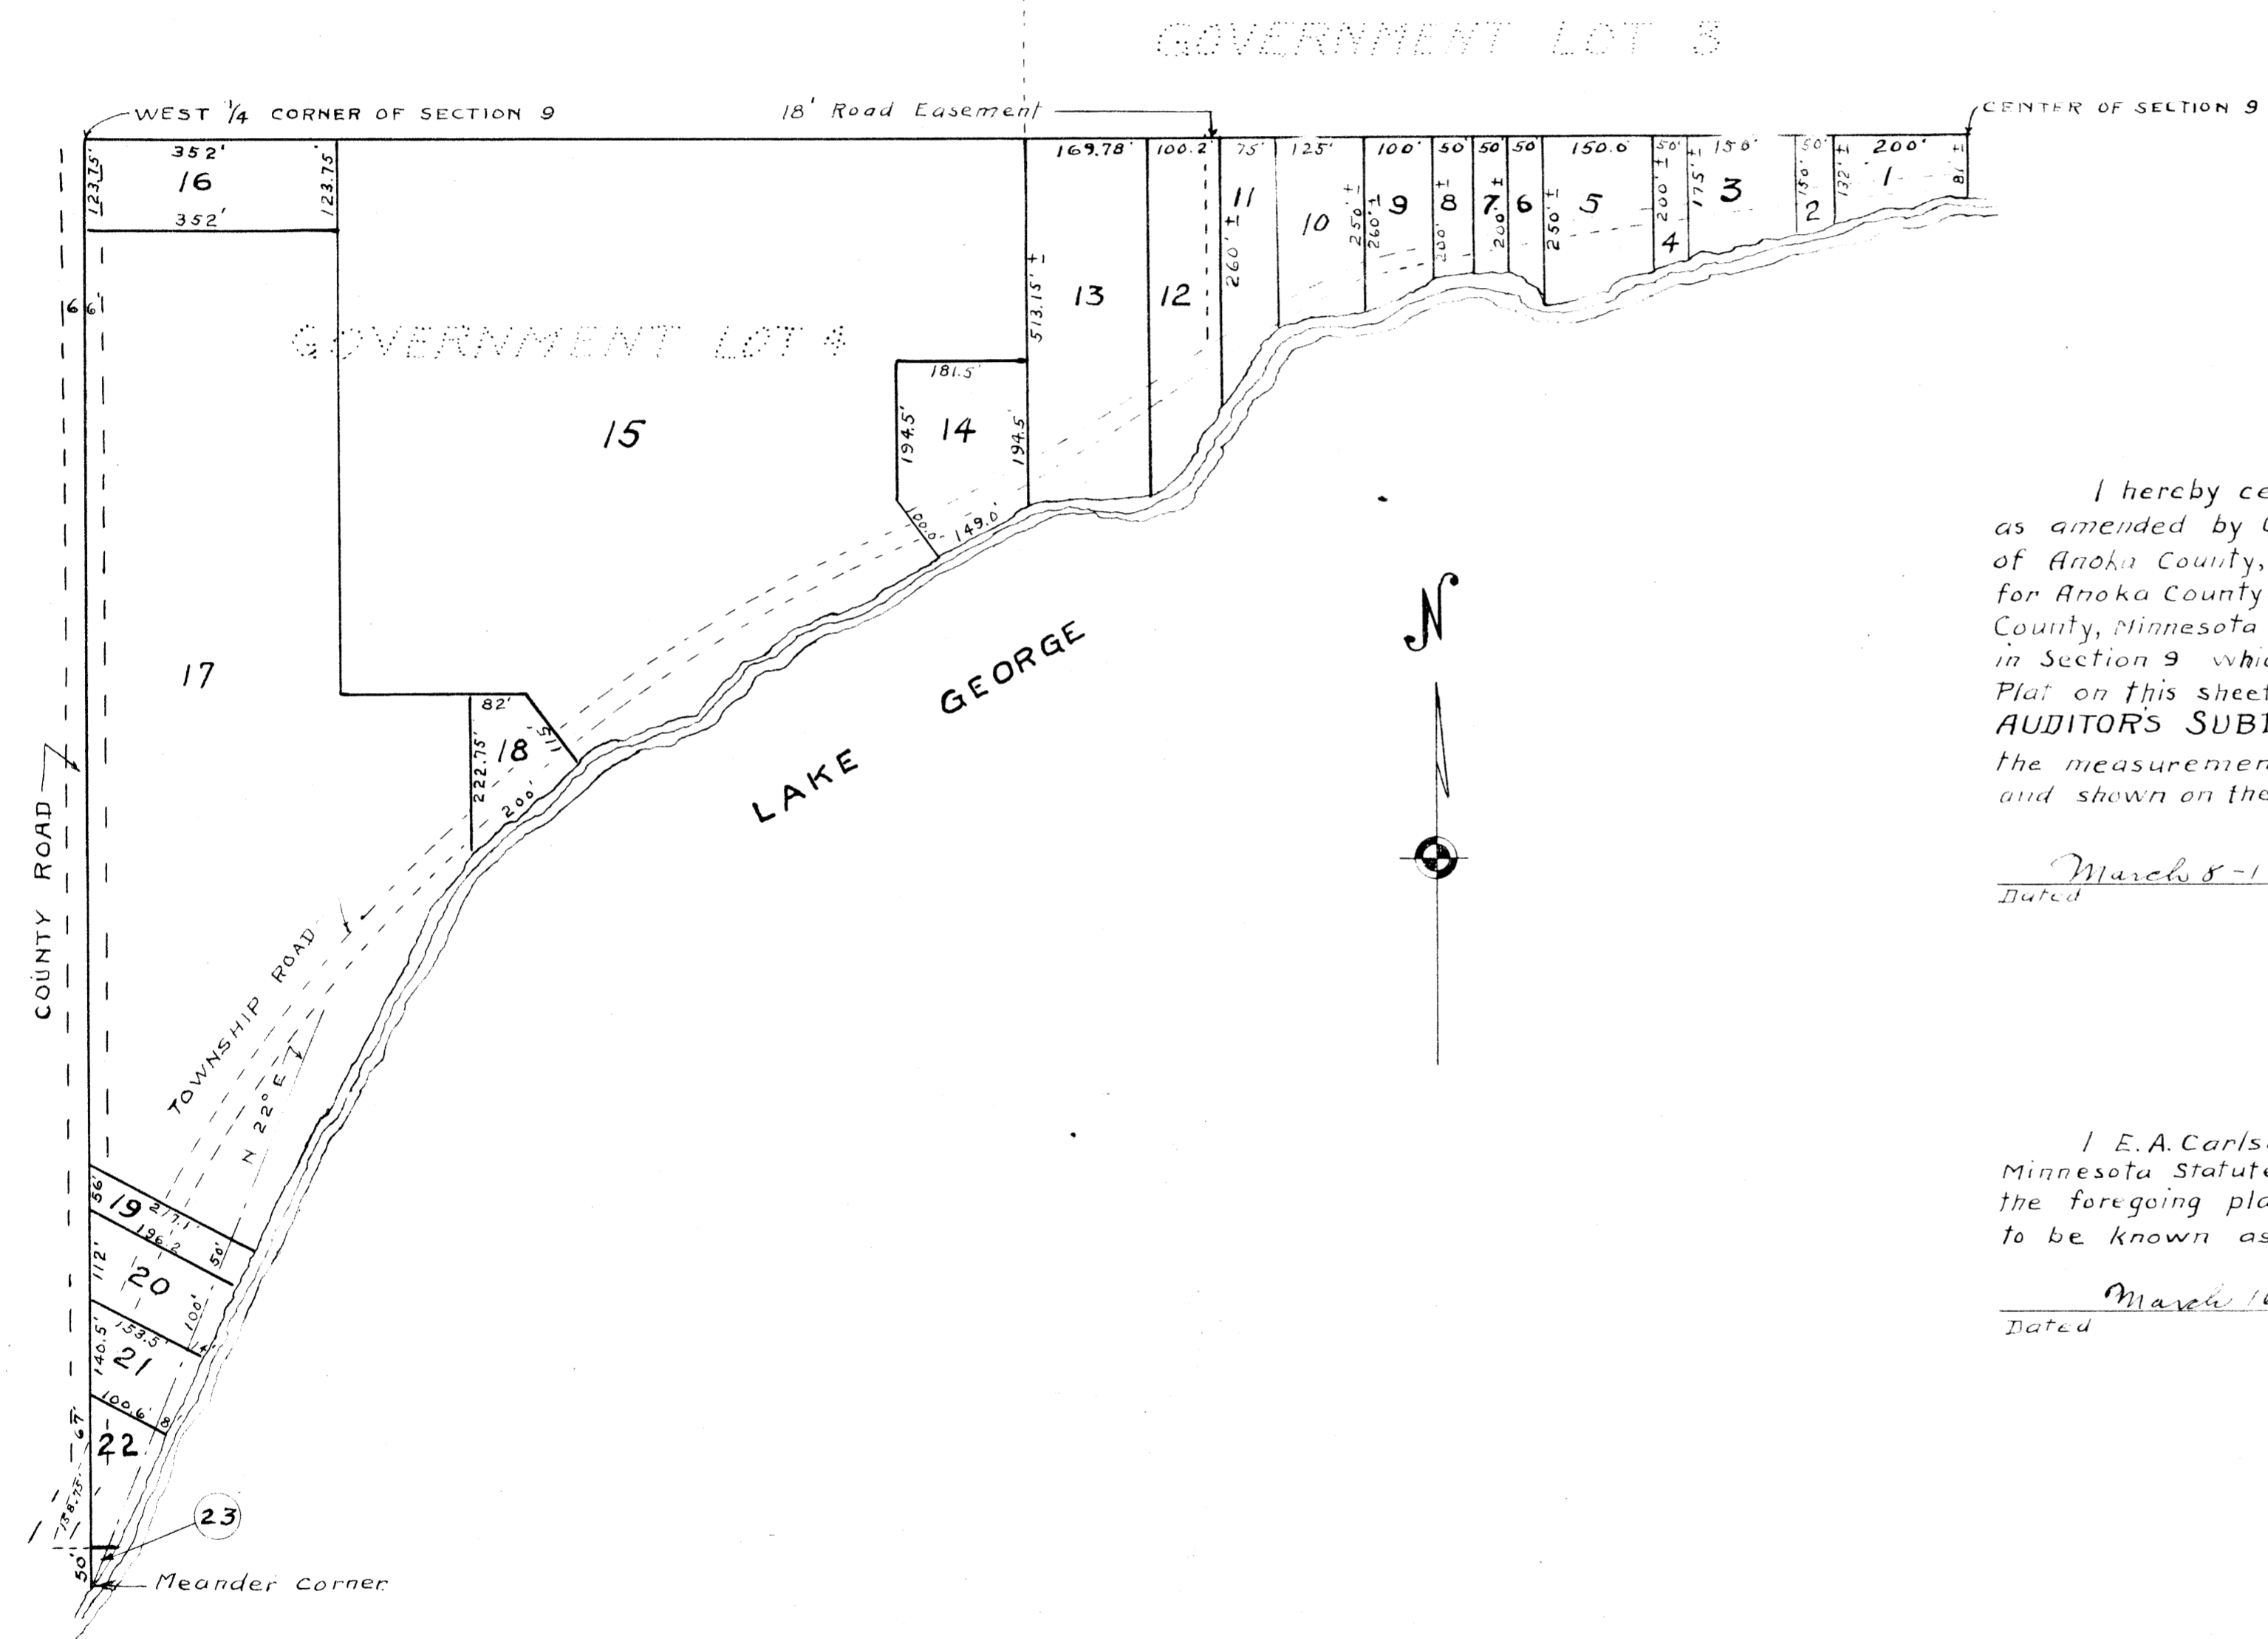

I hereby certify that in accordance with Section 2219, Chapter 11, General Statutes of 1923 and as amended by Chapter 494, laws of 1947 and in accordance with the order of the County Auditor of Anoka County, Minnesota and made pursuant to the resolution of the Board of County Commissioners for Anoka County, Minnesota dated August 1st 1949, I have platted the following described land in Anoka County, Minnesota to wit: all of Government Lot 4 in Section 9 and that part of Government Lot 3 in Section 9 which is South of the East and West 1/4 line, all being in Township 33, Range 24. That the Plat on this sheet is a correct delineation of said platting and is to be known as REVISED AUDITORS' SUBDIVISION No. 18 and distances are shown in feet and decimals of a foot and the measurements and divisions shown hereon conform to those stated in the instruments of conveyance and shown on the original plat

March 8-1950
Dated

R. J. Streetly
Registered Engineer No. 378

I E. A. Carlson, County Auditor of Anoka County, Minnesota hereby certify that pursuant to Minnesota Statutes of 1923 Chapter 11 and as amended by Chapter 494 laws of 1947, I have caused the foregoing plat, as described in the Engineers certificate, to be prepared and the same to be known as REVISED AUDITORS' SUBDIVISION No. 18

March 16-50
Dated

E. A. Carlson
County Auditor Anoka County Minnesota
By *D. Anstad*, Deputy