
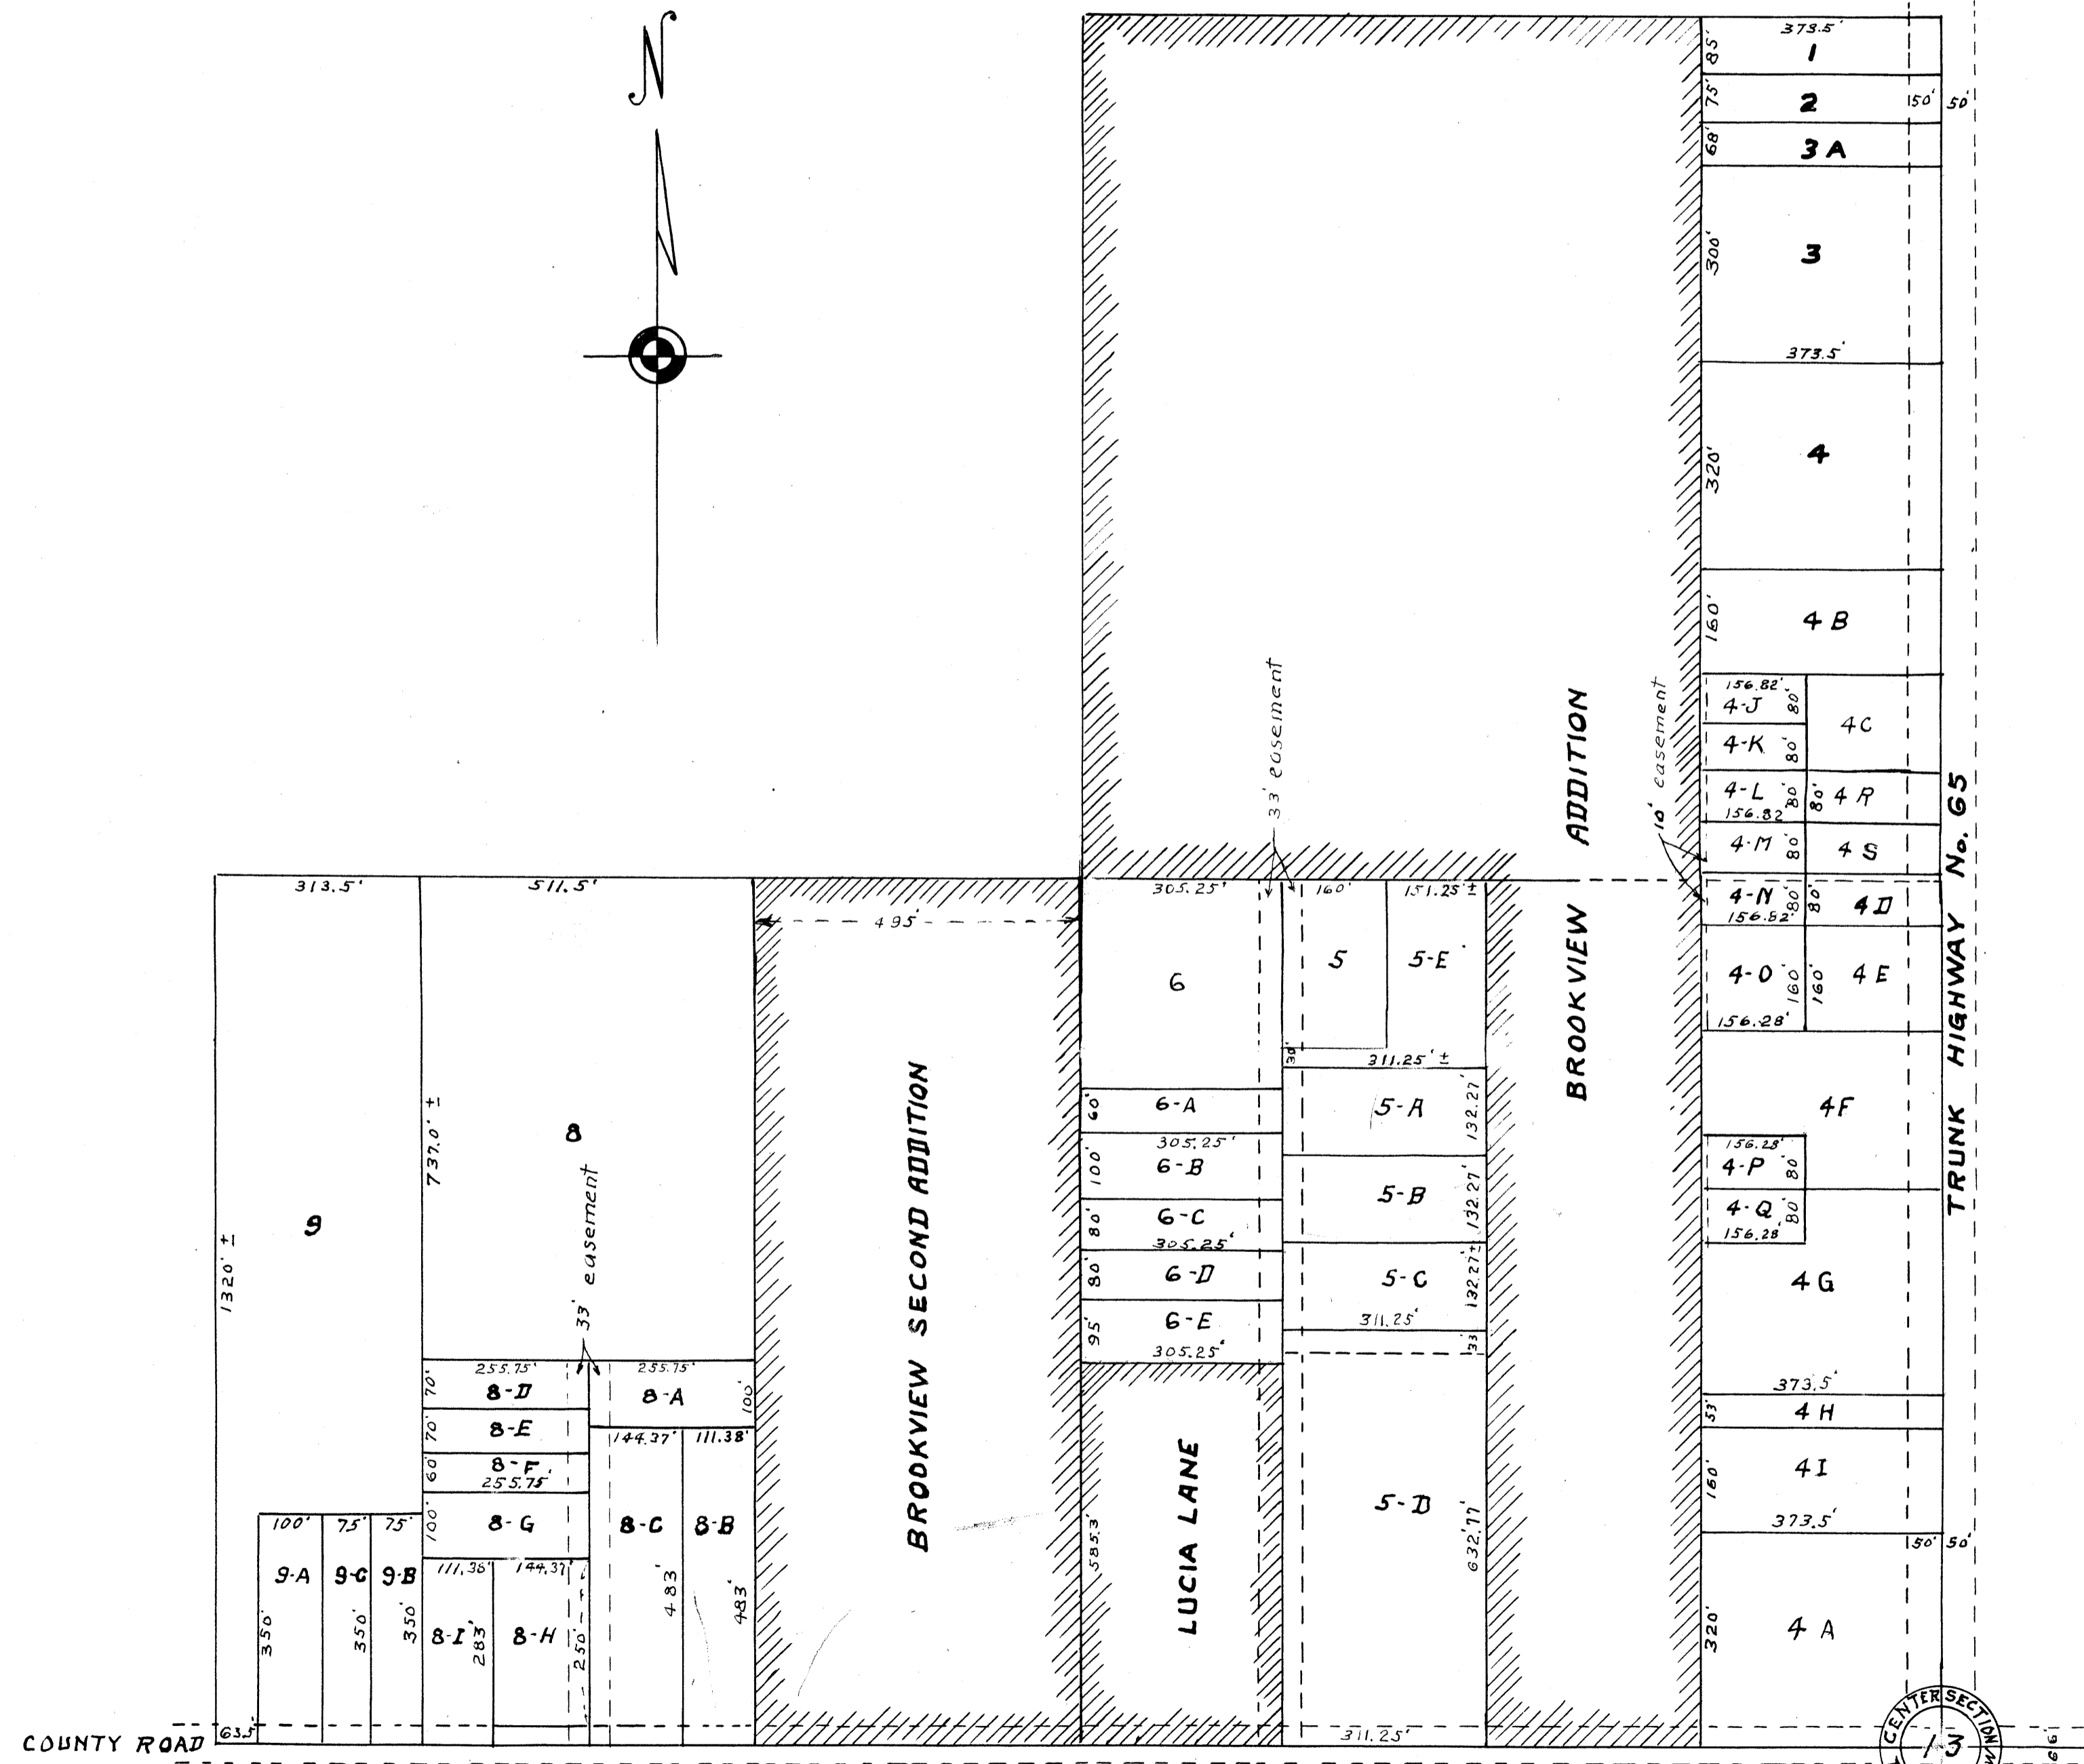


SECOND REVISION AUDITORS' SUBDIVISION No. 21

SCALE 1" = 200'

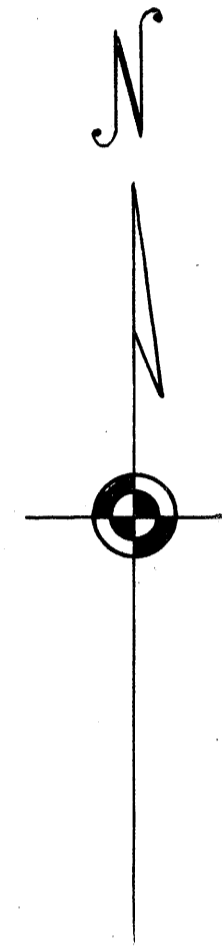

I hereby certify that in accordance with Section 2219 Chapter 11, General Statutes of 1923 and as amended by Chapter 494 laws of 1947 and in accordance with the order of the County Auditor of Anoka County, Minnesota and made pursuant to the Resolution of the Board of County Commissioners for Anoka County, Minnesota dated the 5th day of May, 1953. I have revised and replatted the following described land in Anoka County, Minnesota to-wit: The Northeast quarter of the Northwest quarter (N.E. 1/4 of N.W. 1/4) and the South half of the Northwest quarter (S. 1/2 of N.W. 1/4) of Section 13, Township 30, Range 24. These tracts of land were formerly known as Revised Auditor's Subdivision No. 21 for Anoka County, Minnesota. That the plat on this sheet is a correct delineation of said platting and is to be known as the Second Revision of Auditor's Subdivision No. 21. Brookview Addition, Brookview Second Addition and Lucia Lane are to be excepted from the above described lands. All distances shown on this plat are in feet and decimals of a foot and all measurements shown hereon conform to those stated in the instruments of conveyance describing the lots hereon shown.

Dated June 12-53

R. L. Streetly
Registered Engineer No. 378

I Kenneth W. Campbell, County Auditor of Anoka County, Minnesota hereby certify that pursuant to Minnesota Statutes of 1923 Section 2219 Chapter 11 and as amended by Chapter 494 Laws of 1947 I have caused the foregoing plat, as described in the engineers certificate, to be prepared and the same to be known as Second Revision of Auditor's Subdivision No. 21.

Dated June 12-53

Kenneth W. Campbell
County Auditor Anoka Co. Minn.

13890
Office of REGISTRAR OF TITLES
STATE OF MINNESOTA
COUNTY OF ANOKA
I hereby certify that JUN 18 1953 instrument was filed in this office on the 18th day of June, A. D. 1953 at 9 o'clock P. M.
G. STAUDER SKINNER Registrar of Titles
By DEPUTY REGISTRAR OF TITLES

150910
OFFICE OF REGISTER OF DEEDS
STATE OF MINNESOTA, COUNTY OF ANOKA
I hereby certify that the within instrument was filed in this office for record on the 18th day of JUN 18, 1953 at 9 o'clock P. M. and was duly recorded in book 2 of Plate page 13890
G. Stauder Skinner
Register of Deeds
By *Margaret Russell* Deputy

