64966

129557

Office of REGISTRAR OF TITLES
STATE OF MINNESOTA
COUNTY OF A JOKA
I hereby certify that the within instrument
was fited in this office anMAR 17 1949 at
A. D. 194 at 4 o'clock P. M.

DEPUTY REGISTRAR OF TITLES


the day

J. of Plats page 14-a

Eva Bester of Deeds

REVISED SAUDITOR'S SUBDIVISION

Scale 1"= 200'

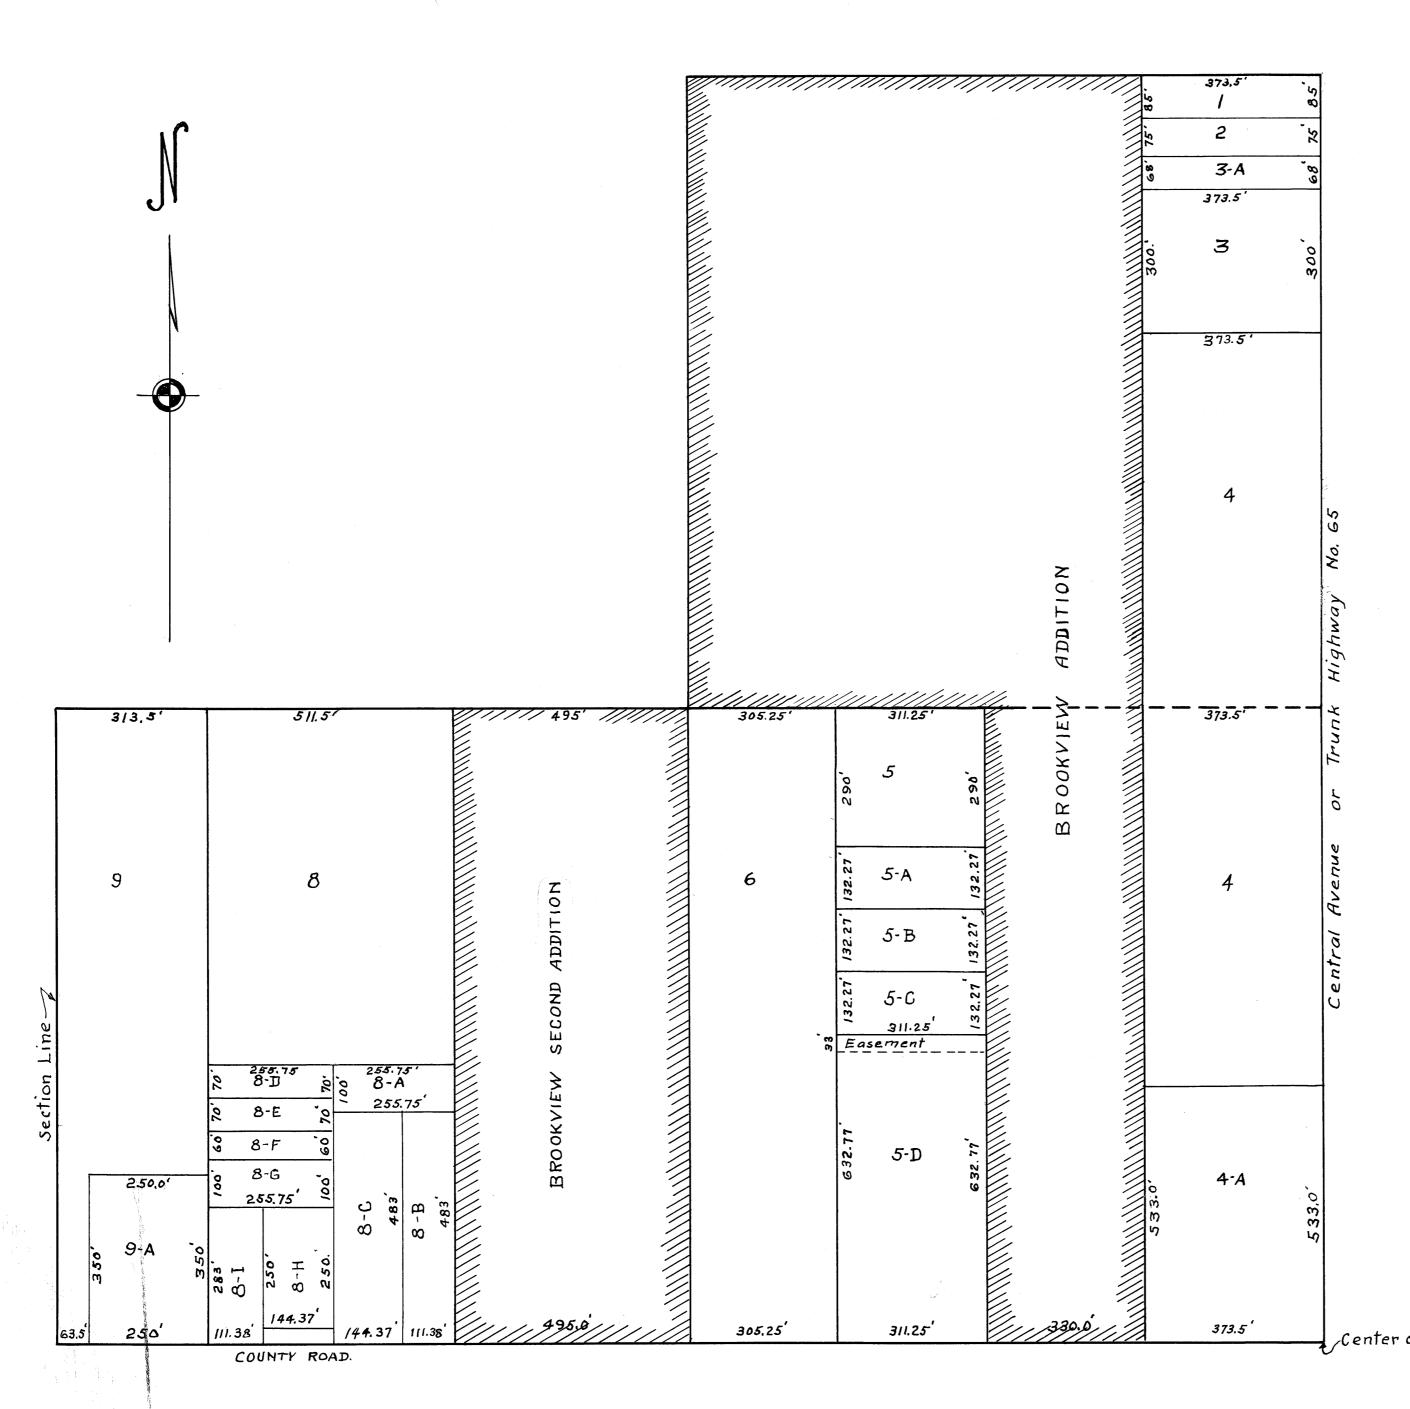

I hereby certify that in accordance with Section 2219, Chapter II, General Statutes of 1923 and as amended by Chapter 494 Laws of 1947 and in accordance with the order of the County Auditor of Anoka County, Minnesota and made, pursuant to the Resolution of the Board of County Commissioners for Anoka County, Minnesota dated the 11th day of October, 1948. I have Revised and Replatted the following described land in Anoka County, Minnesota to-wit: The Northeast quarter of the Northwest quarter (N.E. to of N.W. and the South half of the Northwest quarter (S. to of N.W. a) of Section 13, Township 30, Range 24 Except that part of the above described land known as Brookview Addition and except that part known as Brookview Second Addition. That the plat on this sheet is a correct delineation of said platting and is to be known as REVISED AUDITOR'S SUBDIVISION No. 21 and formerly known as Auditor's Subdivision No. 21. All distances Shown on this plat are in feet and decimals of a foot and all measurements shown hereon conform to those stated in the instruments of conveyance describing the lots hereon shown.

No. 21

March 16-1949 Dated Registered Engineer No. 378

I E.A.Carlson, County Auditor of Anoka County, Minnesota hereby certify that pursuant to Minnesota Statutes of 1923 Setion 2219, Chapter II and as amended by Chapter 494, Laws of 1947 I have caused the foregoing Plat, as described in the Engineer's certificate, to be prepared and the same to be known as REVISED AUDITOR'S SUBDIVISION No. 21.

17/1/2/2/2

unty Auditor Anoka County Minnesota

Center of Sec. 13, T30, R 24.