

Original

# REVISIED AUDITORS' SUBDIVISION No. 23


SCALE 1" = 200'

134540

OFFICE OF REGISTER OF DEEDS,  
STATE OF MINNESOTA, COUNTY OF ANOKA

I hereby certify that the within instrument was filed in this office for record on the MAY 24 1950 day of May, A. D. 1950 at 4 o'clock P.M. and was duly recorded in book 7 of Plate page 16 A

*Eva Brandell*  
Register of Deeds  
By *Barbara Larson*  
Deputy

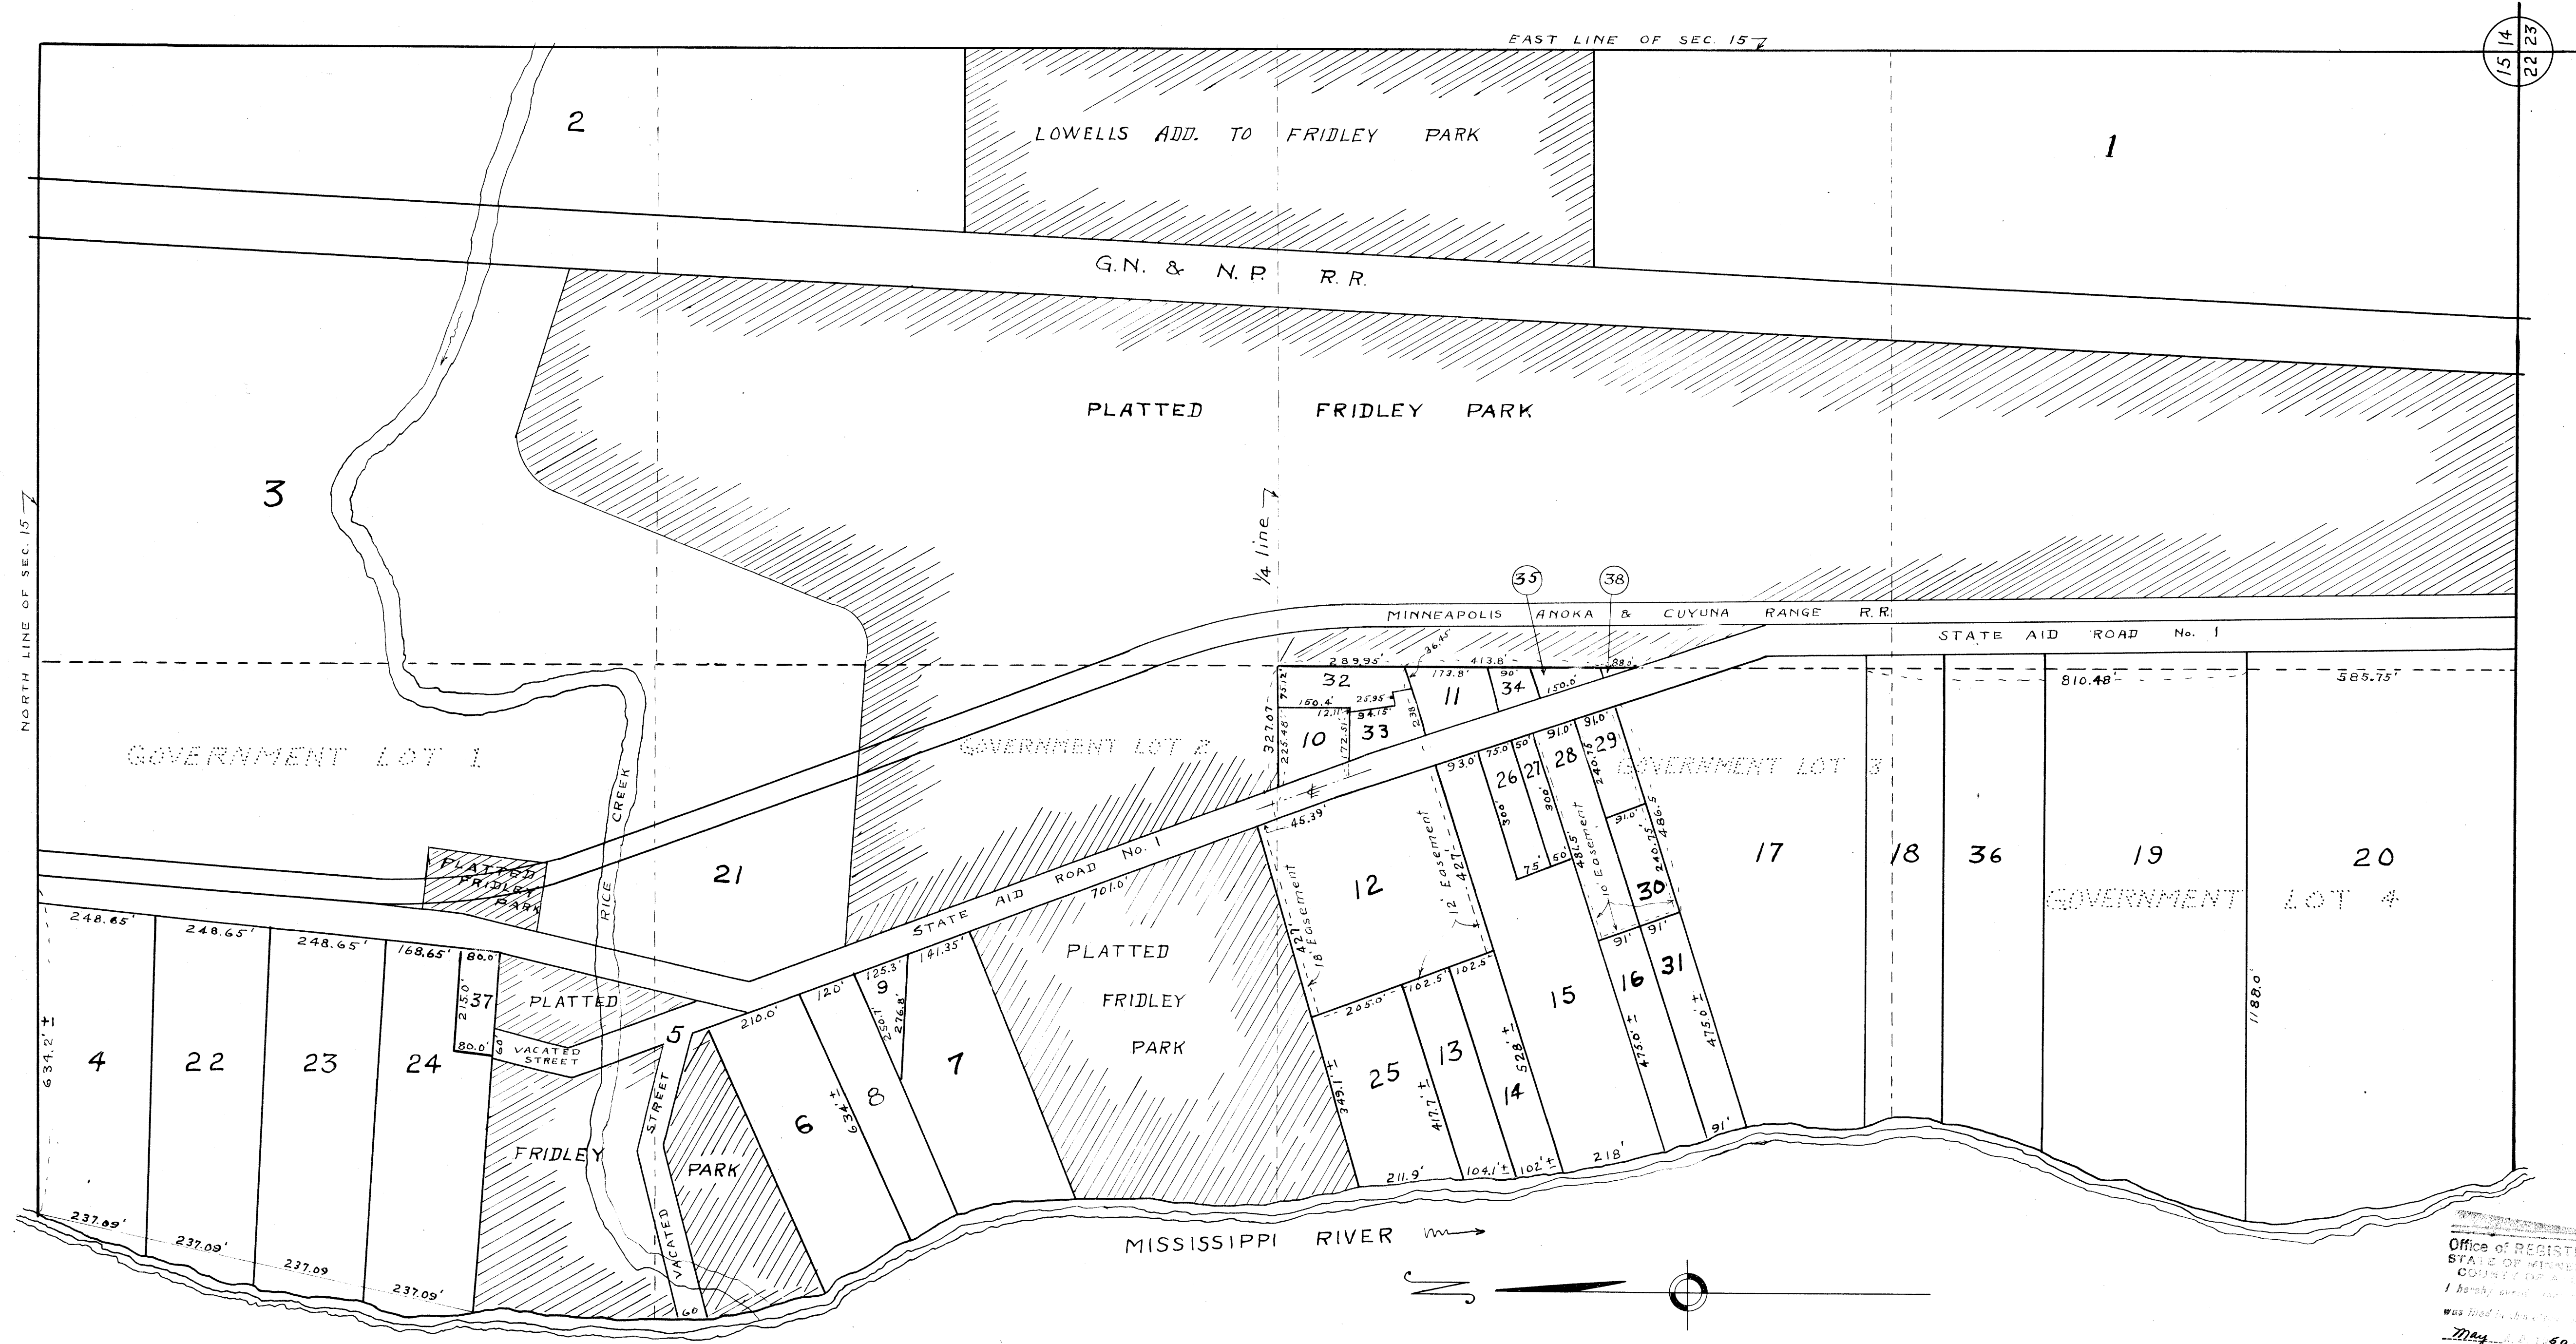

I hereby certify that in accordance with Section 2219, Chapter 11, General Statutes of 1923 and as amended by Chapter 494 laws of 1947 and in accordance with the order of the County Auditor of Anoka County, Minnesota made pursuant to the Resolution of the Board of County Commissioners for Anoka County, Minnesota dated August 1<sup>st</sup> 1949, I have platted the following described land in Anoka County, Minnesota to wit: Government Lots 1-2-3-4 in Section 15 and the East 1/2 of the East 1/2 of Section 15 all of which are in Township 30, Range 24 Except the land Platted as Lowell's addition to Fridley Park and the land Platted as Fridley Park and not heretofore vacated, that the Plat on this sheet is a correct delineation of said platting and is to be known as REVISED AUDITORS' SUBDIVISION No. 23 and all distances are shown in feet and decimals of a foot and the measurements and divisions shown hereon conform to those stated in the instruments of conveyance describing the lots hereon shown.

Dated August 29-1949

*R.H. Streetly*  
Registered Engineer No. 378

I E.A. Carlson, County Auditor of Anoka County, Minnesota hereby certify that pursuant to Minnesota Statutes of 1923 Chapter 11 and as amended by Chapter 494, laws of 1947, I have caused the foregoing plat, as described in the foregoing engineers certificate, to be prepared and the same to be known as REVISED AUDITORS' SUBDIVISION No. 23

Dated Aug 29-1949

*E.A. Carlson*  
County Auditor Anoka Co. Minn.  
By *J.B. Kinner*, Deputy

Office of REGISTRAR OF TITLES  
STATE OF MINNESOTA  
COUNTY OF ANOKA

I hereby certify that the within instrument was filed in this office for record on the May 24 1950 day of May, A. D. 1950 at 4 o'clock P.M. and was duly recorded in book 7 of Plate page 16 A

*Eva Brandell*  
Register of Deeds  
By *Barbara Larson*  
Deputy

8133