
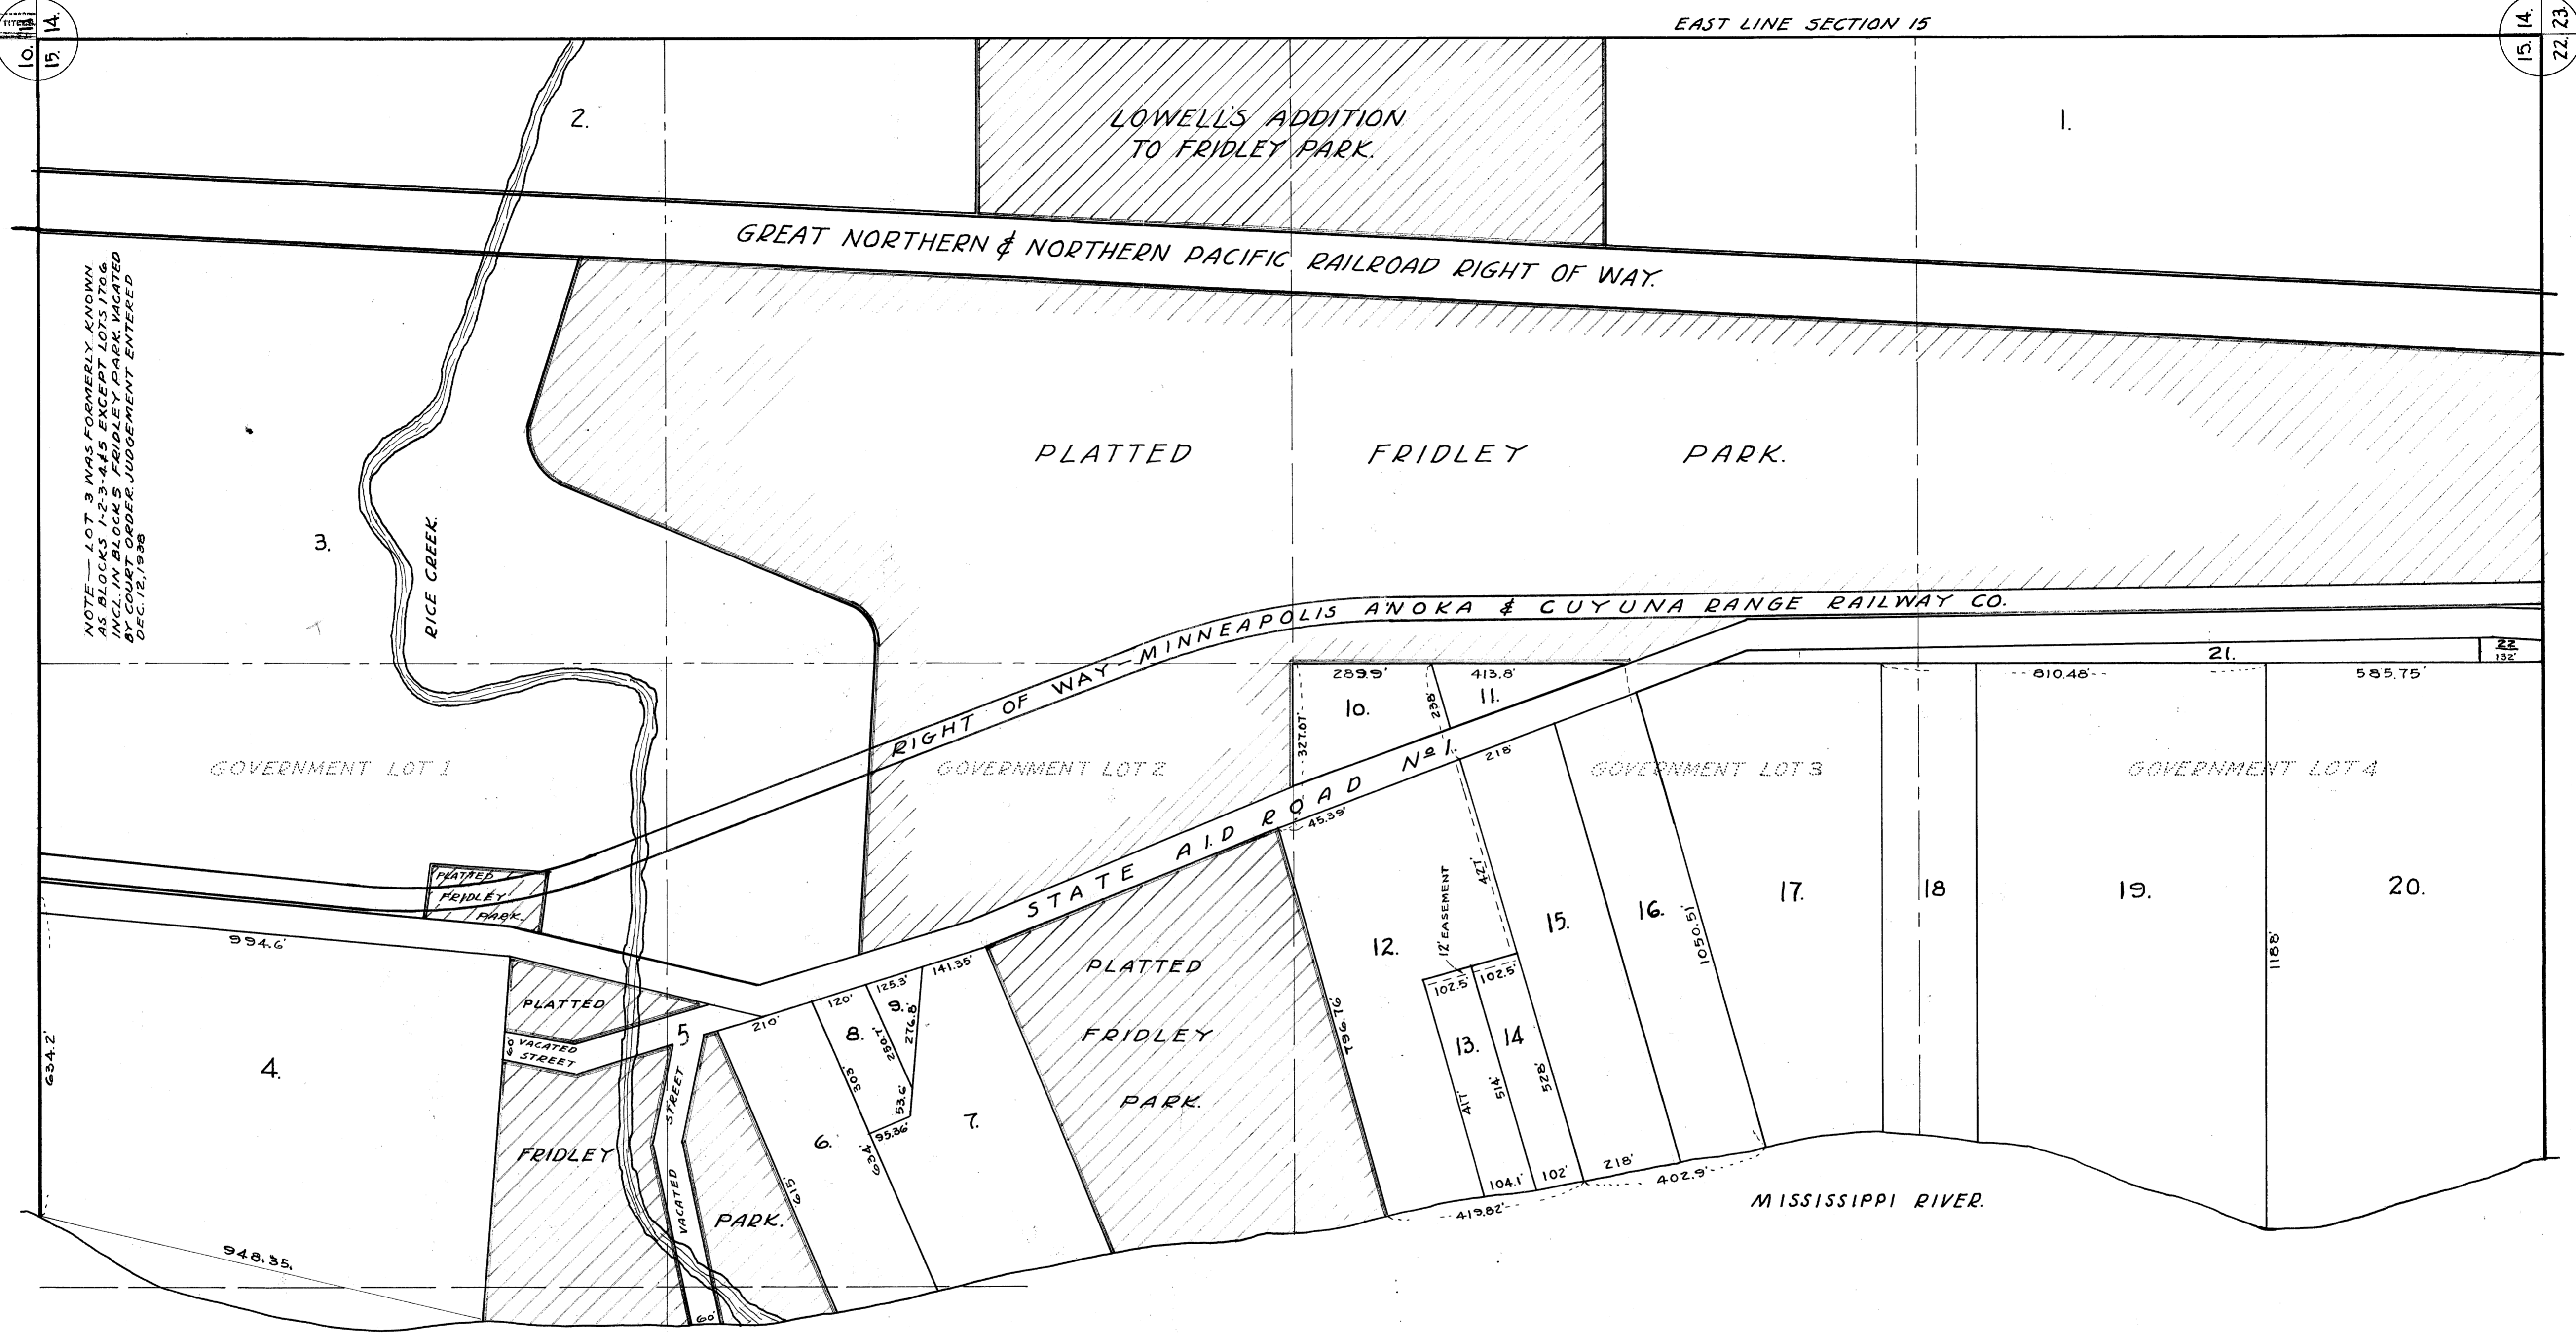


AUDITOR'S SUBDIVISION NUMBER 23

SCALE 1"=200'

96625 OFFICE OF REGISTER OF DEEDS,
STATE OF MINNESOTA, COUNTY OF ANOKA
I hereby certify that the within instrument was filed in this office on the 29th day of May, A. D. 1939 at 8 o'clock A. M. and was recorded in book 7 of Plats, page 16.
Wm. Brundell
Register of Deeds.

1212
Office of REGISTRAR OF TITLES,
STATE OF MINNESOTA,
COUNTY OF ANOKA.
I hereby certify that the within instrument was filed in this office on the 29th day of May, A. D. 1939, at 11 o'clock P. M.
Wm. Brundell
Register of Deeds
DEPUTY REGISTRAR OF TITLES

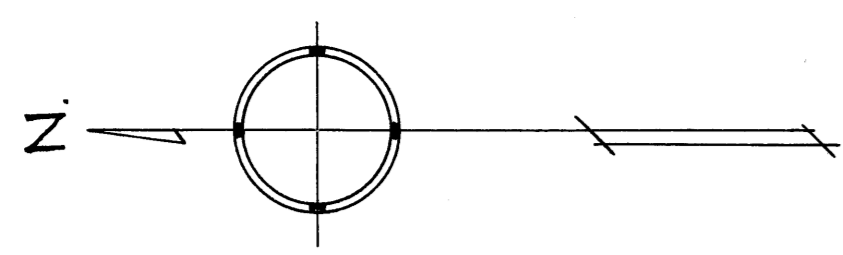

I HEREBY CERTIFY THAT IN ACCORDANCE WITH SECTION 2219 CHAPTER 11 GENERAL STATUTES OF 1923 AND AS AMENDED BY CHAPTER 21 LAWS OF 1935, AND IN ACCORDANCE WITH THE ORDER OF THE COUNTY AUDITOR OF ANOKA COUNTY MINNESOTA, I HAVE PLATTED THE FOLLOWING DESCRIBED LAND IN THE COUNTY OF ANOKA AND THE STATE OF MINNESOTA TO WIT: GOVERNMENT LOTS 1-2-3 & 4 IN SECTION 15 AND THE EAST 1/2 OF THE EAST 1/2 OF SECTION 15 ALL OF WHICH ARE IN TOWNSHIP 30 RANGE 24, EXCEPT THE LAND PLATTED AS LOWELL'S ADDITION TO FRIDLEY PARK AND EXCEPT THE LAND PLATTED AS FRIDLEY PARK AND NOT HERETOFORE VACATED, THAT THE PLAT ON THIS SHEET IS A CORRECT DELINEATION OF SAID PLATTING AND TO BE KNOWN AS AUDITORS SUBDIVISION NUMBER 23, AND THAT ALL DISTANCES ARE SHOWN IN FEET AND DECIMALS OF A FOOT.

DATED May 23rd 1939

Wayne L. Rife
COUNTY SURVEYOR
ANOKA COUNTY MINNESOTA.

I, E.A. CARLSON, COUNTY AUDITOR OF ANOKA COUNTY MINNESOTA, HEREBY CERTIFY THAT I HAVE NOTIFIED THE OWNERS OF THE LAND DESCRIBED IN THE FOREGOING COUNTY SURVEYORS CERTIFICATE TO PLAT THE SAME AND A REASONABLE TIME HAVING ELAPSED SINCE THE SERVICE OF SAID NOTICE AND REQUEST, I HAVE CAUSED SAME TO BE PLATTED IN ACCORDANCE WITH SECTION 2219 CHAPTER 11 GENERAL STATUTES OF 1923 AND AS AMENDED BY CHAPTER 21 LAWS OF 1935 AND IN ACCORDANCE WITH THE PLAT ON THIS SHEET, AND SAME TO BE KNOWN AS AUDITORS SUBDIVISION NUMBER 23.

DATED May 23rd 1939

E.A. Carlson
COUNTY AUDITOR
ANOKA COUNTY MINNESOTA.

ABOVE CERTIFICATE SUBSCRIBED AND SWORN TO BEFORE ME THIS 20th DAY OF May 1939.
Theo. A. Nelson
Clerk of District Court
Anoka County, Minnesota

ABOVE CERTIFICATE SUBSCRIBED AND SWORN TO BEFORE ME THIS 23rd DAY OF May 1939.
Theo. A. Nelson
Clerk of District Court,
Anoka County, Minnesota.

Journal #
Office of REGISTRAR OF TITLES,
STATE OF MINNESOTA,
COUNTY OF ANOKA.
I hereby certify that the within instrument was filed in this office on the _____ day of _____ A. D. 19____ at _____ o'clock _____ P. M.

DEPUTY REGISTRAR OF TITLES