
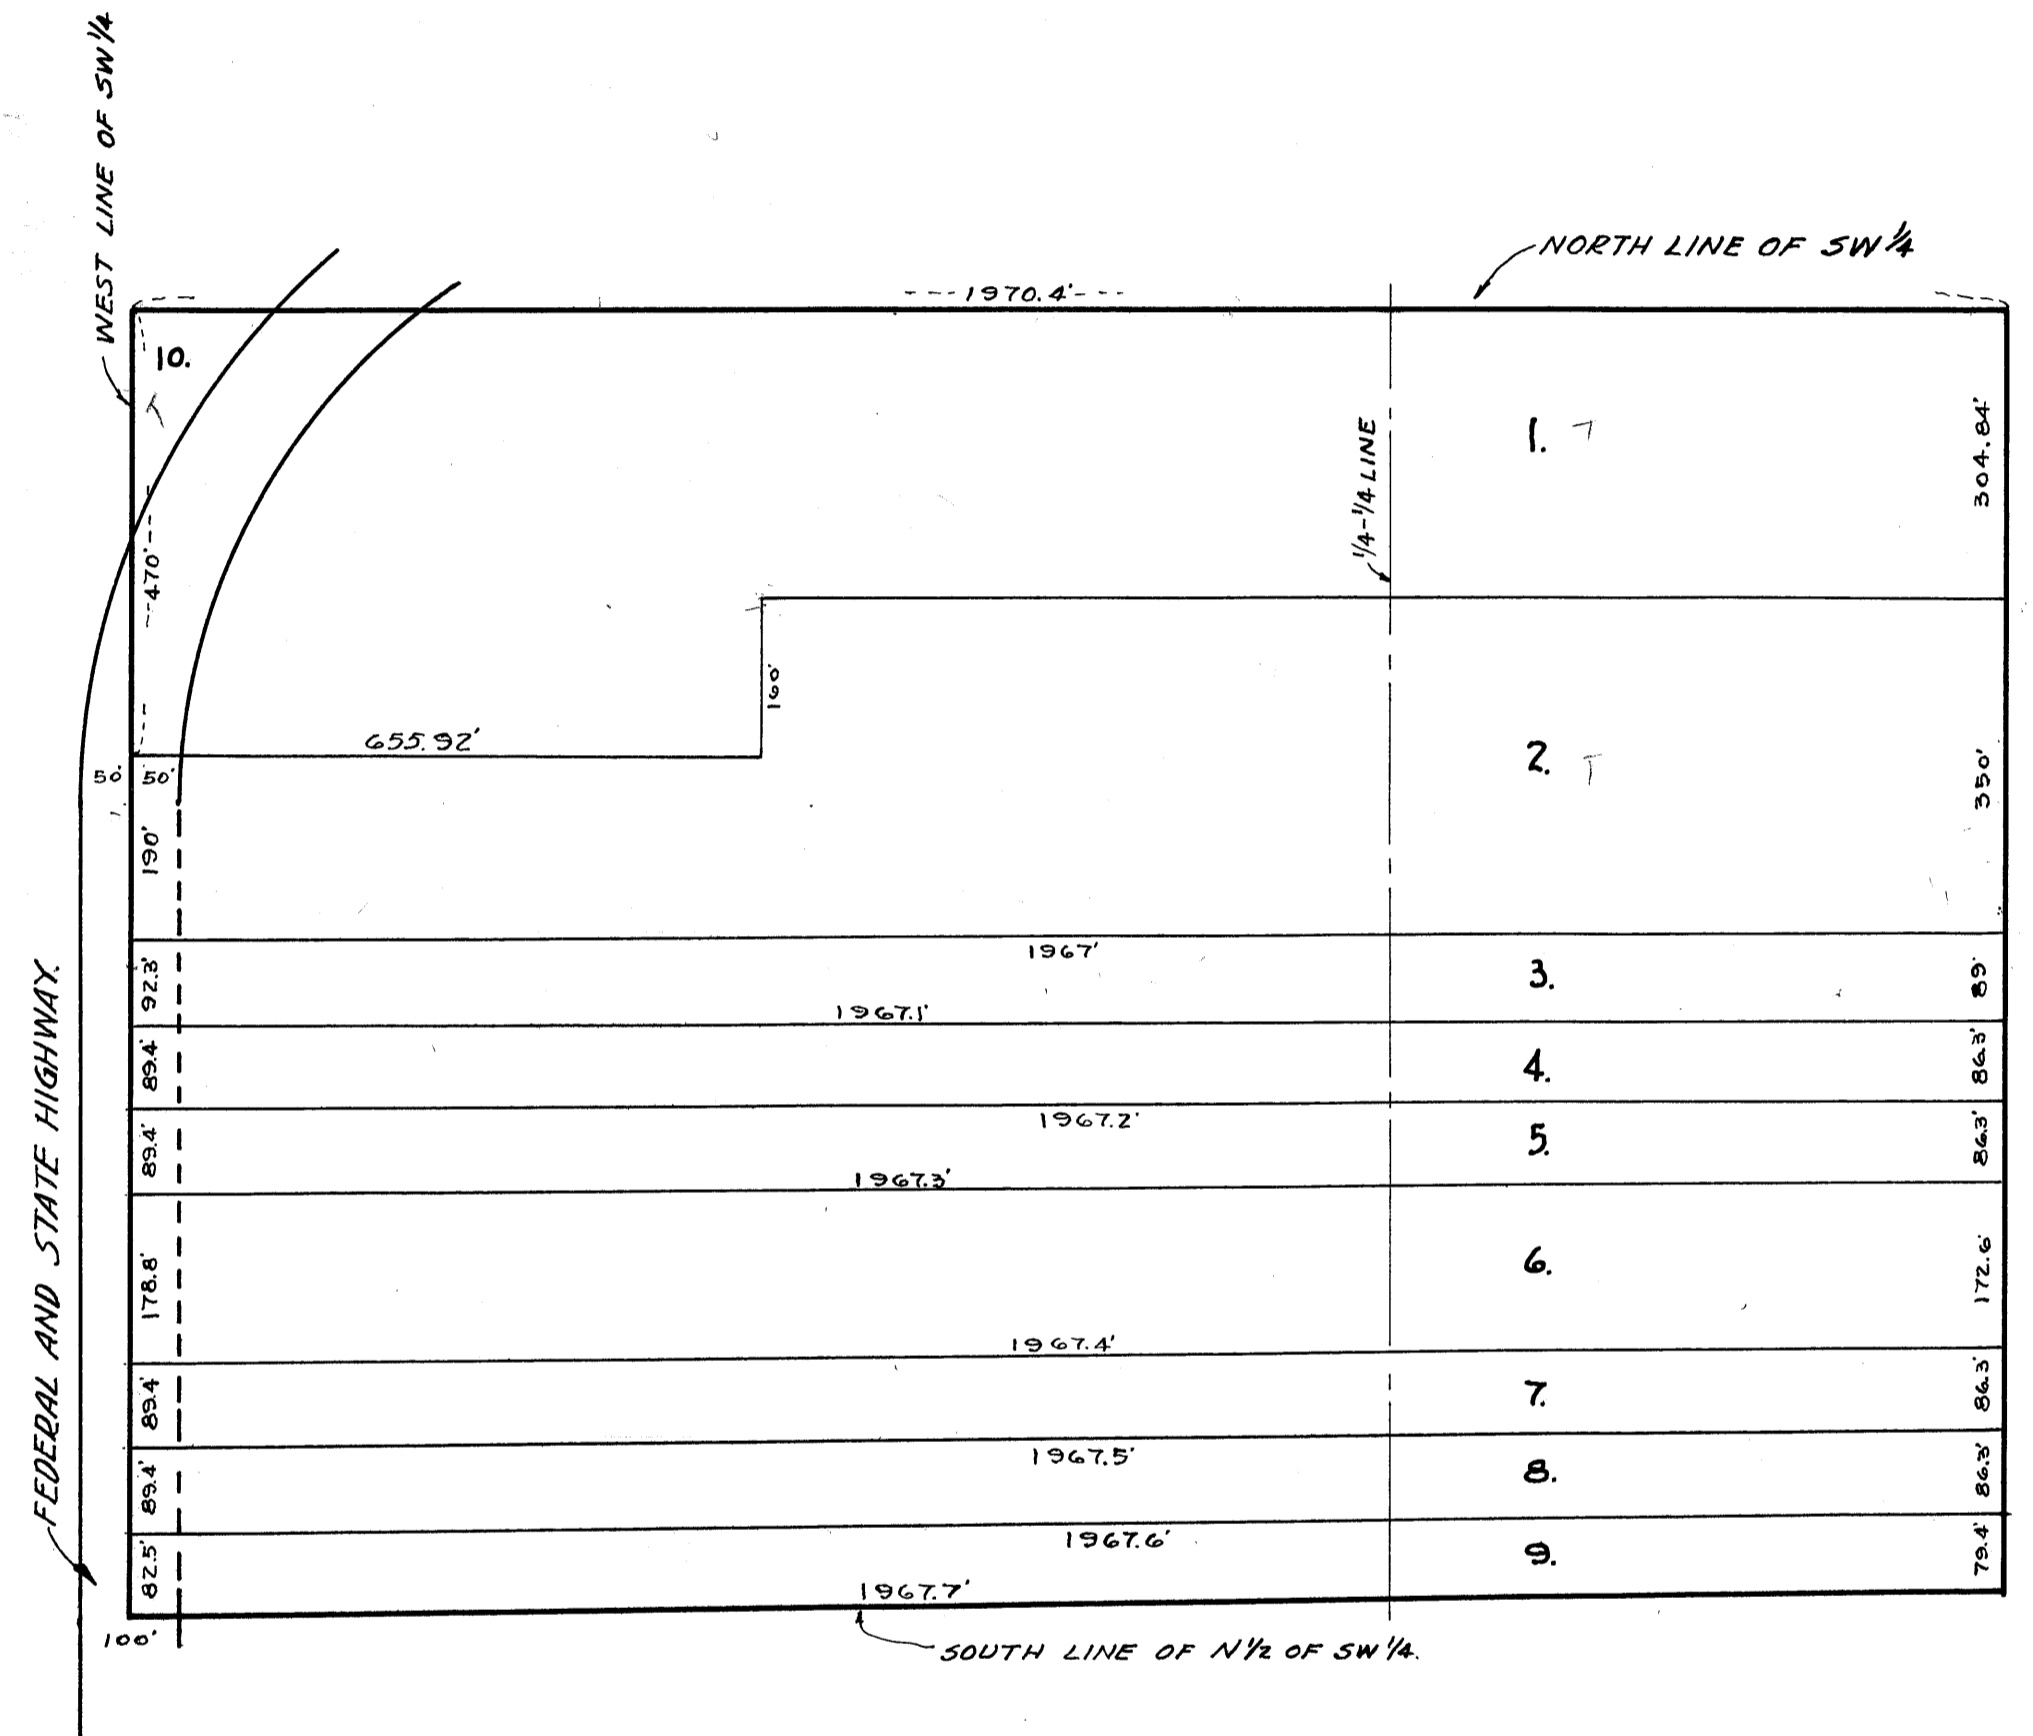


OFFICE OF REGISTER OF DEEDS,  
STATE OF MINNESOTA, COUNTY OF ANOKA }  
I hereby certify that the within instru-  
ment was filed in this office for record on  
the 19 day of July A.D. 1939  
at 4:30 o'clock P.M. and was duly re-  
corded in book 7-2, Plate page 18.  
E. B. Brandell  
Register of Deeds

# AUDITOR'S SUBDIVISION NUMBER 25

SCALE 1"=200'

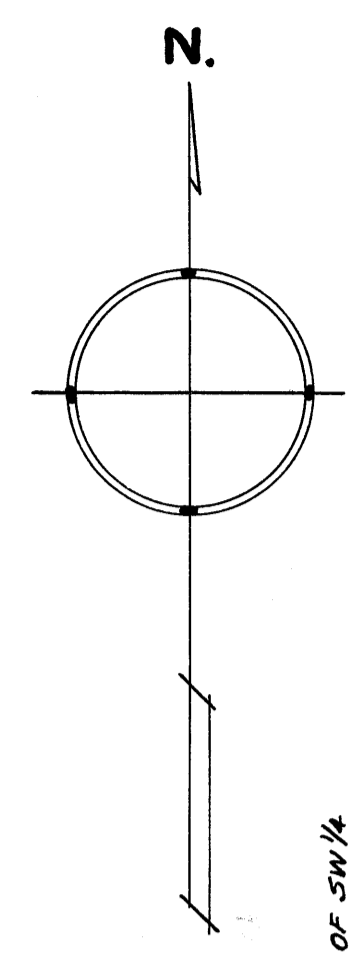

I HEREBY CERTIFY THAT IN ACCORDANCE WITH SECTION 2219 CHAPTER 11 GENERAL STATUTES OF 1923 AND AS AMENDED BY CHAPTER 21 LAWS OF 1935, AND IN ACCORDANCE WITH THE ORDER OF THE COUNTY AUDITOR OF ANOKA COUNTY MINNESOTA I HAVE PLATTED THE FOLLOWING DESCRIBED LAND IN THE COUNTY OF ANOKA AND THE STATE OF MINNESOTA TO WIT: THE NW 1/4 OF SW 1/4 AND THE N 1/2 OF THE SW 1/4 ALL OF WHICH IS IN SECTION 24 TOWNSHIP 30 RANGE 24. THAT THE PLAT ON THIS SHEET IS A CORRECT DELINEATION OF SAID PLATTING AND TO BE KNOWN AS AUDITORS SUBDIVISION NUMBER 25 AND THAT ALL DISTANCES ARE SHOWN IN FEET AND DECIMALS OF A FOOT.

DATED July 19<sup>th</sup> 1939.

Wayne L. Ridge  
COUNTY SURVEYOR,  
ANOKA COUNTY MINNESOTA.

ABOVE CERTIFICATE SUBSCRIBED AND SWORN TO BEFORE ME THIS 19<sup>th</sup> DAY OF July 1939.

Shea Carlson  
CLERK OF DIST. COURT  
ANOKA COUNTY MINNESOTA

I, E. A. CARLSON, COUNTY AUDITOR OF ANOKA COUNTY MINNESOTA, HEREBY CERTIFY THAT I HAVE NOTIFIED THE OWNERS OF THE LAND DESCRIBED IN THE FOREGOING COUNTY SURVEYORS CERTIFICATE TO PLAT THE SAME AND A REASONABLE TIME HAVING ELAPSED SINCE THE SERVICE OF SAID NOTICE AND REQUEST I HAVE CAUSED SAME TO BE PLATTED IN ACCORDANCE WITH SECTION 2219 CHAPTER 11 GENERAL STATUTES OF 1923 AND AS AMENDED BY CHAPTER 21 LAWS OF 1935, AND IN ACCORDANCE WITH THE PLAT ON THIS SHEET, AND SAME TO BE KNOWN AS AUDITORS SUBDIVISION NUMBER 25.

DATED July 19-1939

E. A. Carlson  
COUNTY AUDITOR  
ANOKA COUNTY MINNESOTA.

ABOVE CERTIFICATE SUBSCRIBED AND SWORN TO BEFORE ME THIS 19<sup>th</sup> DAY OF July 1939.

Shea Carlson  
CLERK OF DIST. COURT  
ANOKA COUNTY MINNESOTA

June 11 1939  
Office of REGISTER OF DEEDS,  
STATE OF MINNESOTA,  
COUNTY OF ANOKA }  
I hereby certify that the within instrument  
was filed in this office for record on the 21 day of  
July A.D. 1939 at 10:00 A.M.  
E. B. Brandell  
Register of Deeds