


# AUDITOR'S SUBDIVISION NUMBER 31

SCALE 1"=200'

OFFICE OF REGISTER OF DEEDS,  
STATE OF MINNESOTA, COUNTY OF ANOKA )  
I hereby certify that the within instru- )  
ment was filed in this office for record on )  
the 27 day of Aug. A.D. 1939 )  
at 4:30 o'clock P.M. and was duly re- )  
corded in book 7 page 25 )  
Wm. B. Beel )  
Register of Deeds.

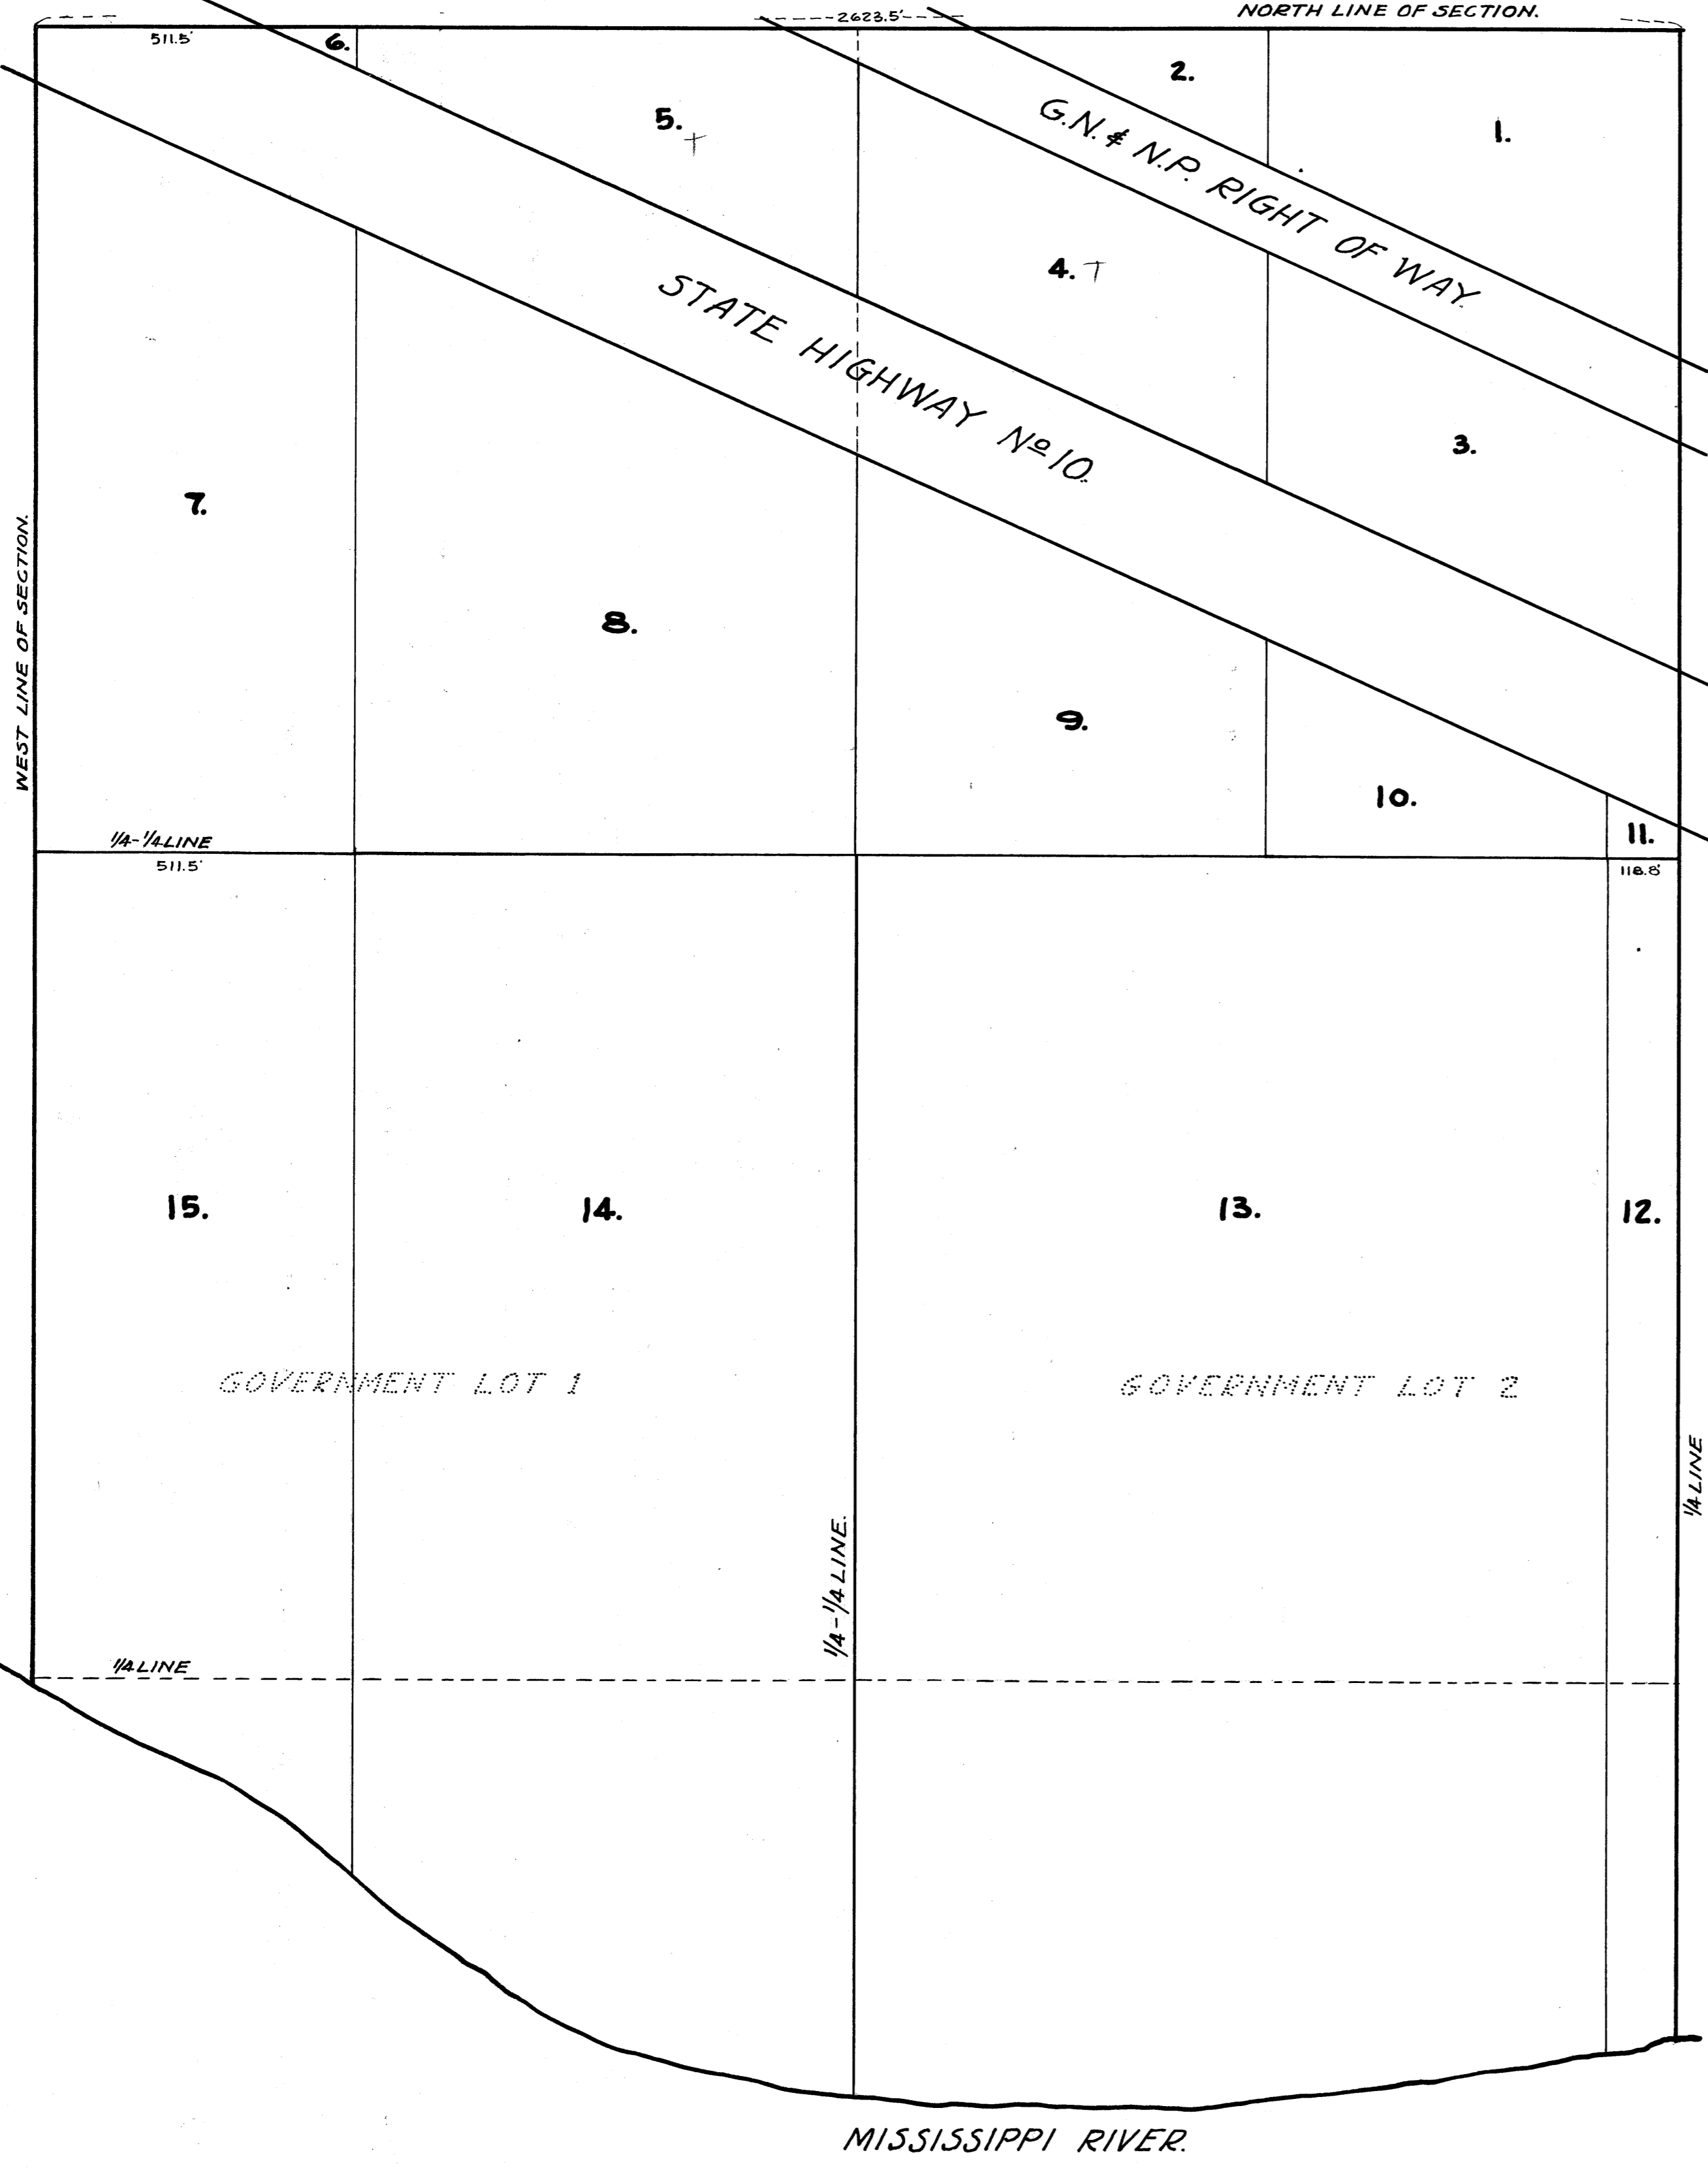

I HEREBY CERTIFY THAT IN ACCORDANCE WITH SECTION 2219 CHAPTER 11 GENERAL STATUTES OF 1923 AND AS AMENDED BY CHAPTER 21 LAWS OF 1935, AND IN ACCORDANCE WITH THE ORDER OF THE COUNTY AUDITOR OF ANOKA COUNTY MINNESOTA, I HAVE PLATTED THE FOLLOWING DESCRIBED LAND IN THE COUNTY OF ANOKA AND THE STATE OF MINNESOTA TO WIT: GOVERNMENT LOTS 1 AND 2 AND N<sup>1</sup>/<sub>2</sub> OF NW<sup>1</sup>/<sub>4</sub> ALL BEING IN SECTION 34 TOWNSHIP 32 RANGE 25. THAT THE PLAT ON THIS SHEET IS A CORRECT DELINEATION OF SAID PLATTING AND TO BE KNOWN AS AUDITOR'S SUBDIVISION NUMBER 31 AND THAT DISTANCES ARE SHOWN IN FEET AND DECIMALS OF A FOOT.

DATED Aug 29<sup>th</sup> 1939

Wayne L. Ridge  
COUNTY SURVEYOR  
ANOKA COUNTY MINNESOTA

ABOVE CERTIFICATE SUBSCRIBED AND SWORN TO BEFORE ME THIS 29<sup>th</sup> DAY OF August 1939.

Thos. A. E. Nelson  
CLERK OF DIST. COURT  
ANOKA COUNTY, MINNESOTA

I, E.A. CARLSON, COUNTY AUDITOR OF ANOKA COUNTY MINNESOTA, HEREBY CERTIFY THAT I HAVE NOTIFIED THE OWNERS OF THE LAND DESCRIBED IN THE FOREGOING COUNTY SURVEYORS CERTIFICATE TO PLAT THE SAME AND A REASONABLE TIME HAVING ELAPSED SINCE THE SERVICE OF SAID NOTICE AND REQUEST, I HAVE CAUSED SAME TO BE PLATTED IN ACCORDANCE WITH SECTION 2219 CHAPTER 11 GENERAL STATUTES OF 1923 AND AS AMENDED BY CHAPTER 21 LAWS OF 1935, AND IN ACCORDANCE WITH THE PLAT ON THIS SHEET, AND SAME TO BE KNOWN AS AUDITOR'S SUBDIVISION NUMBER 31.

DATED Aug 29 - 1939

E.A. Carlson  
COUNTY AUDITOR  
ANOKA COUNTY MINNESOTA

ABOVE CERTIFICATE SUBSCRIBED AND SWORN TO BEFORE ME THIS 29<sup>th</sup> DAY OF August 1939.

Thos. A. E. Nelson  
CLERK OF DIST. COURT  
ANOKA COUNTY, MINNESOTA