
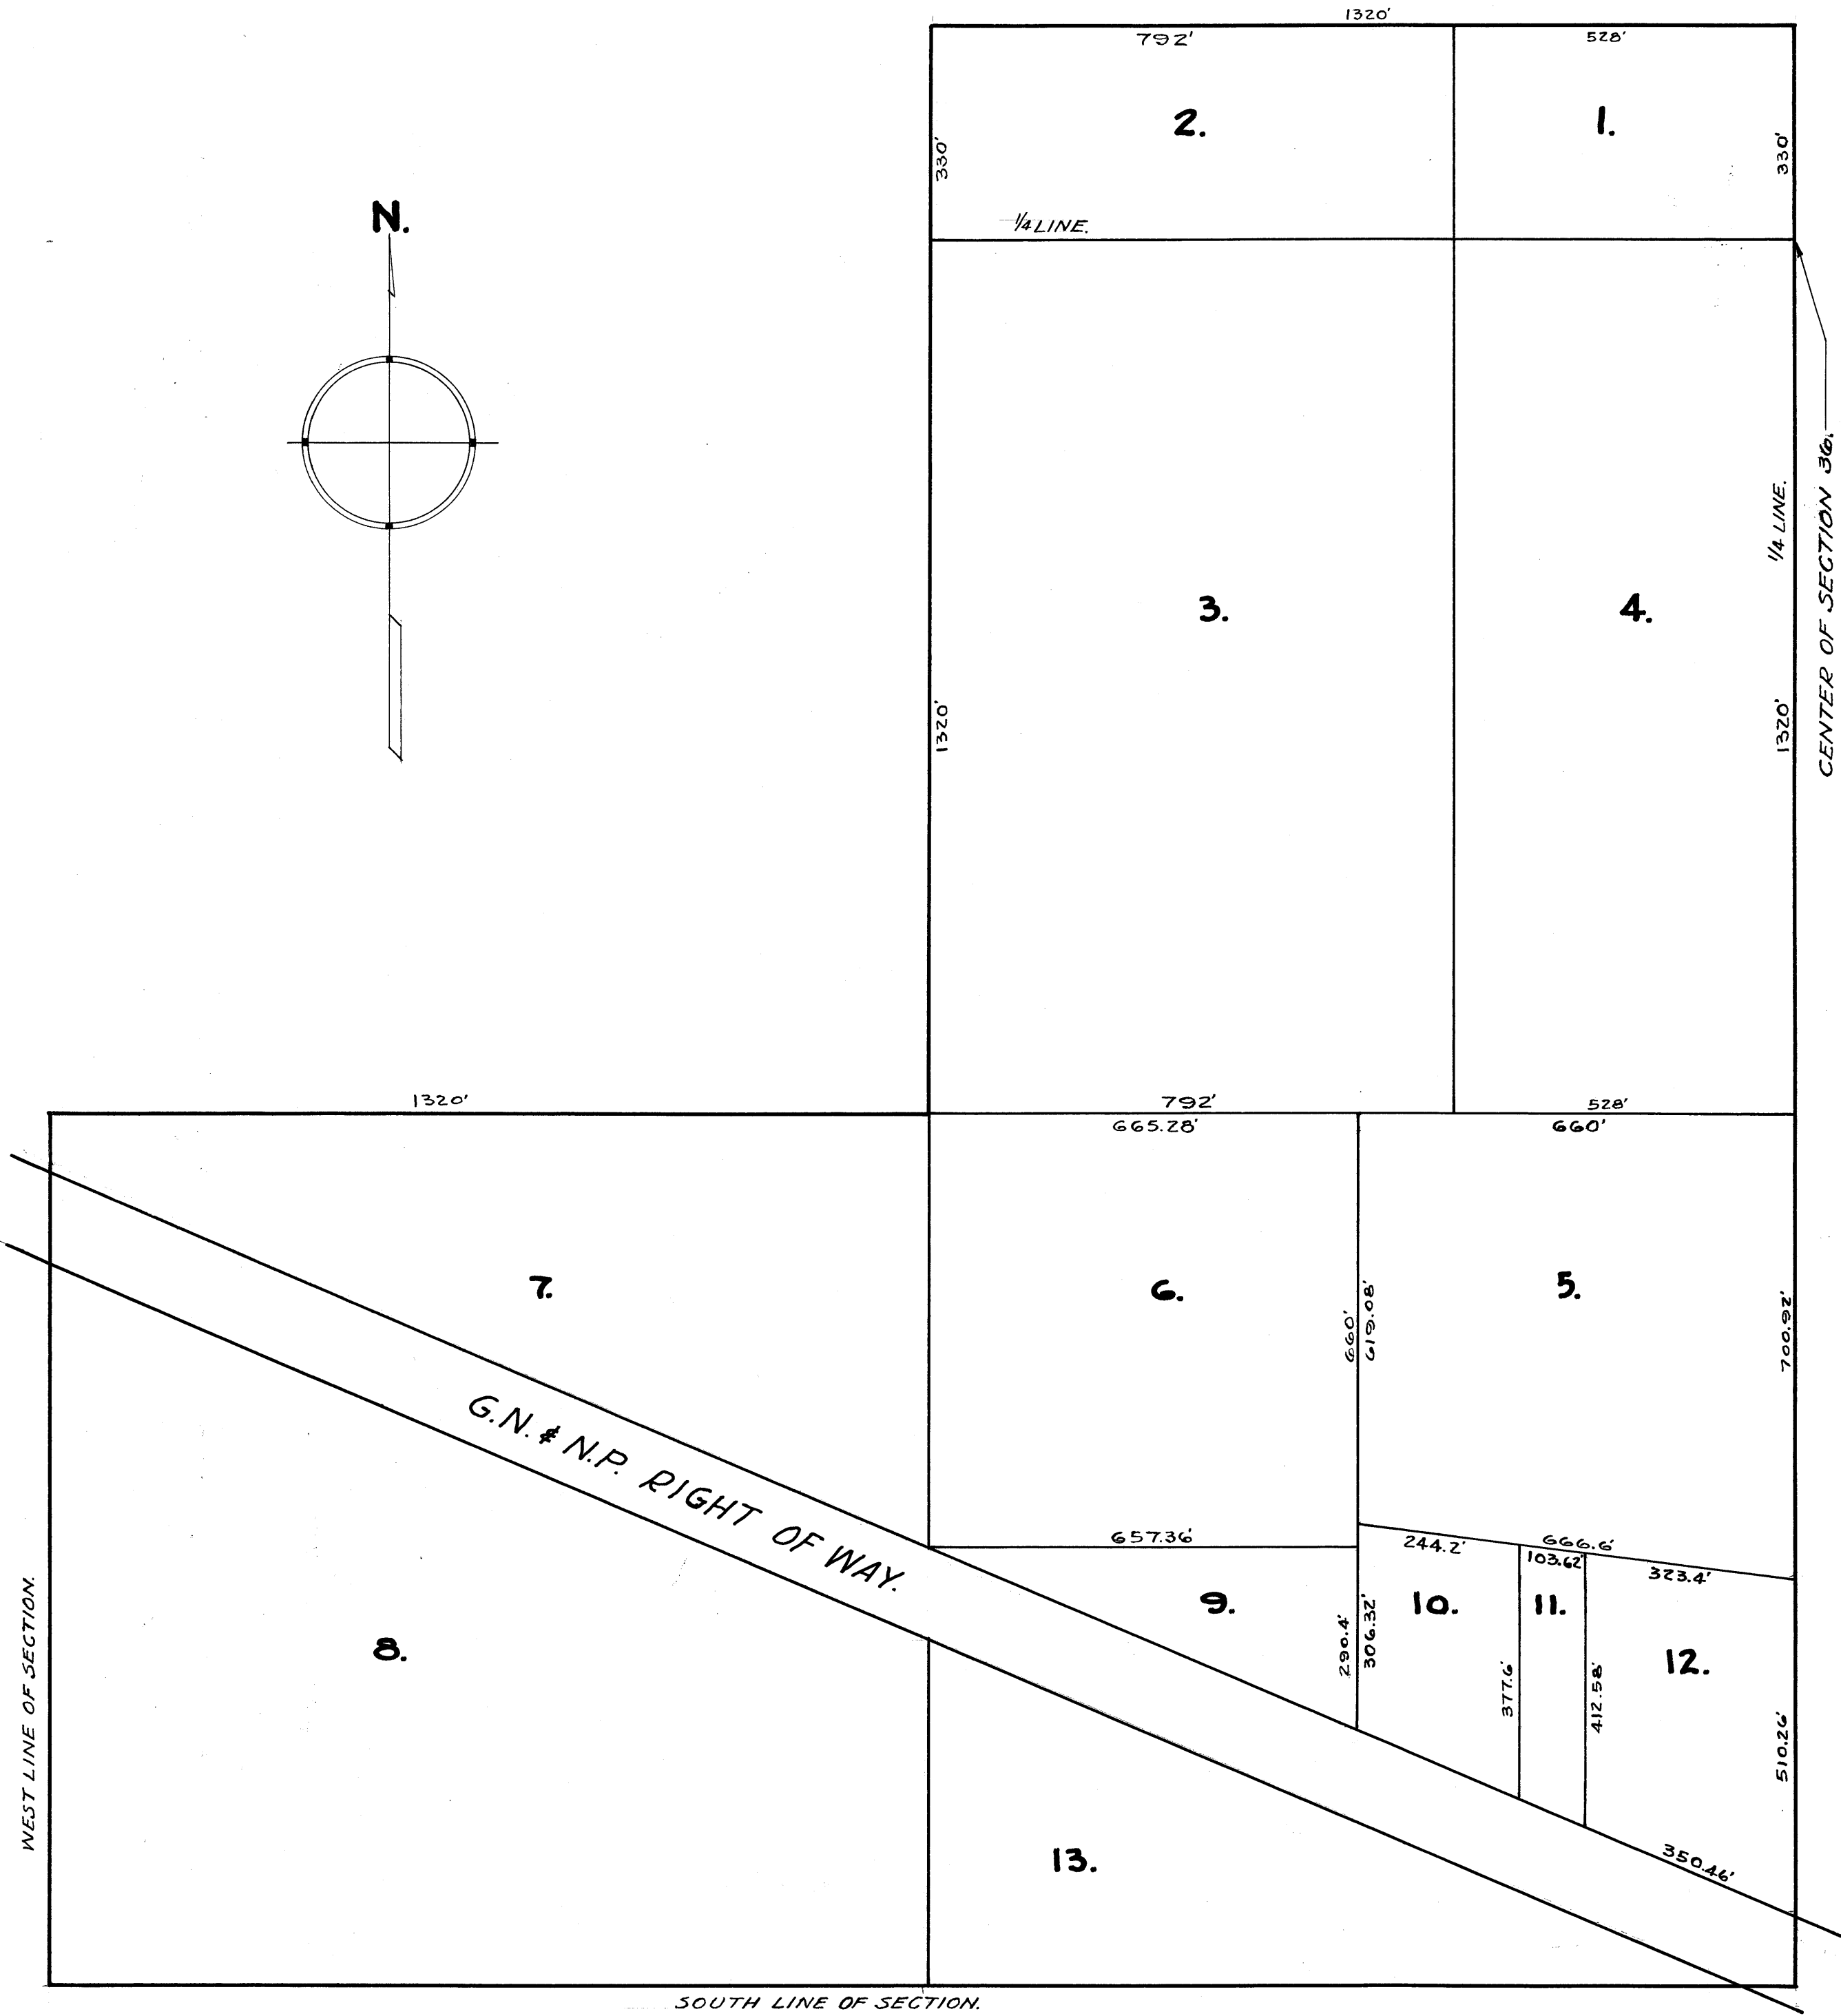


OFFICE OF REGISTER OF DEEDS,
STATE OF MINNESOTA, COUNTY OF ANOKA } ss
I hereby certify that the within instrument was filed in this office for record on the 29 day of Aug. A.D. 1939 at 4:20'clock P.M. and was duly recorded in book 7 page 26.
E. A. Carlson
Register of Deeds.

AUDITOR'S SUBDIVISION NUMBER 32

SCALE 1"=200'

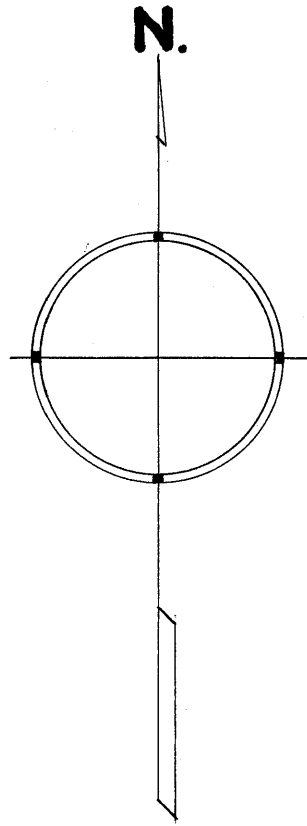

I HEREBY CERTIFY THAT IN ACCORDANCE WITH SECTION 2219 CHAPTER 11 GENERAL STATUTES OF 1923 AND AS AMENDED BY CHAPTER 21 LAWS OF 1935, AND IN ACCORDANCE WITH THE ORDER OF THE COUNTY AUDITOR OF ANOKA COUNTY MINNESOTA, I HAVE PLATTED THE FOLLOWING DESCRIBED LAND IN THE COUNTY OF ANOKA AND THE STATE OF MINNESOTA TO WIT: THE S 1/2 OF THE SW 1/4 AND THE NE 1/4 OF THE SW 1/4 AND THE SOUTH 20 RODS OF THE SE 1/4 OF THE NW 1/4 ALL BEING IN SECTION 36 TOWNSHIP 32 RANGE 25, THAT THE PLAT ON THIS SHEET IS A CORRECT DELINEATION OF SAID PLATTING AND TO BE KNOWN AS AUDITOR'S SUBDIVISION NUMBER 32, AND THAT DISTANCES ARE SHOWN IN FEET AND DECIMALS OF A FOOT.

DATED Aug 29th 1939

Wayne L. Ridge
COUNTY SURVEYOR
ANOKA COUNTY MINNESOTA.

ABOVE CERTIFICATE SUBSCRIBED AND SWORN TO BEFORE ME THIS 29th DAY OF August 1939.

Shea A. Nelson
CLERK OF DIST. COURT
ANOKA COUNTY, MINNESOTA

I, E. A. CARLSON, COUNTY AUDITOR OF ANOKA COUNTY MINNESOTA, HEREBY CERTIFY THAT I HAVE NOTIFIED THE OWNERS OF THE LAND DESCRIBED IN THE FOREGOING COUNTY SURVEYORS CERTIFICATE TO PLAT THE SAME AND A REASONABLE TIME HAVING ELAPSED SINCE THE SERVICE OF SAID NOTICE AND REQUEST I HAVE CAUSED SAME TO BE PLATTED IN ACCORDANCE WITH SECTION 2219 CHAPTER 11 GENERAL STATUTES OF 1923 AND AS AMENDED BY CHAPTER 21 LAWS OF 1935, AND IN ACCORDANCE WITH THE PLAT ON THIS SHEET, AND SAME TO BE KNOWN AS AUDITOR'S SUBDIVISION NUMBER 32.

DATED Aug 29 - 1939

E. A. Carlson
COUNTY AUDITOR
ANOKA COUNTY MINNESOTA.

ABOVE CERTIFICATE SUBSCRIBED AND SWORN TO BEFORE ME THIS 29th DAY OF August 1939.

Shea A. Nelson
CLERK OF DIST. COURT
ANOKA COUNTY, MINNESOTA