OFFICE OF RECISTER OF DEEDS.


STATE OF MINNESOTA, COUNTY OF ANOMA )

Sherely swrifty that the within inst
went was filed in this allies for a solution of Actalles O. D. 93

ot 9:30 o'clock A.M. and was during a could in book 7 of Aget. Page 20

## AUDITOR'S SUBDIVISION NUMBER 34

SCALE 1"= 200

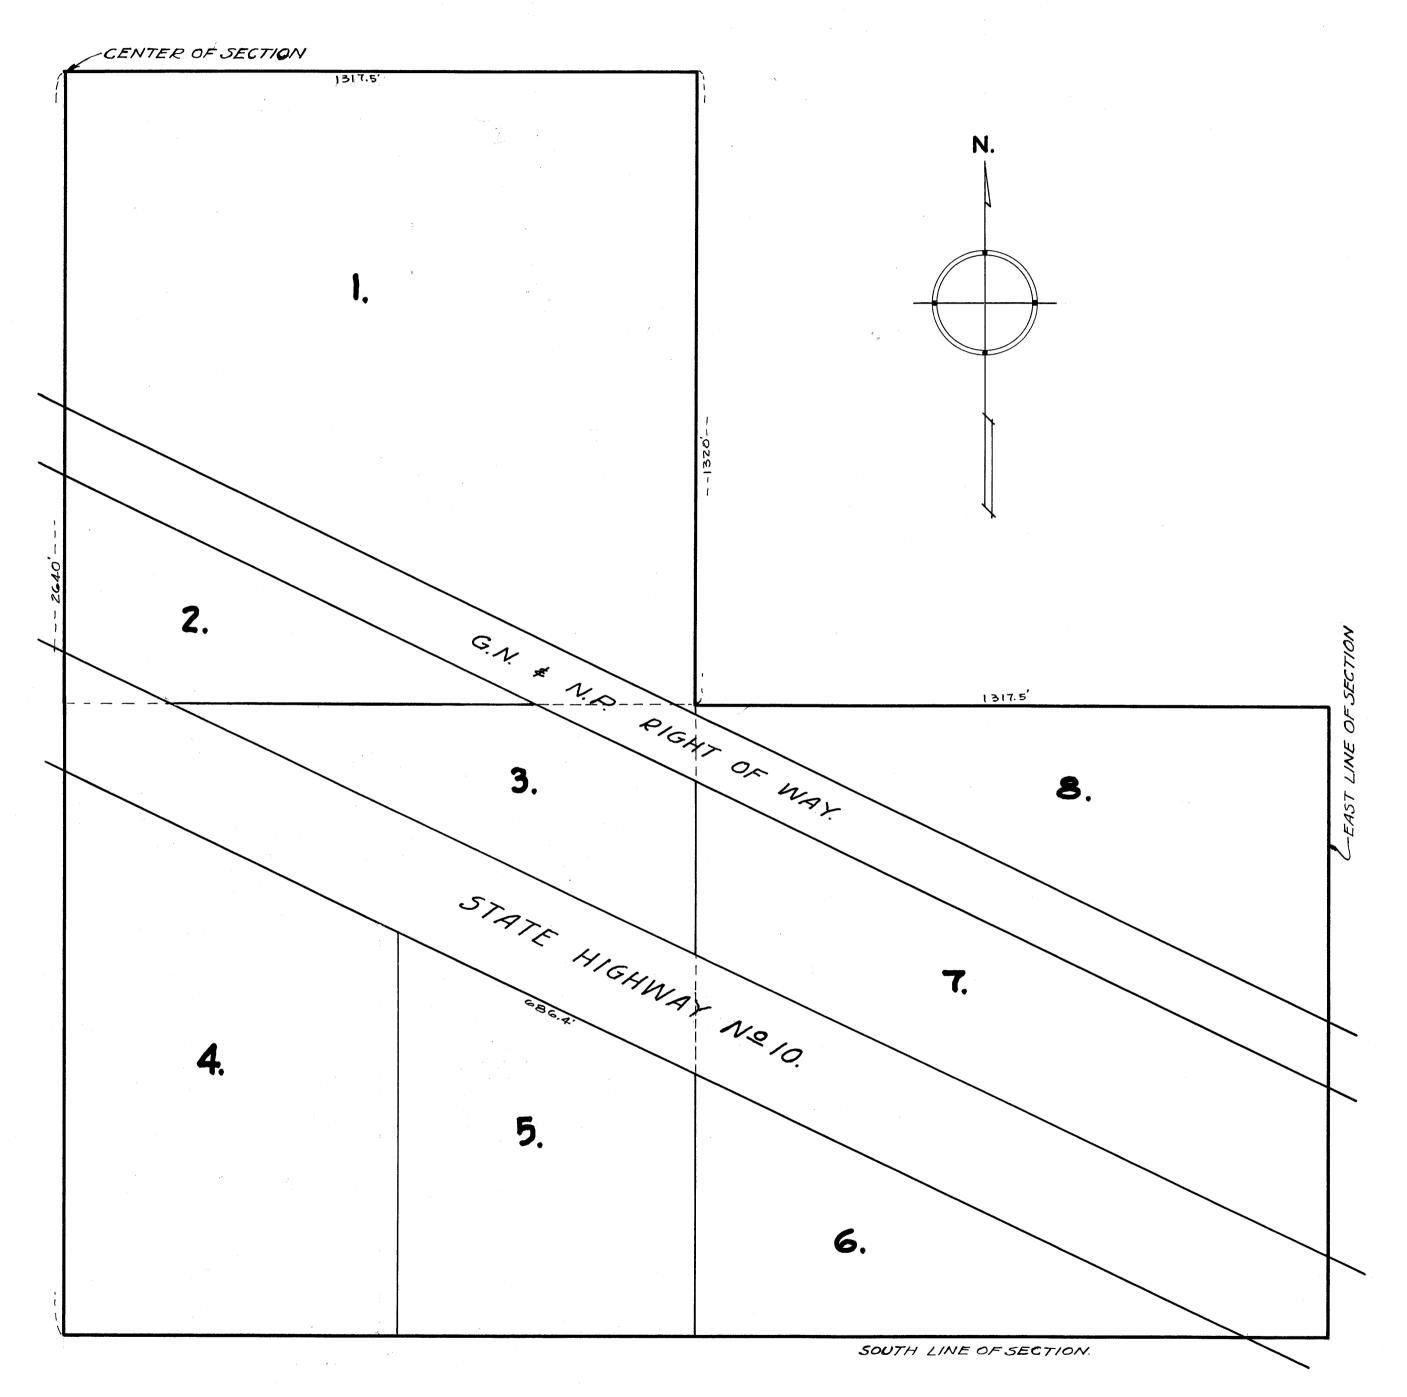

	n 1 - H	1050			,	· .	IL DO	$\supset$
DATED	Oct 9th	, 1939	_				Vayre L.	KityE
							COUNTY S ANOKA COUNT	URVEYOR. TY MINNESOTA
ABOVE	CERTIFICA	TE SUBSCRIB	ED AND SWOR	N TO BEFOR	E ME THIS	H DAY OF	- October	) /939. /* \
						Mary Processing Street, Street	This.	Willian
							And the last of th	OF DIST. COURT
							ANOKA CO	UNTY, MINNESOTA
OWNERS AND A	S OF THE LA. REASONAB	ND DESCRIBE LE TIME HAV	O IN THE FOR ING ELAPSED	SEGOING GO	UNTY SUR	VEYORS CER	ANOKACO VIFY THAT HAVI STIFICATE TO PL TICE AND REQUI	E NOTIFIED T LAT THE SAM EST,   HAVE
OWNERS AND A CAUSED AND AS	S OF THE LA REASONAB D SAME TO BL S AMENDED	NO DESCRIBE LE TIME HAV E PLATTED II D BY CHAPTE	O IN THE FOR ING ELAPSED VACCORDANCE	PEGOING CO P SINCE THE E WITH SE E 1935, AND	OUNTY SUR E SERVICE CTION ZZIS IN ACCORD	VEYORS CER OF SAID NOT OCHAPTER I	ANOKA CO VIFY THAT / HAVI STIFICATE TO PI	E NOTIFIED TO LAT THE SAM EST,   HAVE TUTES OF 19
OWNERS AND A CAUSED AND AS	S OF THE LA. REASONABLOSAME TO BE S AMENDED TO BE KNOW	NO DESCRIBE LE TIME HAV E PLATTED II D BY CHAPTE	O IN THE FOR ING ELAPSED NACCORDANCE R ZI LAWS OF	PEGOING CO P SINCE THE E WITH SE E 1935, AND	OUNTY SUR E SERVICE CTION ZZIS IN ACCORD	VEYORS CER OF SAID NOT OCHAPTER I	ANOKACO DEV THAT HAVI STIFICATE TO PL TIGE AND REQUI I GENERAL STA	E NOTIFIED TO LAT THE SAM EST,   HAVE TUTES OF 19
OWNERS AND A CAUSED AND AS SAME	S OF THE LA. REASONABLOSAME TO BE S AMENDED TO BE KNOW	NO DESCRIBE LE TIME HAV E PLATTED II D BY CHAPTE	O IN THE FOR ING ELAPSED NACCORDANCE R ZI LAWS OF	PEGOING CO P SINCE THE E WITH SE E 1935, AND	OUNTY SUR E SERVICE CTION ZZIS IN ACCORD	VEYORS CER OF SAID NOT OCHAPTER I	ANOKACO DEV THAT HAVI STIFICATE TO PL TIGE AND REQUI I GENERAL STA	E NOTIFIED TO LAT THE SAME EST, HAVE TUTES OF 19
OWNERS AND A CAUSED AND AS SAME	S OF THE LA. REASONABLOSAME TO BE S AMENDED TO BE KNOW	NO DESCRIBE LE TIME HAV E PLATTED II D BY CHAPTE	O IN THE FOR ING ELAPSED NACCORDANCE R ZI LAWS OF	PEGOING CO P SINCE THE E WITH SE E 1935, AND	OUNTY SUR E SERVICE CTION ZZIS IN ACCORD	VEYORS CER OF SAID NOT OCHAPTER I	ANOKACO  IFY THAT / HAVE  ETIFICATE TO PE  I GENERAL STA  THE PLAT ON THE  COUNTY AL	E NOTIFIED TO LAT THE SAME EST, HAVE TUTES OF 19
OWNERS AND A GAUSEU AND AS SAME	SOFTHE LA. REASONABLA SAME TO BE SAMENDED TO BE KNOW	NO DESCRIBE LE TIME HAV E PLATTED II O BY CHAPTEN IN AS AUDITOR	TO IN THE FOR ING ELAPSED NACCORDANCE POR ILAWS OF SUBDIVISION	REGOING CO DINCE THE E WITH SE 1935, AND NUMBER 3	OUNTY SUR E SERVICE CTION ZZIS IN AGGORD 94.	OF SAID NOT OF SAID NOT OCHAPTER I	ANOKACO  IFY THAT / HAVE  ETIFICATE TO PE  I GENERAL STA  THE PLAT ON THE  COUNTY AL	E NOTIFIED TO LAT THE SAME EST, HAVE TUTES OF 19