
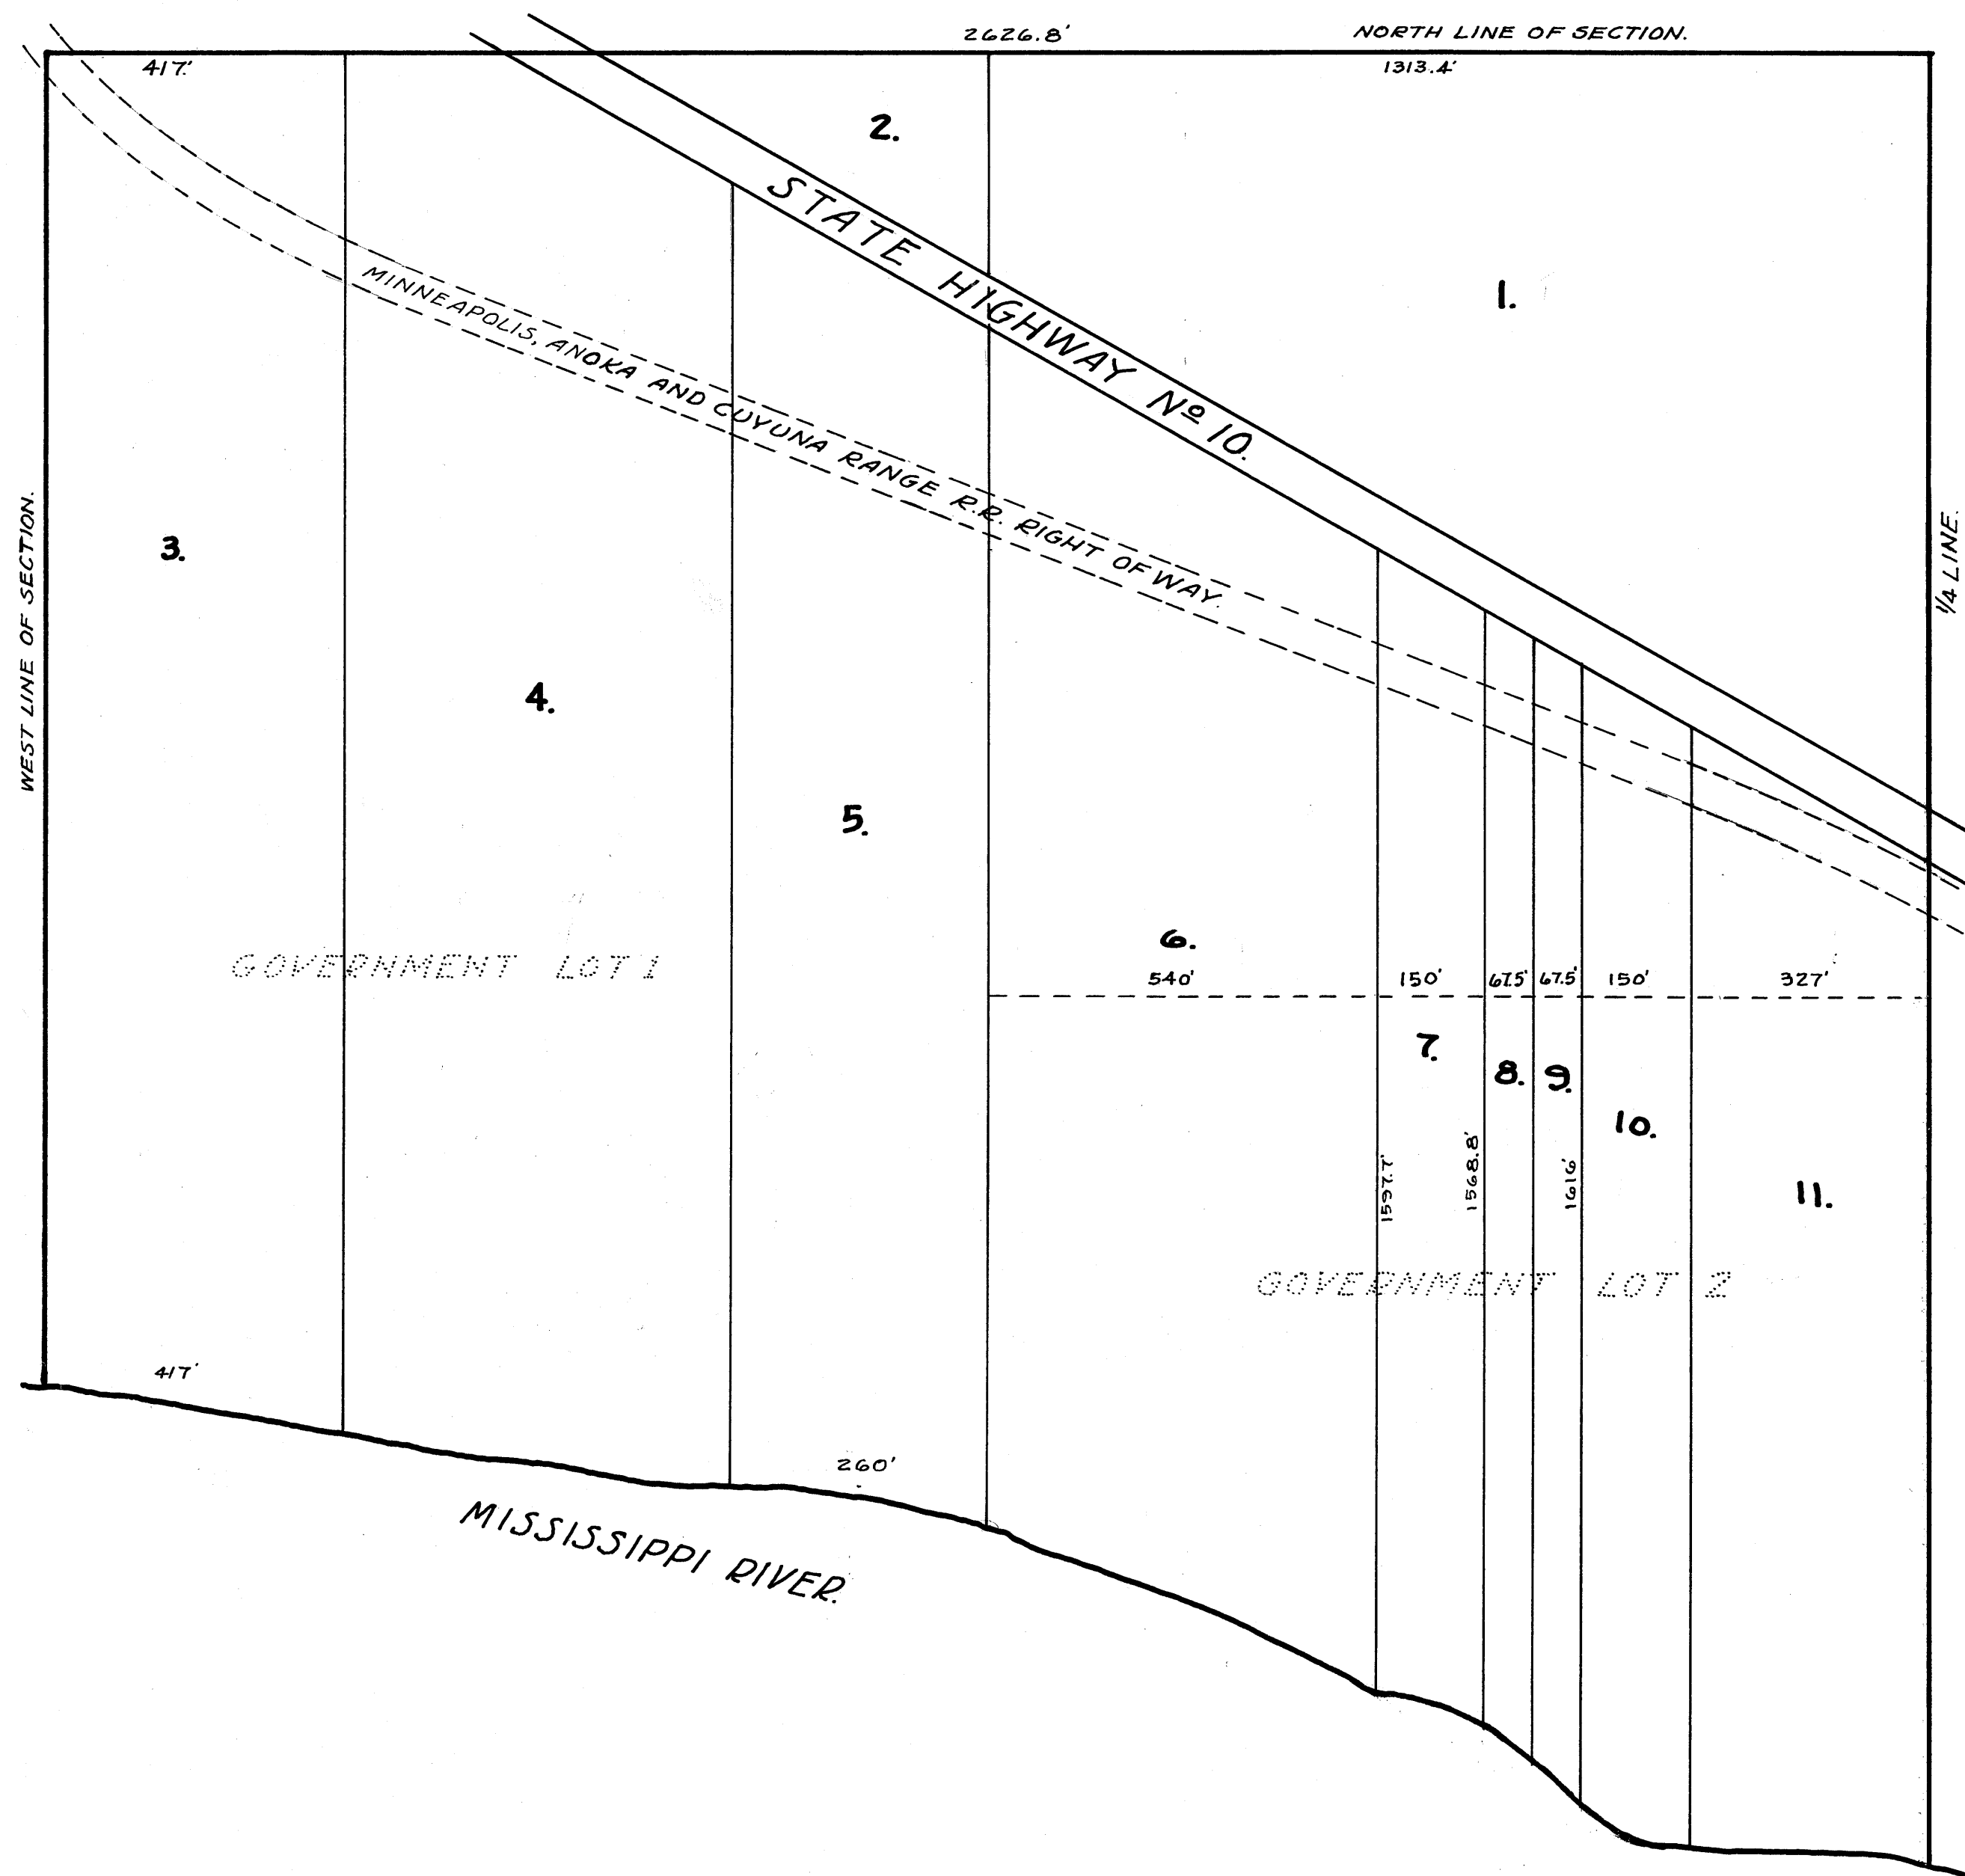


OFFICE OF REGISTER OF DEEDS,
STATE OF MINNESOTA, COUNTY OF ANOKA
I hereby certify that the within instrument was filed in this office for record on the 21st day of October, A. D. 1939, at 2:30 o'clock P.M., and was duly recorded in book 111, page 29.
C. B. Bell
Register of Deeds.

AUDITOR'S SUBDIVISION NUMBER 35

SCALE 1" = 200'

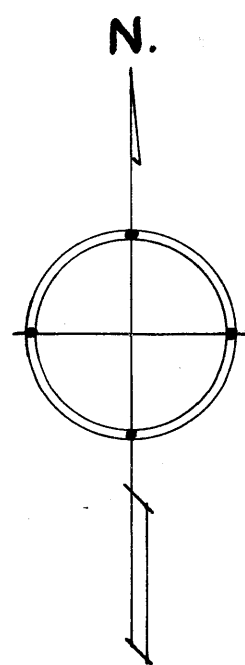

I HEREBY CERTIFY THAT IN ACCORDANCE WITH SECTION 2219 CHAPTER 11 GENERAL STATUTES OF 1923 AND AS AMENDED BY CHAPTER 21 LAWS OF 1935, AND IN ACCORDANCE WITH THE ORDER OF THE COUNTY AUDITOR OF ANOKA COUNTY MINNESOTA, I HAVE PLATTED THE FOLLOWING DESCRIBED LAND IN COUNTY OF ANOKA AND THE STATE OF MINNESOTA TO WIT, GOVERNMENT LOT 1 AND 2 AND THE NE 1/4 OF THE NW 1/4 ALL IN SECTION 17 TOWNSHIP 31 RANGE 24, THAT THE PLAT ON THIS SHEET IS A CORRECT DELINEATION OF SAID PLATTING AND TO BE KNOWN AS AUDITOR'S SUBDIVISION NUMBER 35, AND THAT DISTANCES ARE SHOWN IN FEET AND DECIMALS OF A FOOT.

DATED Oct 4th 1939

Wayne L. Ridge
COUNTY SURVEYOR
ANOKA COUNTY MINNESOTA.

ABOVE CERTIFICATE SUBSCRIBED AND SWORN TO BEFORE ME THIS 4th DAY OF October 1939.

Sho. W. Nelson
CLERK OF DIST. COURT
ANOKA COUNTY, MINNESOTA

I, E.A. CARLSON, COUNTY AUDITOR OF ANOKA COUNTY MINNESOTA, HEREBY CERTIFY THAT I HAVE NOTIFIED THE OWNERS OF THE LAND DESCRIBED IN THE FOREGOING COUNTY SURVEYORS CERTIFICATE TO PLAT THE SAME AND A REASONABLE TIME HAVING ELAPSED SINCE THE SERVICE OF SAID NOTICE AND REQUEST I HAVE CAUSED SAME TO BE PLATTED IN ACCORDANCE WITH SECTION 2219 CHAPTER 11 GENERAL STATUTES OF 1923 AND AS AMENDED BY CHAPTER 21 LAWS OF 1935, AND IN ACCORDANCE WITH THE PLAT ON THIS SHEET, AND SAME TO BE KNOWN AS AUDITOR'S SUBDIVISION NUMBER 35.

DATED Oct 4-1939

E. A. Carlson
COUNTY AUDITOR
ANOKA COUNTY MINNESOTA.

ABOVE CERTIFICATE SUBSCRIBED AND SWORN TO BEFORE ME THIS 4th DAY OF October 1939.

Sho. W. Nelson
CLERK OF DIST. COURT
ANOKA COUNTY, MINNESOTA

Invoice # 1272
Office of REGISTRAR OF TITLES,
STATE OF MINNESOTA,
COUNTY OF ANOKA
I hereby certify that the within instrument was filed in this office on the 21st day of Oct. A. D. 1939, at 2:30 o'clock P.M.
C. B. Bell
Register of Titles