
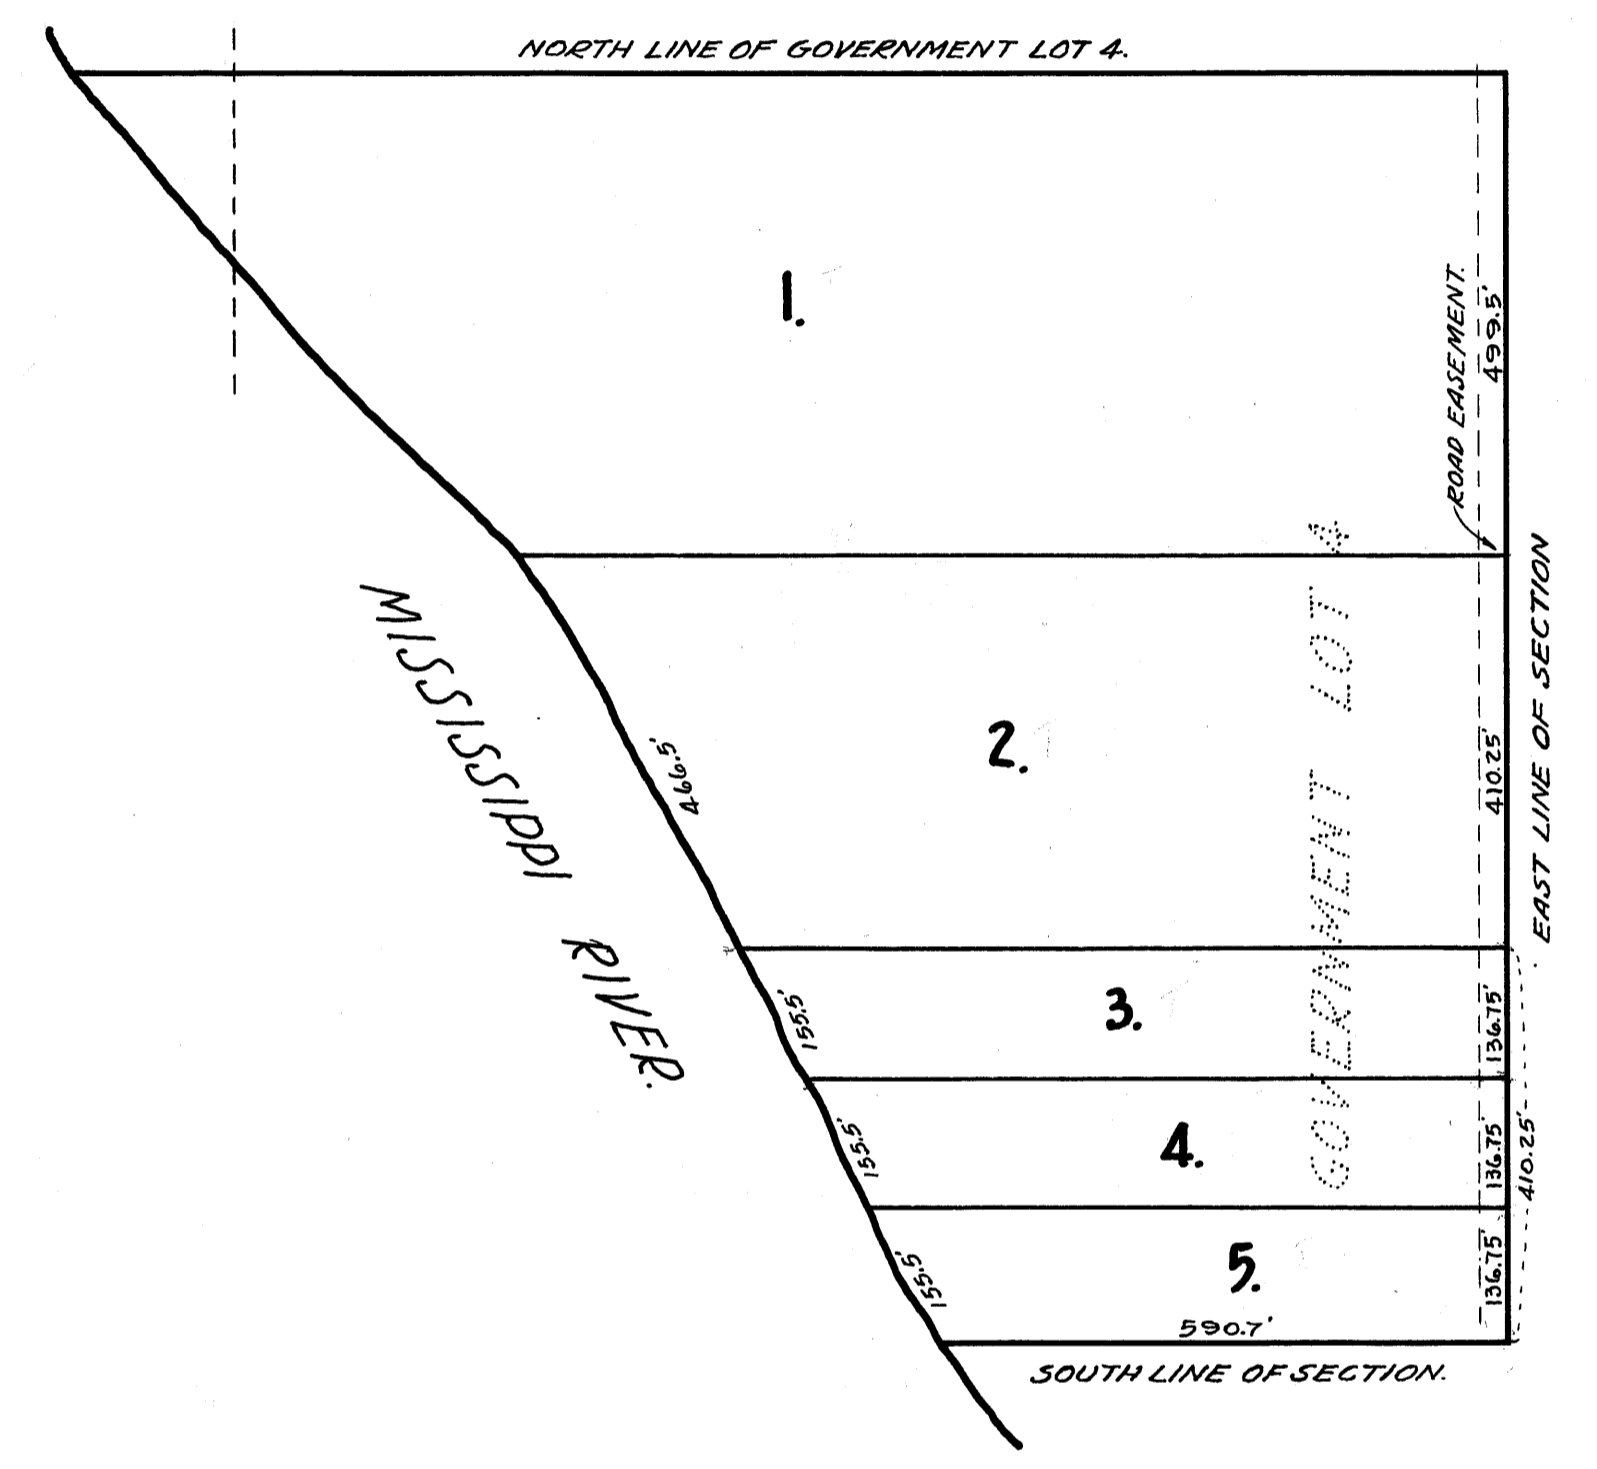


OFFICE OF REGISTER OF DEEDS,
 STATE OF MINNESOTA, COUNTY OF ANOKA
 I hereby certify that the within instrument was filed in this office for record on the 11th day of October, A. D. 1939 at 9:30 o'clock A. M. and was duly recorded in book _____ of plate page 37.
 Eva Brandell
 Register of Deeds.

AUDITOR'S SUBDIVISION NUMBER 37

SCALE 1"=200'

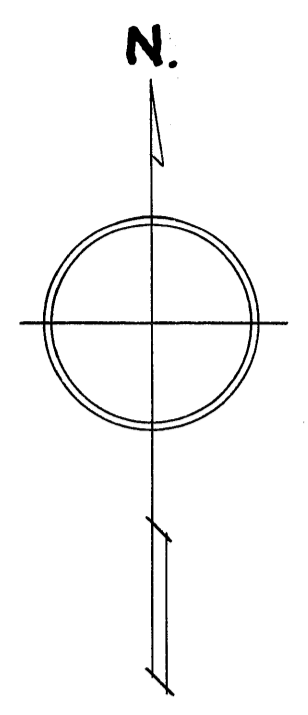

I HEREBY CERTIFY THAT IN ACCORDANCE WITH SECTION 2219 CHAPTER 11 GENERAL STATUTES OF 1923 AND AS AMENDED BY CHAPTER 21 LAWS OF 1935, AND IN ACCORDANCE WITH THE ORDER OF THE COUNTY AUDITOR OF ANOKA COUNTY MINNESOTA, I HAVE PLATTED THE FOLLOWING DESCRIBED LAND IN THE COUNTY OF ANOKA AND THE STATE OF MINNESOTA TO WIT: GOVERNMENT LOT 4 SECTION 17 TOWNSHIP 31 RANGE 24, THAT THE PLAT ON THIS SHEET IS A CORRECT DELINEATION OF SAID PLATTING AND TO BE KNOWN AS AUDITORS NUMBER 37 AND THAT DISTANCES ARE SHOWN IN FEET AND DECIMALS OF A FOOT.

DATED Oct 4th 1939

Wayne L. Ruff
 COUNTY SURVEYOR
 ANOKA COUNTY MINNESOTA.

ABOVE CERTIFICATE SUBSCRIBED AND SWORN TO BEFORE ME THIS 4th DAY OF October 1939.

John A. Carlson
 CLERK OF DISTRICT COURT
 ANOKA COUNTY MINNESOTA.

I, E. A. CARLSON, COUNTY AUDITOR OF ANOKA COUNTY MINNESOTA, HEREBY CERTIFY THAT I HAVE NOTIFIED THE OWNERS OF THE LAND DESCRIBED IN THE FOREGOING COUNTY SURVEYORS CERTIFICATE TO PLAT THE SAME, AND A REASONABLE TIME HAVING ELAPSED SINCE THE SERVICE OF SAID NOTICE AND REQUEST, I HAVE CAUSED SAME TO BE PLATTED IN ACCORDANCE WITH SECTION 2219 CHAPTER 11 GENERAL STATUTES OF 1923 AND AS AMENDED BY CHAPTER 21 LAWS OF 1935, AND IN ACCORDANCE WITH THE PLAT ON THIS SHEET, AND SAME TO BE KNOWN AS AUDITORS SUBDIVISION NUMBER 37.

DATED Oct 4-1939

E. A. Carlson
 COUNTY AUDITOR
 ANOKA COUNTY MINNESOTA.

ABOVE CERTIFICATE SUBSCRIBED AND SWORN TO BEFORE ME THIS 4th DAY OF October 1939.

John A. Carlson
 CLERK OF DISTRICT COURT
 ANOKA COUNTY MINNESOTA.

Instrument # 1271
 Office of REGISTRAR OF TITLES,
 STATE OF MINNESOTA,
 COUNTY OF ANOKA.
 I hereby certify that the within instrument was filed in this office on the 11 day of October, A. D. 1939, at 9:30 o'clock A.M.
Eva Brandell Registrar of Titles
 DEPUTY REGISTRAR OF TITLES
 Plate 1-2-3-4-5.