



AUDITOR'S SUBDIVISION NUMBER 41

SCALE 1"=50'

OFFICE OF REGISTER OF DEEDS,)
STATE OF MINNESOTA, COUNTY OF ANOKA) ss.

I hereby certify that the within instru-
ment was filed in this office for record on
the 24 day of Jan. A. D. 1940.
at 5 o'clock P.M. and was duly recorded
in book 7 page 22.

Wm Brandel
Register of Deeds

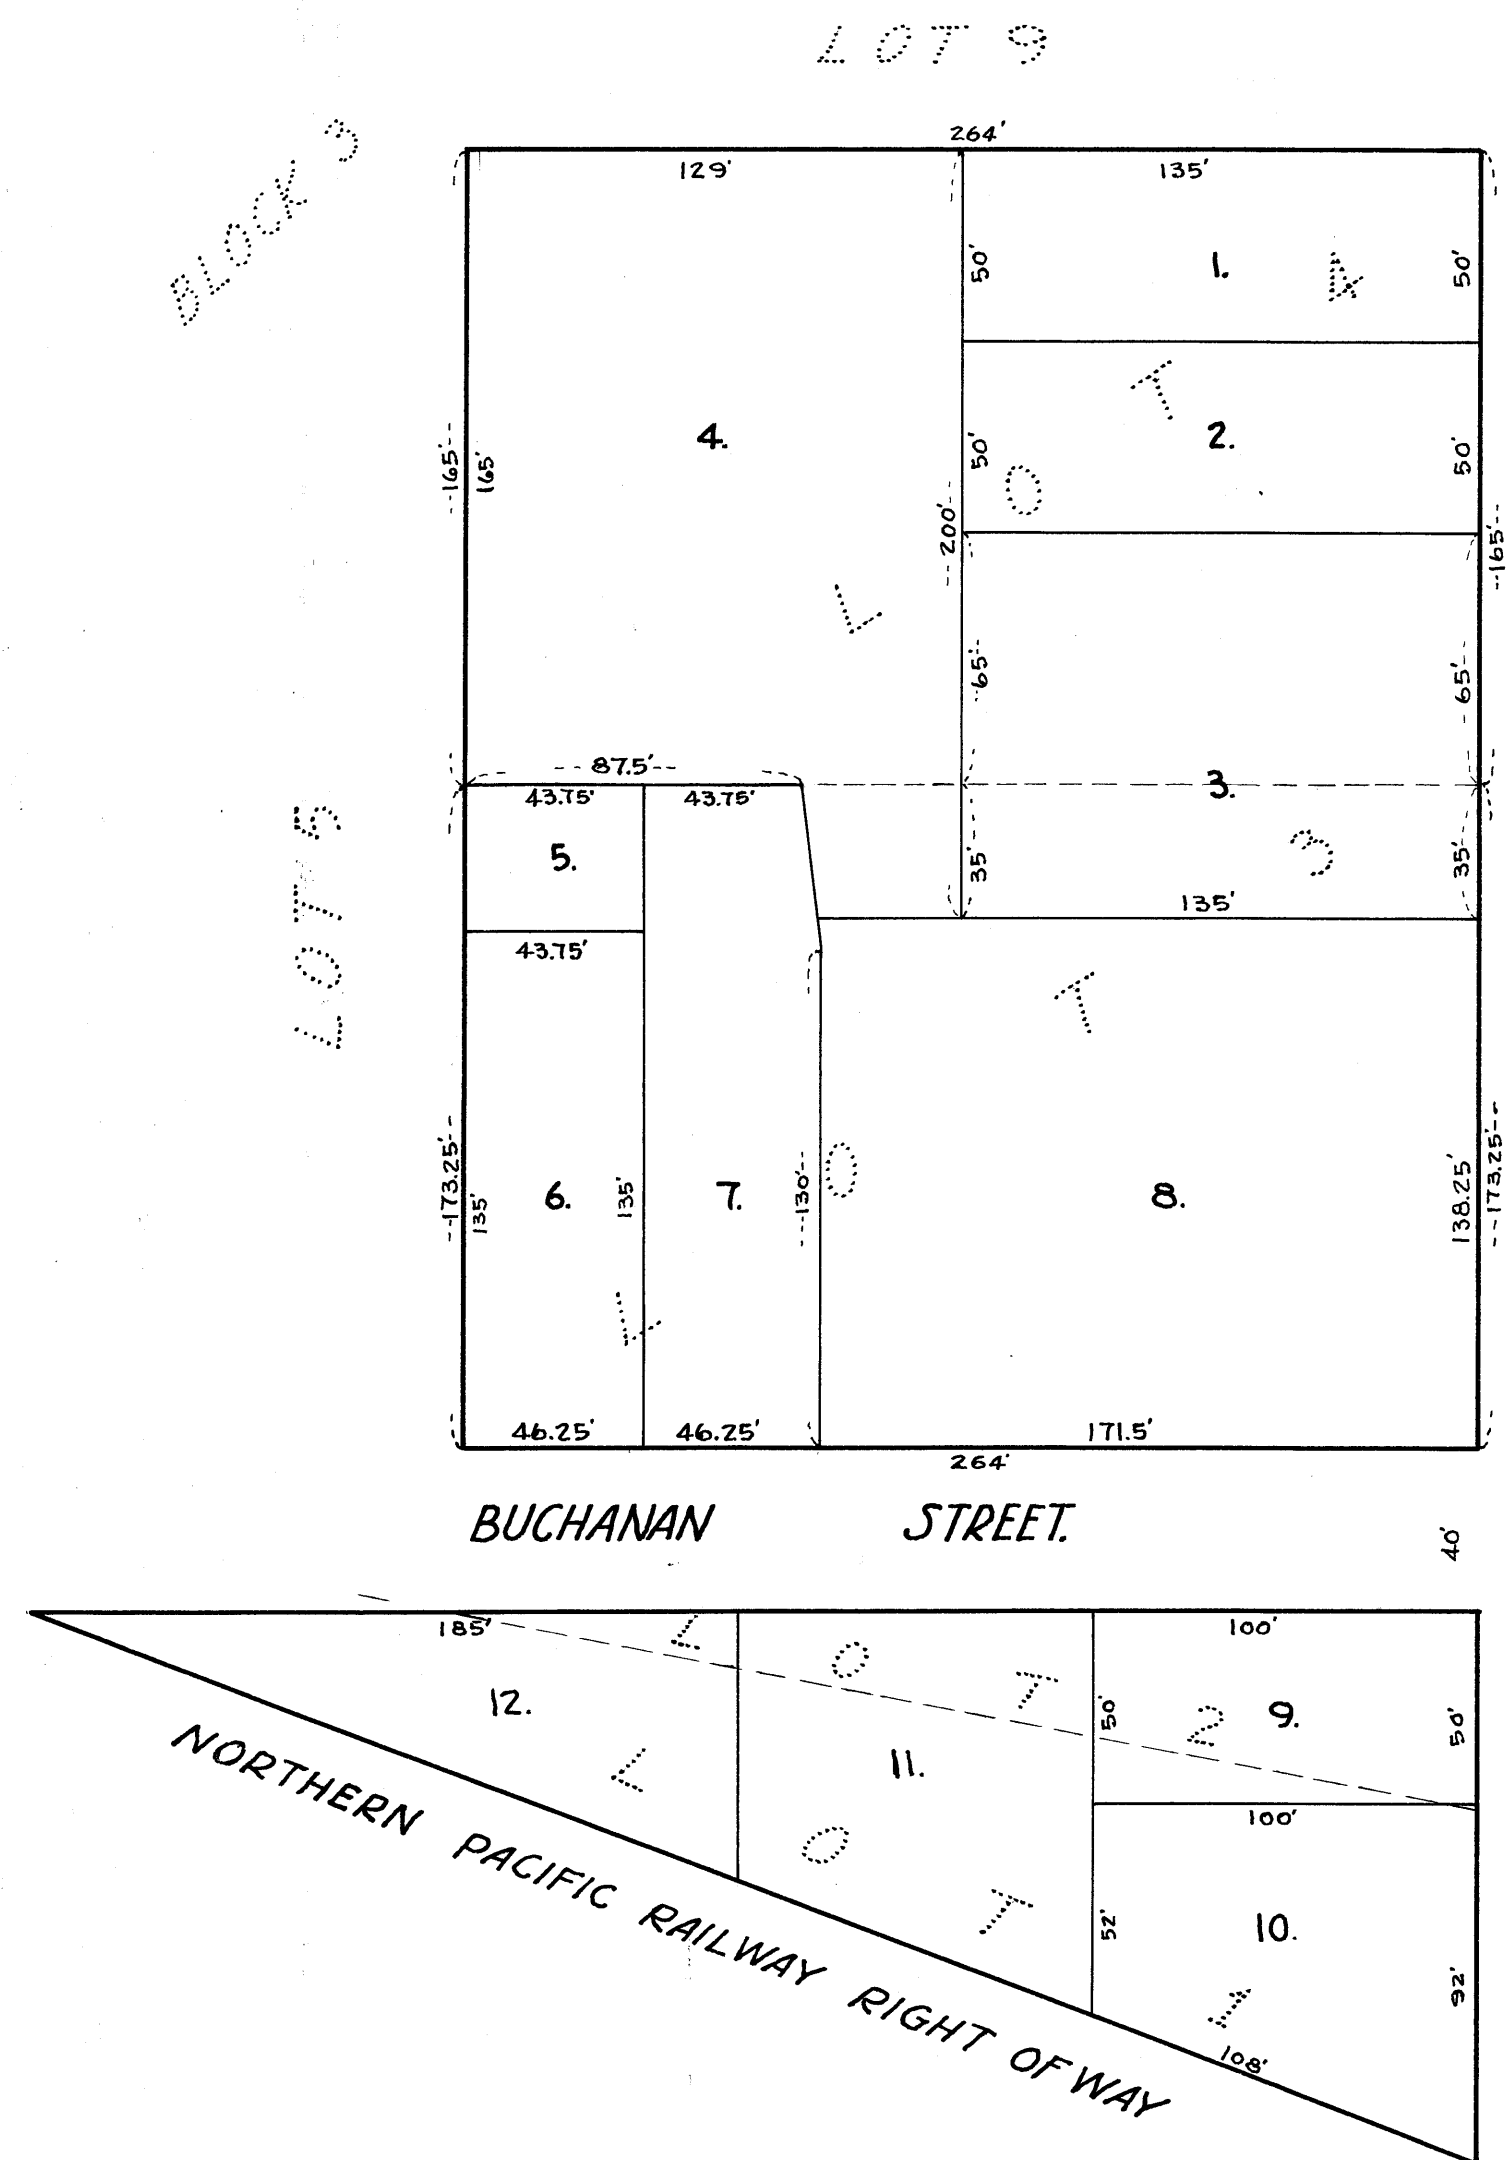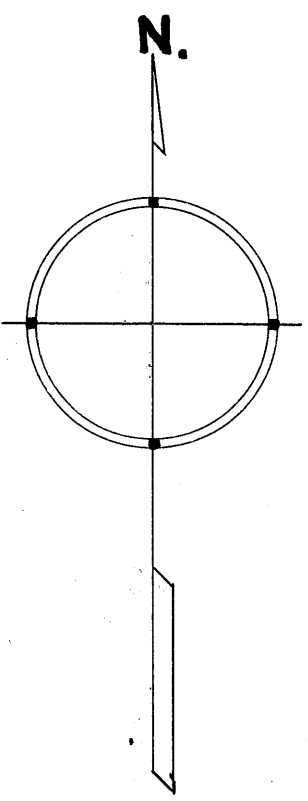

I HEREBY CERTIFY THAT IN ACCORDANCE WITH SECTION 2219 CHAPTER 11 GENERAL STATUTES OF 1923 AND AS AMENDED BY CHAPTER 21 LAWS OF 1935, AND IN ACCORDANCE WITH THE ORDER OF THE COUNTY AUDITOR OF ANOKA COUNTY MINNESOTA, I HAVE PLATTED THE FOLLOWING DESCRIBED LAND IN THE COUNTY OF ANOKA AND THE STATE OF MINNESOTA TO WIT: LOTS 1, 2, 3 AND 4 IN BLOCK 3 WOODBURY'S ADDITION TO CITY OF ANOKA AND RECORDED IN BOOK 2 OF PLATS PAGE 29, THAT THE PLAT ON THIS SHEET IS A CORRECT DELINEATION OF SAID PLATTING AND TO BE KNOWN AS AUDITOR'S SUBDIVISION NUMBER 41, AND THAT ALL DISTANCES ARE SHOWN IN FEET AND DECIMALS OF A FOOT.

DATED January 24th 1940

Wayne L. Pitzer
COUNTY SURVEYOR
ANOKA COUNTY MINNESOTA.

ABOVE CERTIFICATE SUBSCRIBED AND SWORN TO BEFORE ME THIS 24th DAY OF January 1940.

Theo. Carlsson
CLERK OF DIST. COURT
ANOKA COUNTY MINN.

I, E. A. CARLSON, COUNTY AUDITOR OF ANOKA COUNTY MINNESOTA, HEREBY CERTIFY THAT I HAVE NOTIFIED THE OWNERS OF THE LAND DESCRIBED IN THE FOREGOING COUNTY SURVEYORS CERTIFICATE TO PLAT THE SAME AND A REASONABLE TIME HAVING ELAPSED SINCE THE SERVICE OF SAID NOTICE AND REQUEST, I HAVE CAUSED SAME TO BE PLATTED IN ACCORDANCE WITH SECTION 2219 CHAPTER 11 GENERAL STATUTES OF 1923 AND AS AMENDED BY CHAPTER 21 LAWS OF 1935, AND IN ACCORDANCE WITH PLAT ON THIS SHEET, AND SAME TO BE KNOWN AS AUDITOR'S SUBDIVISION NUMBER 41.

DATED Jan 24-1940

E. A. Carlson
COUNTY AUDITOR
ANOKA COUNTY MINNESOTA.

ABOVE CERTIFICATE SUBSCRIBED AND SWORN TO BEFORE ME THIS 24th DAY OF January 1940.

Theo. Carlsson
CLERK OF DIST. COURT
ANOKA COUNTY MINN.