


AUDITOR'S SUBDIVISION NUMBER 42

SCALE 1" = 20'

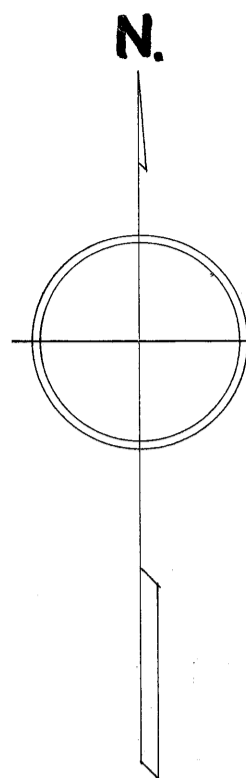


OFFICE OF REGISTER OF DEEDS, } ss.
STATE OF MINNESOTA, COUNTY OF ANOKA }

I hereby certify that the within instrument was filed in this office for record on the 22 day of February, A. D. 1940, at 11 o'clock A. M., and was duly recorded in book 23 page 36

Eva Brundell
Register of Deeds

JACKSON STREET

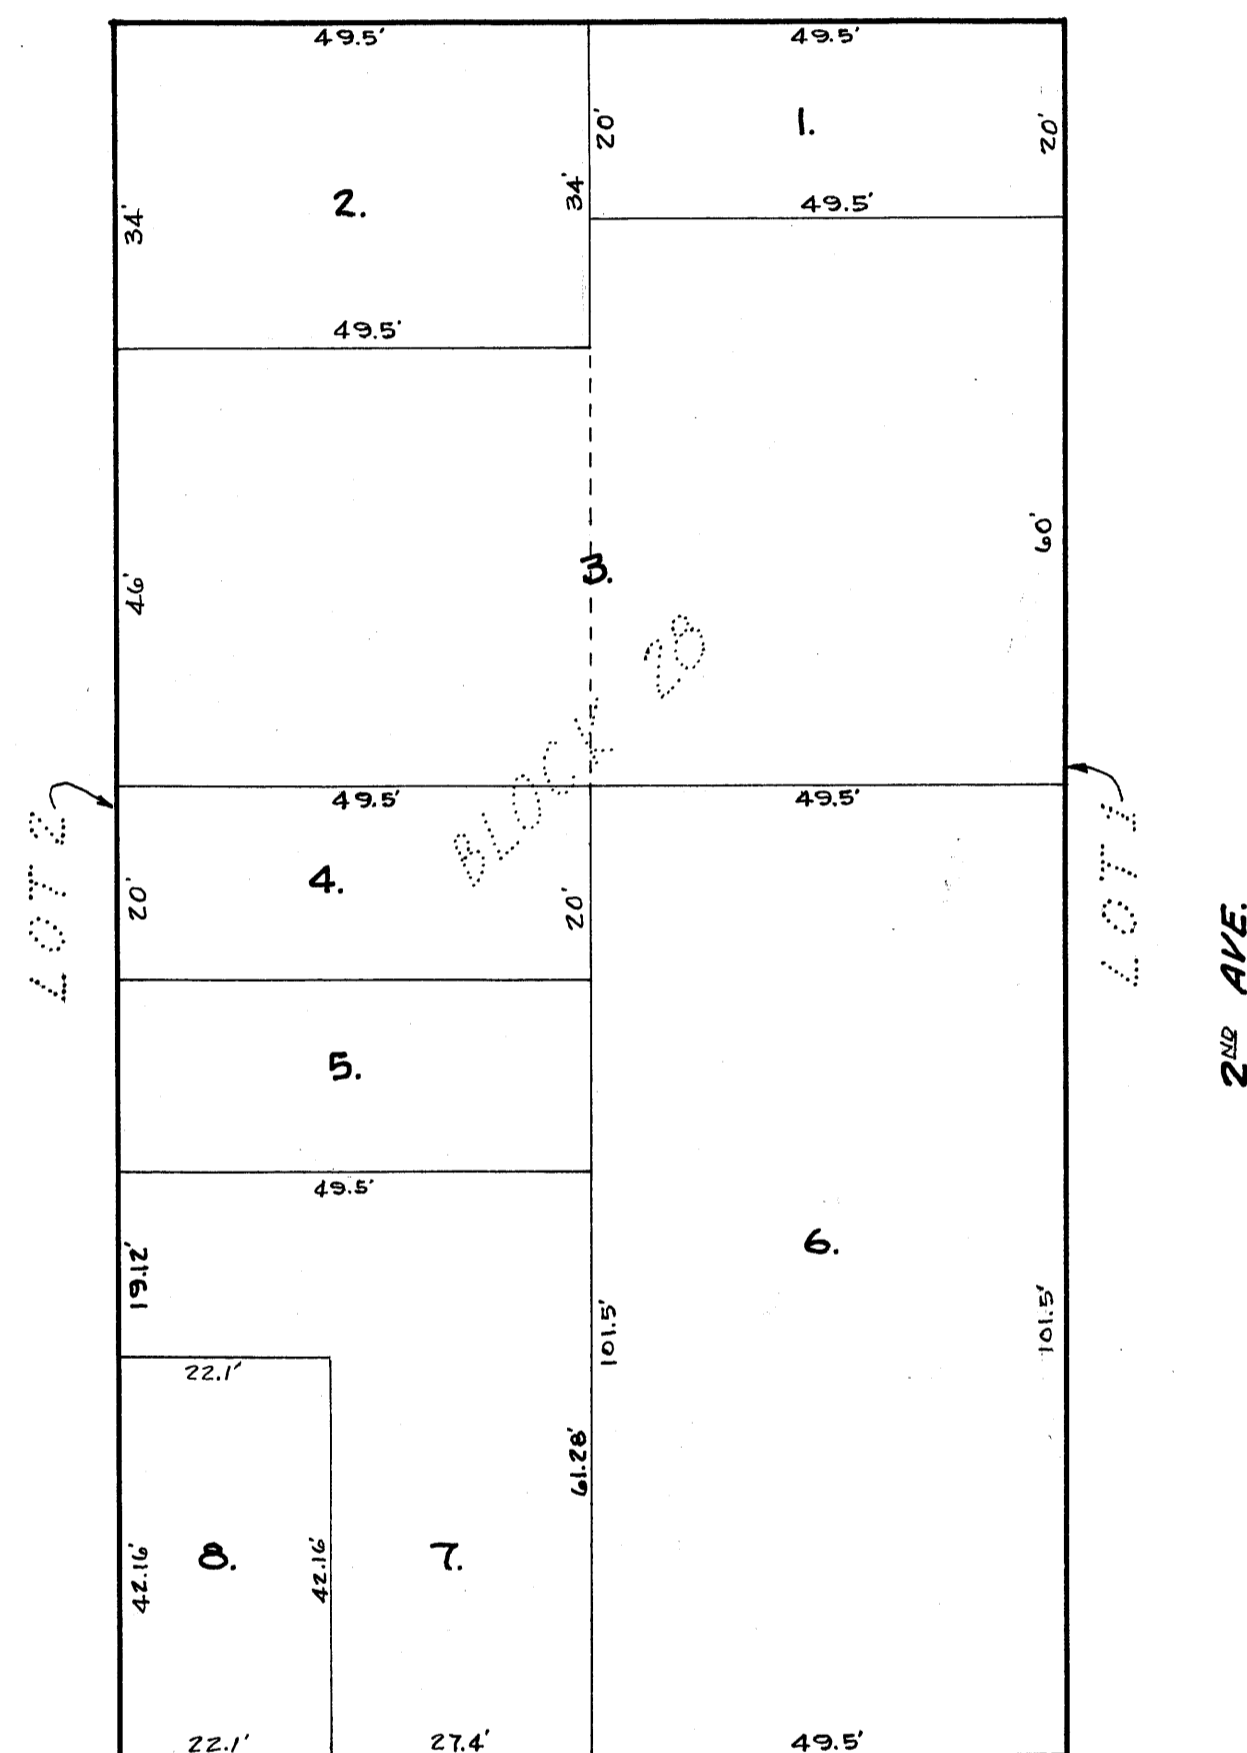

MAIN STREET

I HEREBY CERTIFY THAT IN ACCORDANCE WITH SECTION 2219 CHAPTER 11 GENERAL STATUTES OF 1923 AND AS AMENDED BY CHAPTER 21 LAWS OF 1935, AND IN ACCORDANCE WITH THE ORDER OF THE COUNTY AUDITOR OF ANOKA COUNTY MINNESOTA I HAVE PLATTED THE FOLLOWING DESCRIBED LAND IN THE COUNTY OF ANOKA AND THE STATE OF MINNESOTA TO WIT; LOTS 1 AND 2 BLOCK 28 IN THE CITY OF ANOKA, SAID LOTS AND BLOCK BEING PART OF THE ORIGINAL TOWN OF ANOKA AND RECORDED IN BOOK "A" OF PLATS PAGE 2, THAT THE PLAT ON THIS SHEET IS A CORRECT DELINEATION OF SAID PLATTING AND TO BE KNOWN AS AUDITORS SUBDIVISION NUMBER 42 AND THAT DISTANCES ARE SHOWN IN FEET AND DECIMALS OF A FOOT.

DATED February 20th 1940

Wayne L. Ridge
COUNTY SURVEYOR
ANOKA COUNTY MINNESOTA.

ABOVE CERTIFICATE SUBSCRIBED AND SWORN TO BEFORE ME THIS 20th DAY OF February 1940.

Thos. Carlson
CLERK OF DIST. COURT
ANOKA COUNTY, MINNESOTA

I, E.A. CARLSON COUNTY AUDITOR OF ANOKA COUNTY MINNESOTA, HEREBY CERTIFY THAT I HAVE NOTIFIED THE OWNERS OF THE LAND DESCRIBED IN THE FOREGOING COUNTY SURVEYORS CERTIFICATE TO PLAT THE SAME AND A REASONABLE TIME HAVING ELAPSED SINCE THE SERVICE OF SAID NOTICE AND REQUEST I HAVE CAUSED SAME TO BE PLATTED IN ACCORDANCE WITH SECTION 2219 CHAPTER 11 GENERAL STATUTES OF 1923 AND AS AMENDED BY CHAPTER 21 LAWS OF 1935, AND IN ACCORDANCE WITH THE PLAT ON THIS SHEET, AND SAME TO BE KNOWN AS AUDITORS SUBDIVISION NUMBER 42.

DATED Feb 20 - 1940

E.A. Carlson
COUNTY AUDITOR
ANOKA COUNTY MINNESOTA.

ABOVE CERTIFICATE SUBSCRIBED AND SWORN TO BEFORE ME THIS 20th DAY OF February 1940.

Thos. Carlson
CLERK OF DIST. COURT
ANOKA COUNTY, MINNESOTA