

AUDITOR'S SUBDIVISION NUMBER 44


SCALE 1"=50'

GREEN ST.

OFFICE OF REGISTER OF DEEDS, 1st SS.
 STATE OF MINNESOTA, COUNTY OF ANOKA
 I hereby certify that the within instrument was filed in this office for record on the 21st day of February, A. D. 1940, at 10 o'clock A. M., and was duly recorded in book _____ page 37
Ernest Beardsell
 Register of Deeds

RICE STREET

LEVEE SQUARE.

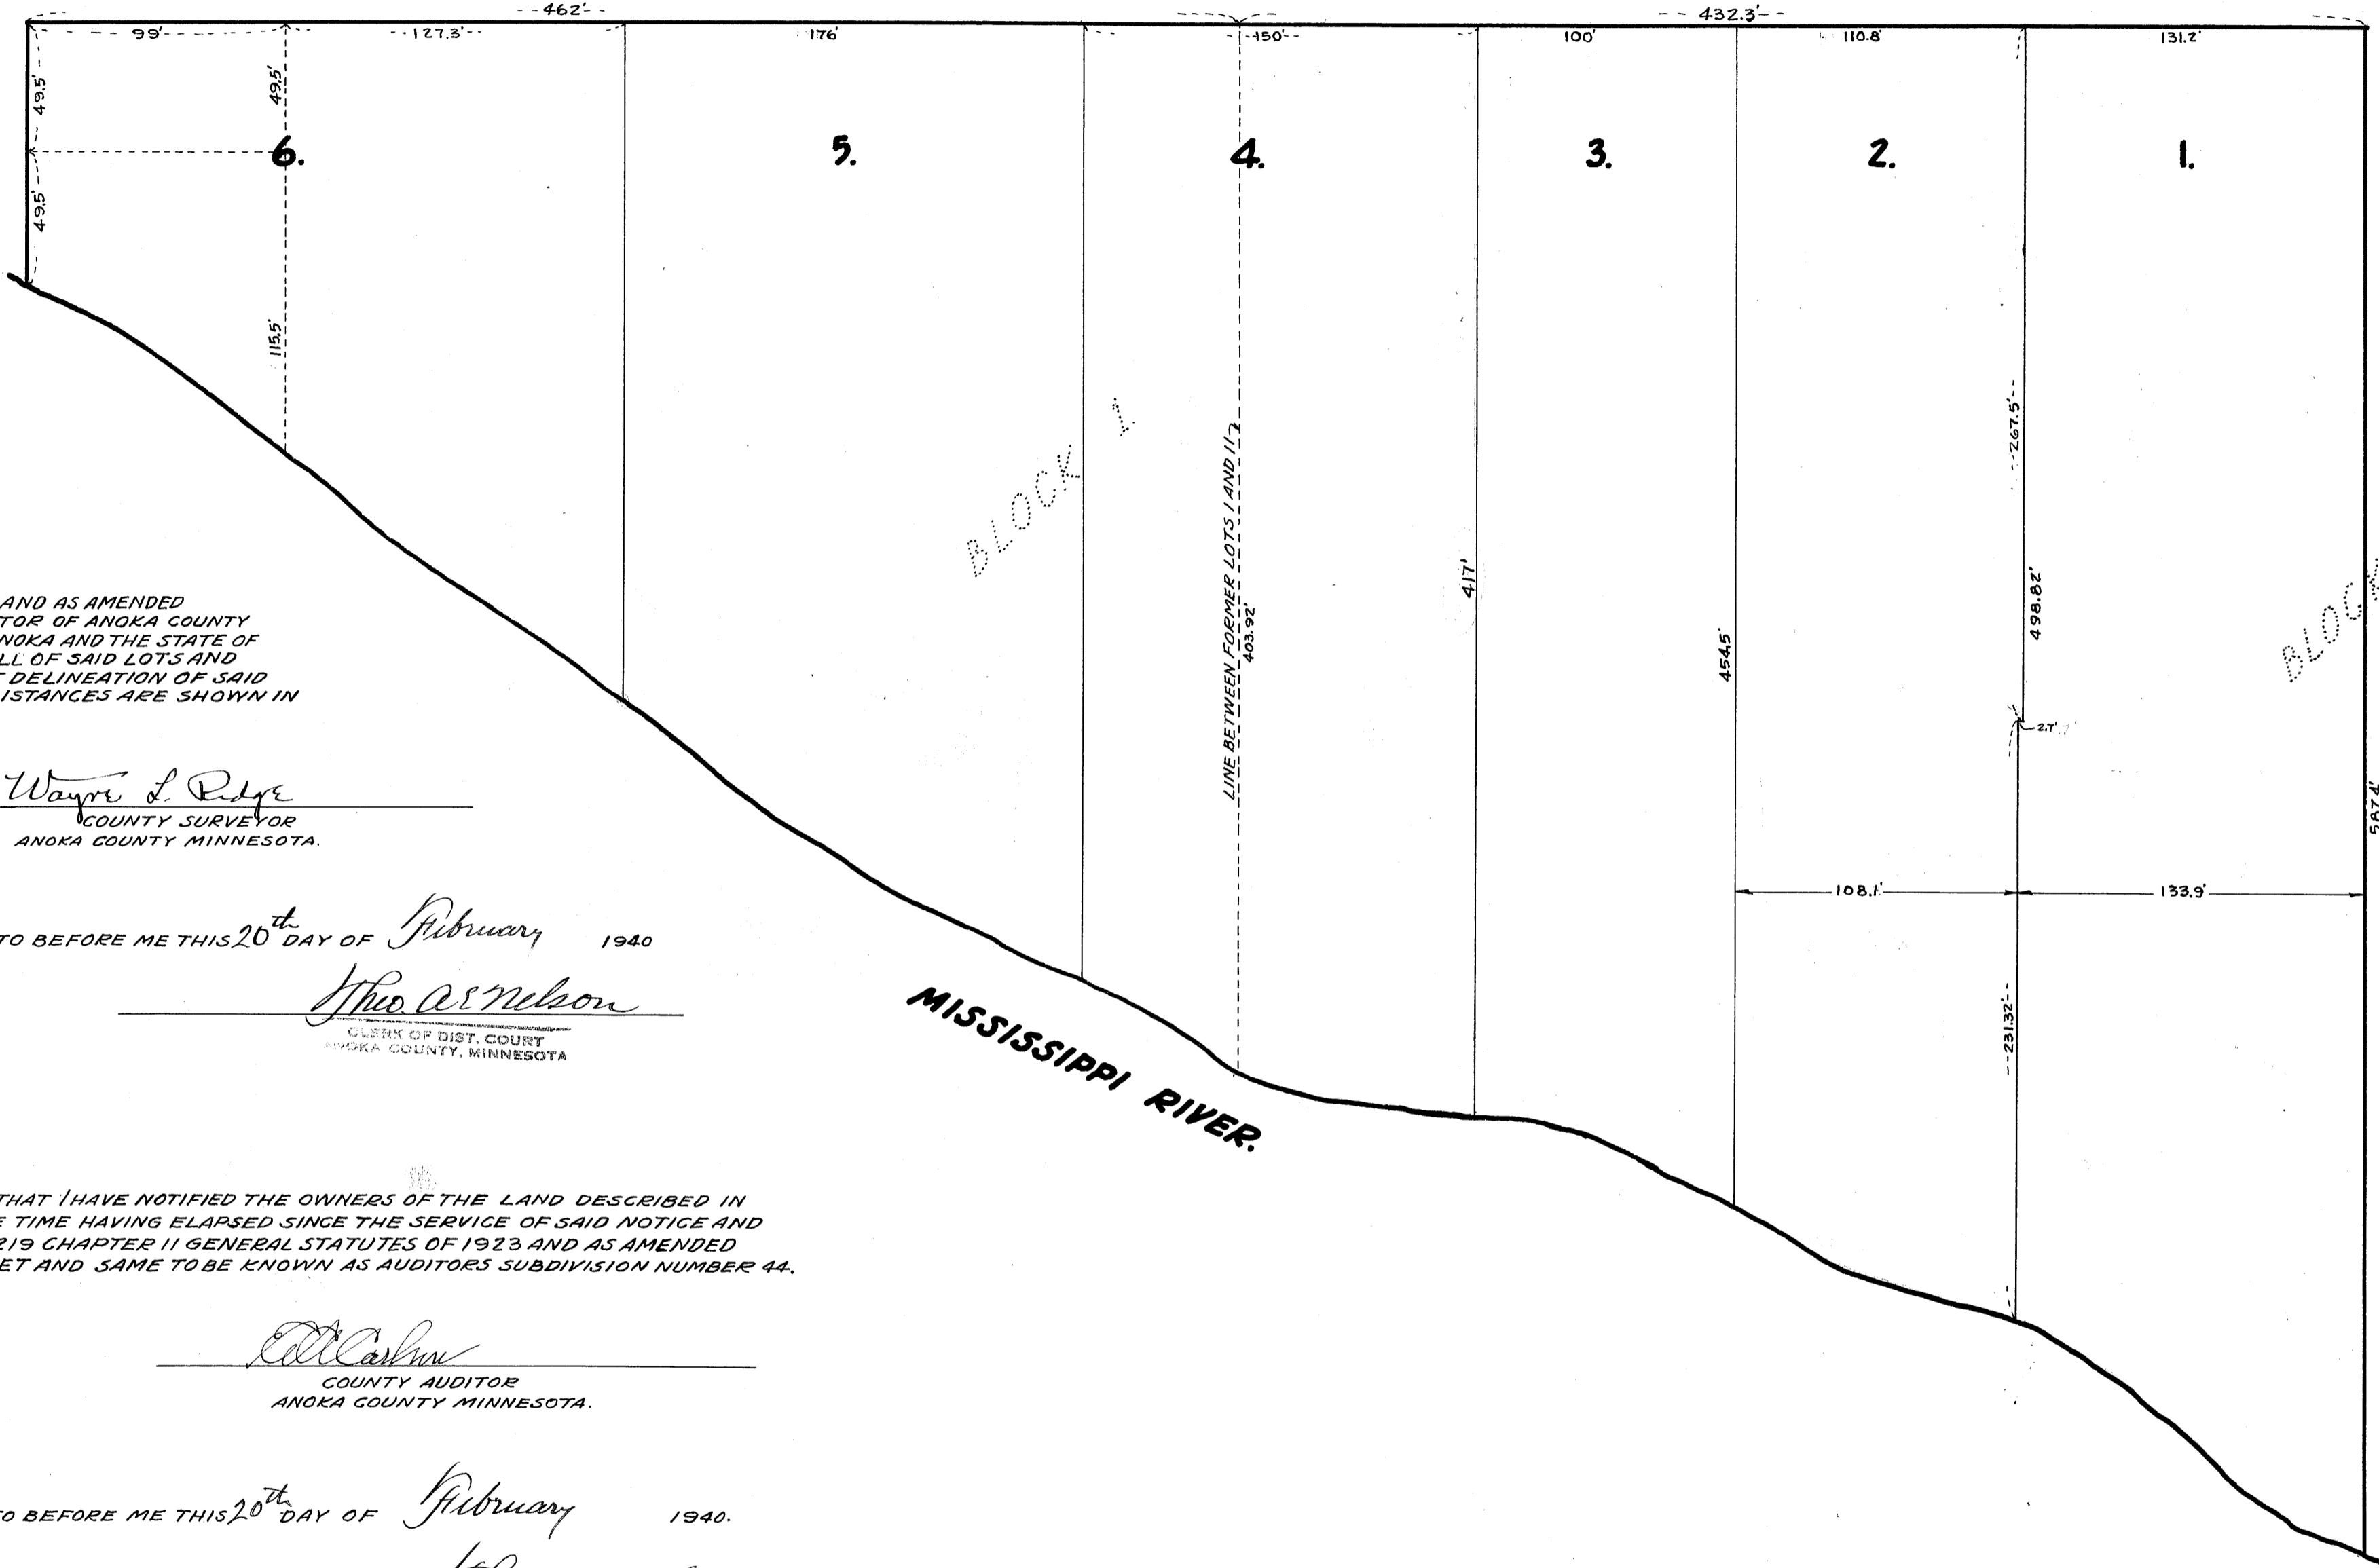

CHAPTER 11
 I HEREBY CERTIFY THAT IN ACCORDANCE WITH SECTION 2219, GENERAL STATUTES OF 1923 AND AS AMENDED BY CHAPTER 21 LAWS OF 1935 AND IN ACCORDANCE WITH THE ORDER OF THE COUNTY AUDITOR OF ANOKA COUNTY MINNESOTA I HAVE PLATTED THE FOLLOWING DESCRIBED LAND IN THE COUNTY OF ANOKA AND THE STATE OF MINNESOTA TO WIT; LOTS 1, 2 AND 3 BLOCK 1 SHAW'S ADDITION AND LOT 11 BLOCK 49, ALL OF SAID LOTS AND BLOCKS BEING IN THE CITY OF ANOKA, THAT THE PLAT ON THIS SHEET IS A CORRECT DELINEATION OF SAID PLATTING AND TO BE KNOWN AS AUDITOR'S SUBDIVISION NUMBER 44 AND THAT DISTANCES ARE SHOWN IN FEET AND DECIMALS OF A FOOT.

DATED February 20th 1940

Wayne S. Ridge
 COUNTY SURVEYOR
 ANOKA COUNTY, MINNESOTA.

ABOVE CERTIFICATE SUBSCRIBED AND SWORN TO BEFORE ME THIS 20th DAY OF February 1940

John Carlson
 CLERK OF DIST. COURT
 ANOKA COUNTY, MINNESOTA

I, E. A. CARLSON COUNTY AUDITOR OF ANOKA COUNTY, MINNESOTA, HEREBY CERTIFY THAT I HAVE NOTIFIED THE OWNERS OF THE LAND DESCRIBED IN FOREGOING COUNTY SURVEYORS CERTIFICATE PLAT THE SAME AND A REASONABLE TIME HAVING ELAPSED SINCE THE SERVICE OF SAID NOTICE AND REQUEST I HAVE CAUSED SAME TO BE PLATTED IN ACCORDANCE WITH SECTION 2219 CHAPTER 11 GENERAL STATUTES OF 1923 AND AS AMENDED BY CHAPTER 21 LAWS OF 1935, AND IN ACCORDANCE WITH THE PLAT ON THIS SHEET AND SAME TO BE KNOWN AS AUDITOR'S SUBDIVISION NUMBER 44.

DATED Feb 20 - 1940

E. A. Carlson
 COUNTY AUDITOR
 ANOKA COUNTY, MINNESOTA.

ABOVE CERTIFICATE SUBSCRIBED AND SWORN TO BEFORE ME THIS 20th DAY OF February 1940.

John Carlson
 CLERK OF DIST. COURT
 ANOKA COUNTY, MINNESOTA

MISSISSIPPI RIVER.