



# AUDITOR'S SUBDIVISION NUMBER 46

SCALE 1" = 400'

OFFICE OF REGISTER OF DEEDS,  
STATE OF MINNESOTA, COUNTY OF ANOKA

I hereby certify that the within instrument was filed in this office for record on the 13<sup>th</sup> day of March, A. D. 1940, at 12 o'clock P. M., and was duly recorded in book \_\_\_\_\_ page \_\_\_\_\_

*Eva Brandell*  
Register of Deeds

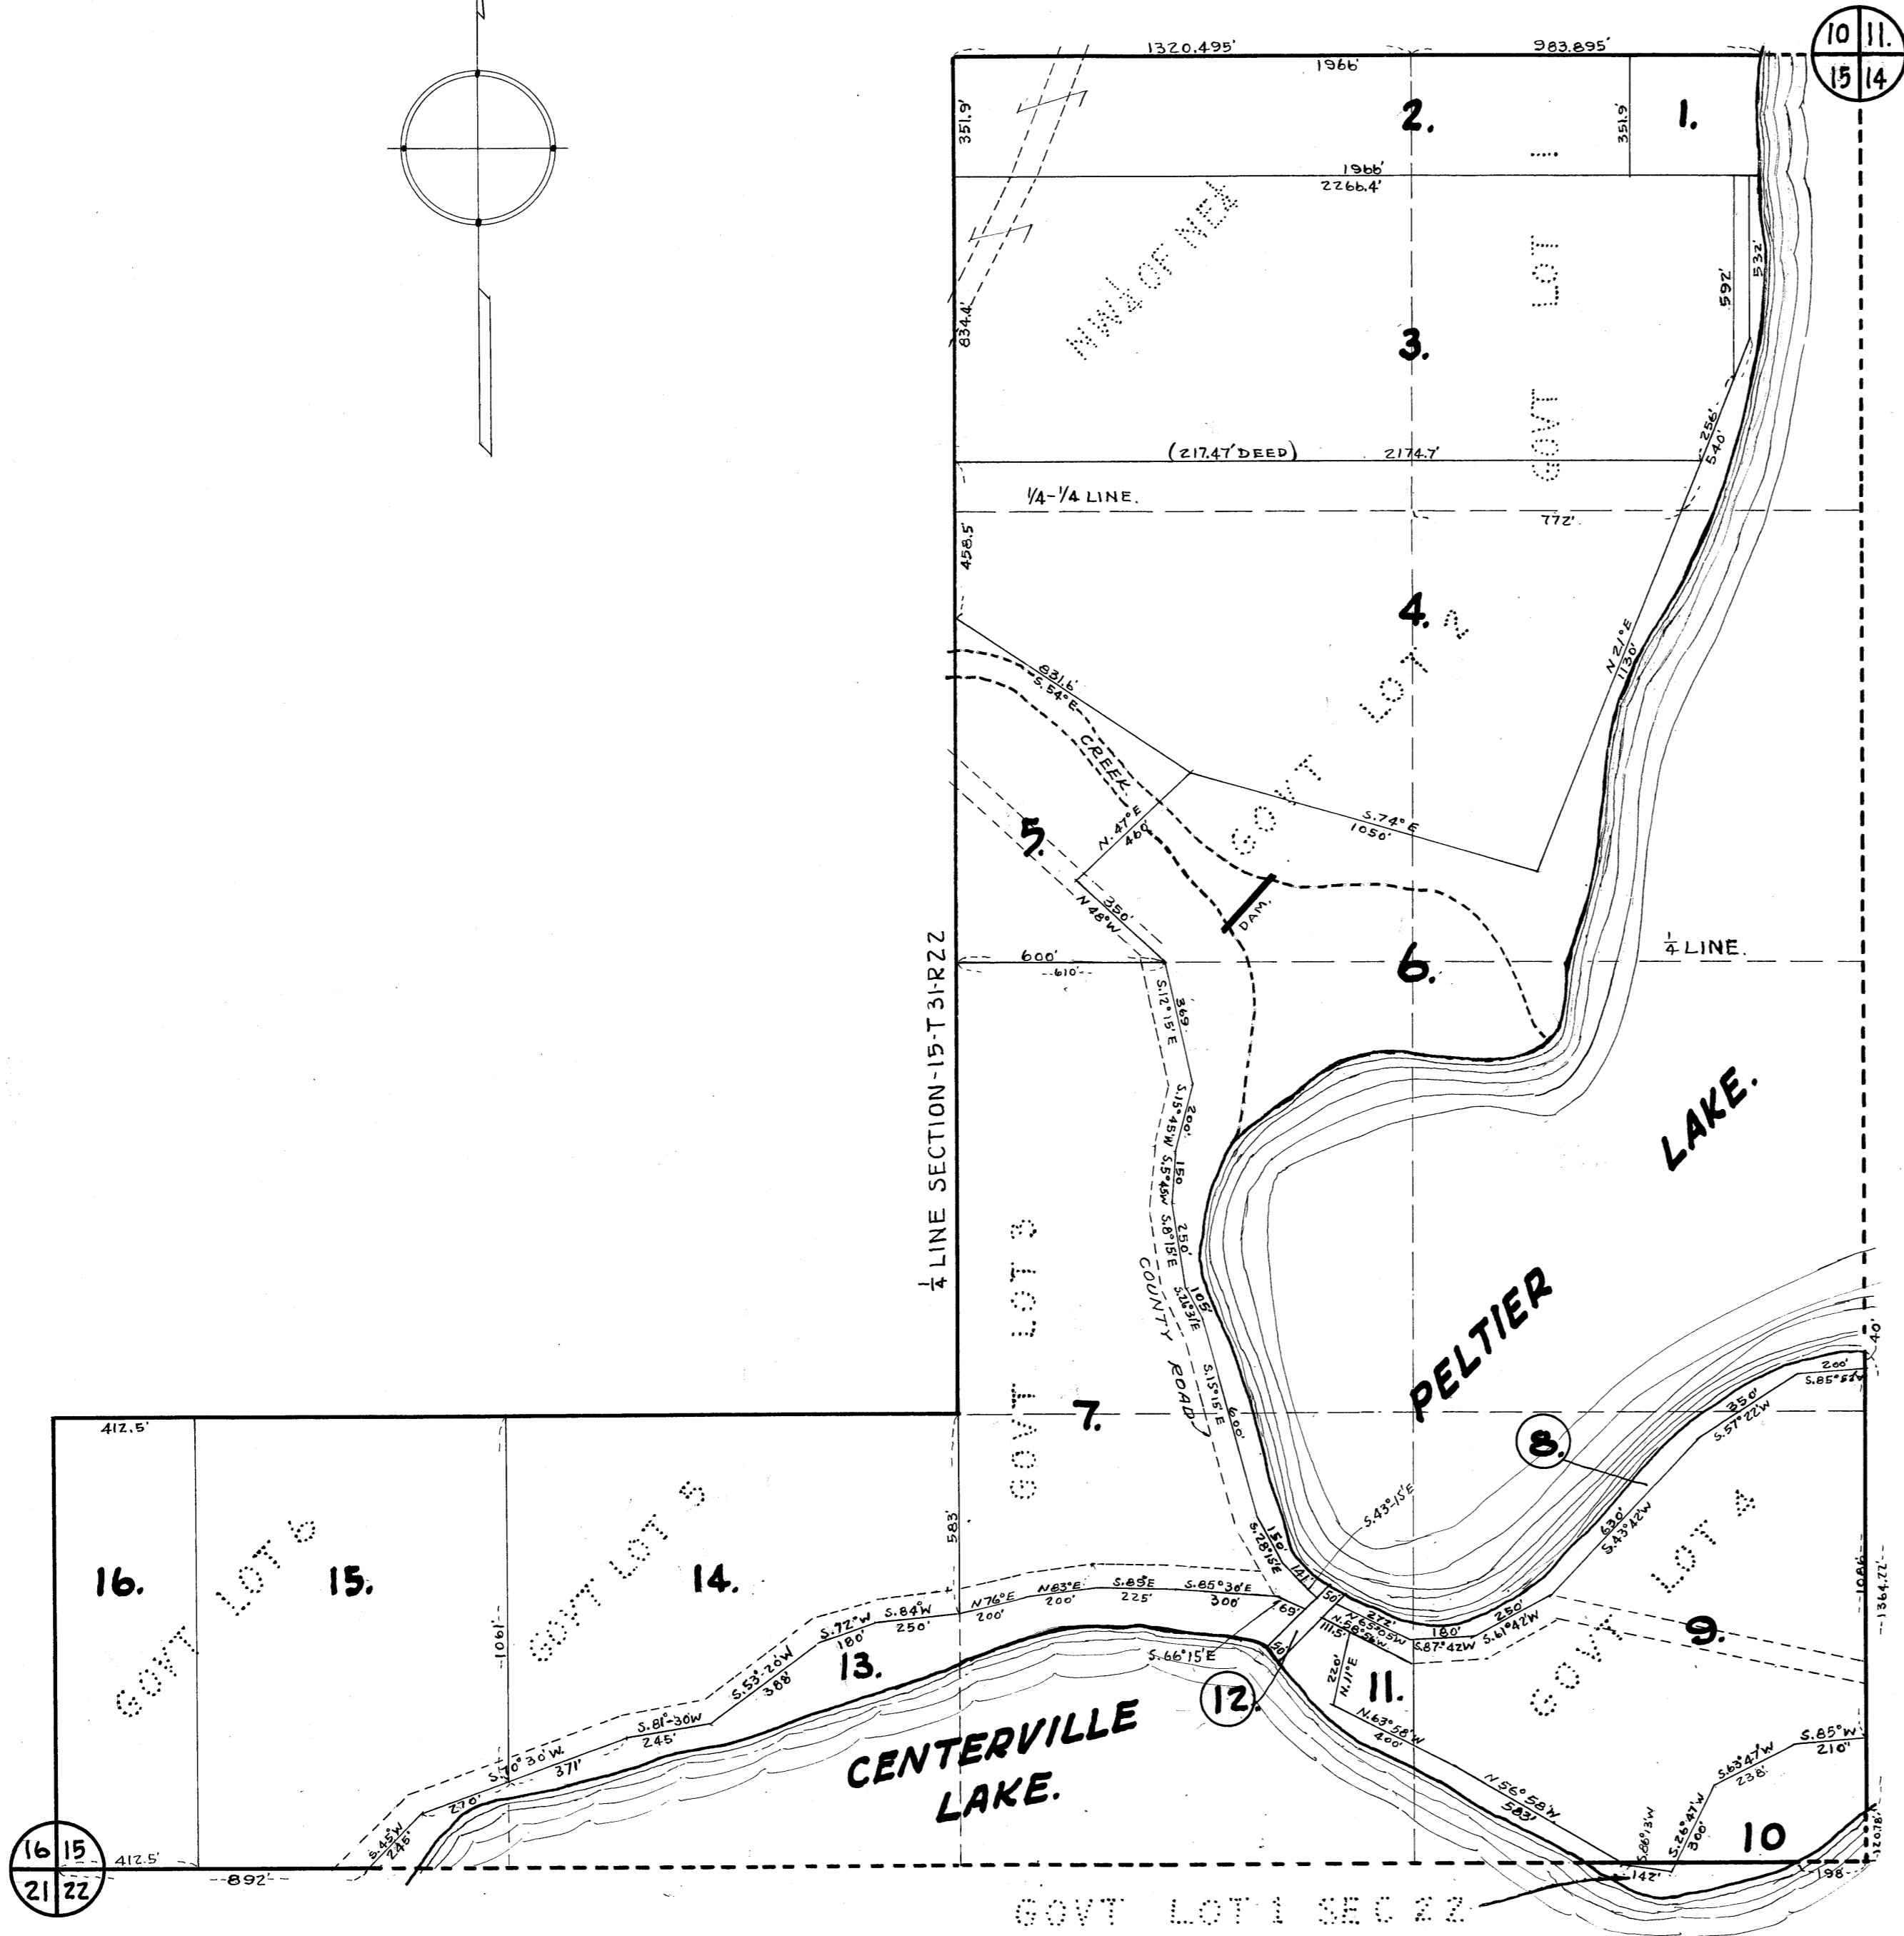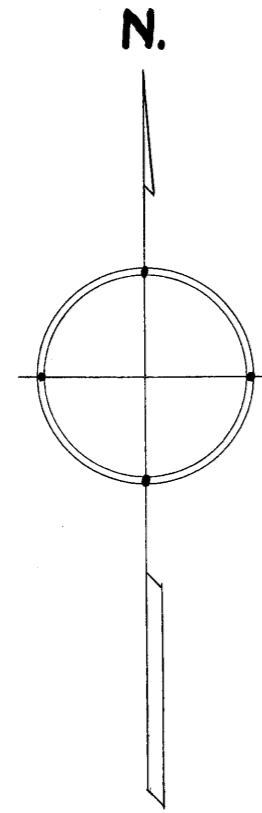

I HEREBY CERTIFY THAT IN ACCORDANCE WITH SECTION 2219 CHAPTER 11 GENERAL STATUTES OF 1923 AND AS AMENDED BY CHAPTER 21 LAWS OF 1933, AND IN ACCORDANCE WITH THE ORDER OF THE COUNTY AUDITOR OF ANOKA COUNTY, MINNESOTA, I HAVE PLATTED THE FOLLOWING DESCRIBED LAND IN COUNTY OF ANOKA AND THE STATE OF MINNESOTA TO WIT: GOVERNMENT LOTS 1 TO 6 INCLUSIVE AND THE NW 1/4 OF THE NE 1/4 ALL OF WHICH ARE IN SECTION 15, ALSO GOVERNMENT LOT 1 SECTION 22, ALL OF ABOVE MENTIONED LANDS BEING IN TOWNSHIP 31 NORTH, RANGE 22 WEST, THAT THE PLAT ON THIS SHEET IS A CORRECT DELINEATION OF SAID PLATTING AND TO BE KNOWN AS AUDITORS SUBDIVISION NUMBER 46, AND THAT DISTANCE ARE SHOWN IN FEET AND DECIMALS OF A FOOT.

DATED March 13<sup>th</sup> 1940

*Wayne L. Rife*  
COUNTY SURVEYOR  
ANOKA COUNTY MINNESOTA.

ABOVE CERTIFICATE SUBSCRIBED AND SWORN TO BEFORE ME THIS 13<sup>th</sup> DAY OF March AD 1940.

*Thos. Carlson*  
CLERK OF DIST. COURT  
ANOKA COUNTY MINNESOTA.

I, E. A. CARLSON, COUNTY AUDITOR OF ANOKA COUNTY MINNESOTA, HEREBY CERTIFY THAT I HAVE NOTIFIED THE OWNERS OF OF THE LAND DESCRIBED IN THE FOREGOING COUNTY SURVEYORS CERTIFICATE TO PLAT THE SAME AND A REASONABLE TIME HAVING ELAPSED SINCE THE SERVICE OF SAID NOTICE AND REQUEST, I HAVE CAUSED SAME TO BE PLATTED IN ACCORDANCE WITH SECTION 2219 CHAPTER 11 GENERAL STATUTES OF 1923 AND AS AMENDED BY CHAPTER 21 LAWS OF 1933, AND IN ACCORDANCE WITH THE PLAT ON THIS SHEET AND SAME TO BE KNOWN AS AUDITORS SUBDIVISION NUMBER 46.

DATED March 13-1940

*E. A. Carlson*  
COUNTY AUDITOR  
ANOKA COUNTY MINNESOTA.

ABOVE CERTIFICATE SUBSCRIBED AND SWORN TO BEFORE ME THIS 13<sup>th</sup> DAY OF March AD 1940

*Thos. Carlson*  
CLERK OF DIST. COURT  
ANOKA COUNTY MINNESOTA.

NOTE -- THIS PLAT NOT TO BE USED AFTER 9-23-40 SEE REVISED PLAT NO 46 PAGE 40A.