
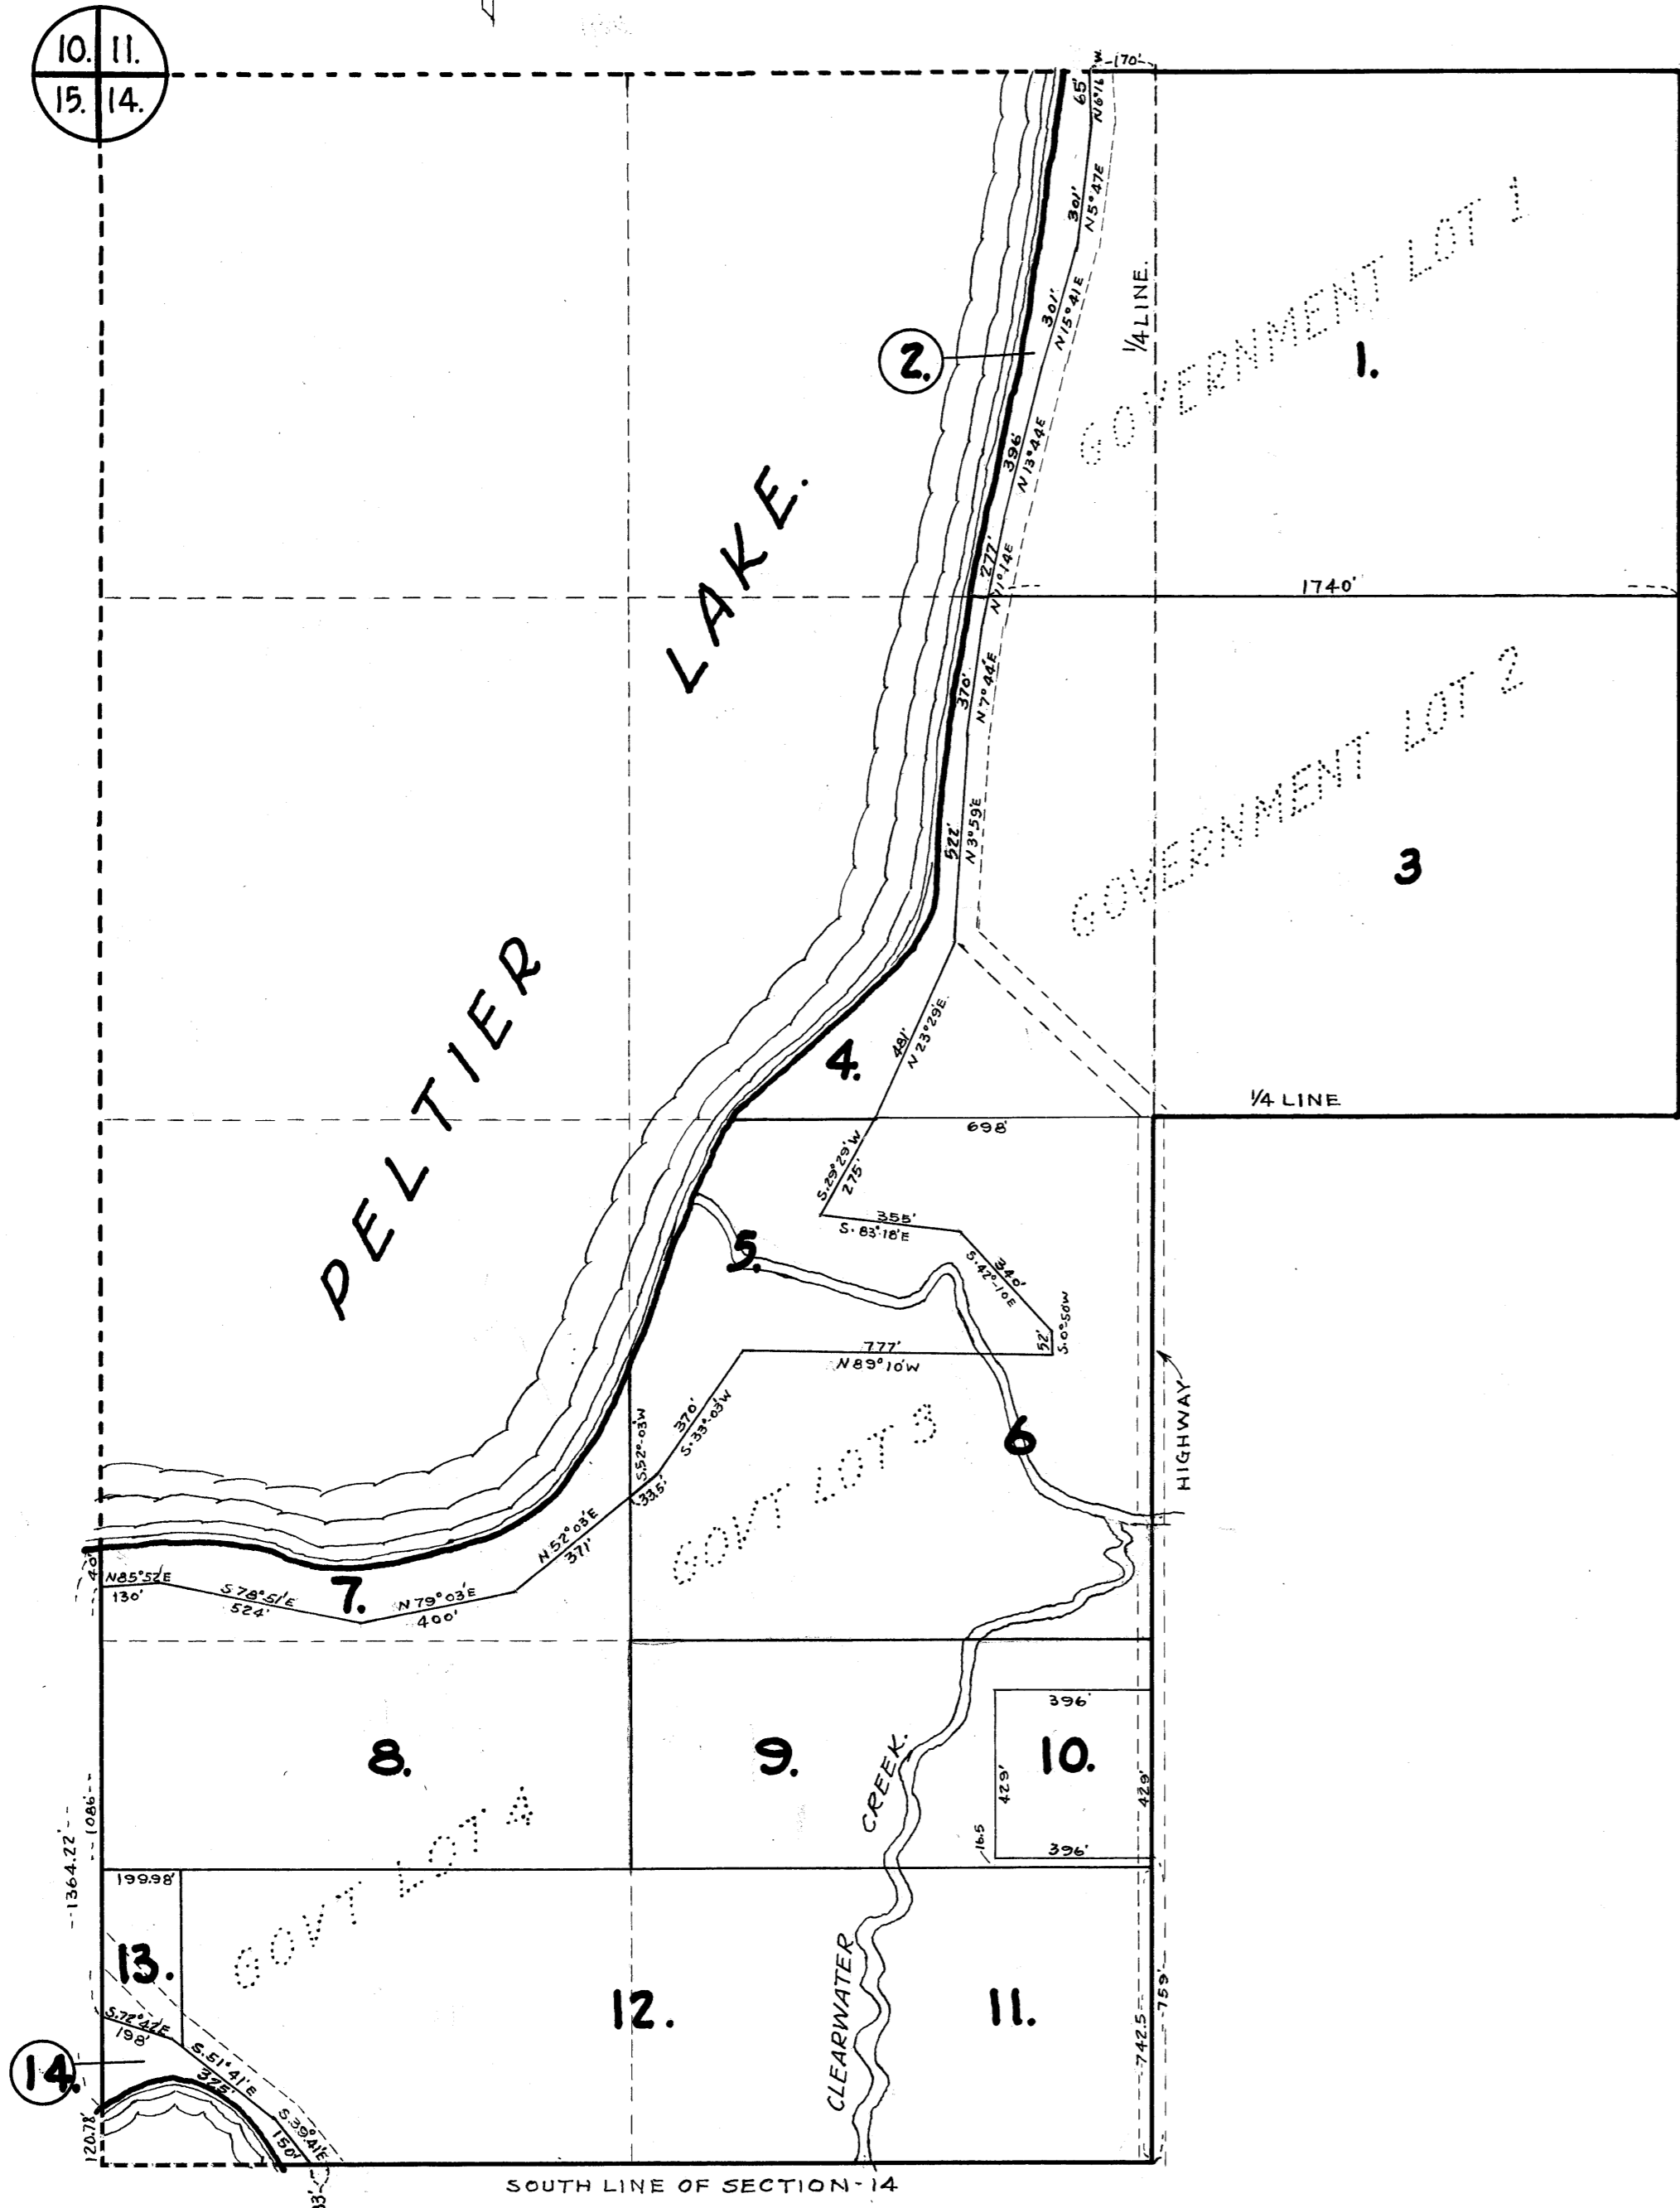


OFFICE OF REGISTER OF DEEDS,) ss.
STATE OF MINNESOTA, COUNTY OF ANOKA)
I hereby certify that the within instru-
ment was filed in this office for record on
the 26 day of March A.D. 1940
at 4 o'clock P.M. and was duly recorded
in book 7 page 41
Eva Brandeef
Register of Deeds

AUDITOR'S SUBDIVISION NUMBER 47

SCALE 1"=400'

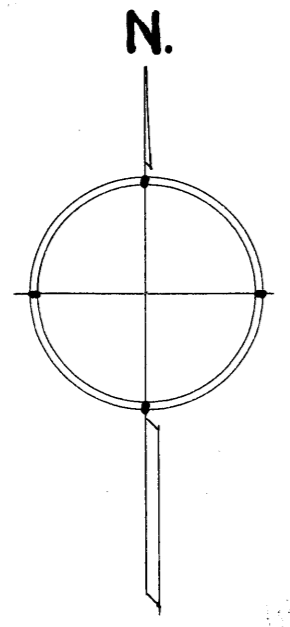

I HEREBY CERTIFY THAT IN ACCORDANCE WITH SECTION 2219 CHAPTER 11 GENERAL STATUTES OF 1923 AND AS AMENDED BY CHAPTER 21 LAWS OF 1935, AND IN ACCORDANCE WITH THE ORDER OF THE COUNTY AUDITOR OF ANOKA COUNTY MINNESOTA I HAVE PLATTED THE FOLLOWING DESCRIBED LAND IN THE COUNTY OF ANOKA AND THE STATE OF MINNESOTA TO WIT; GOVERNMENT LOTS 1 TO 4 INCLUSIVE AND THE SE 1/4 OF THE SW 1/4, ALL BEING IN SECTION 14 TOWNSHIP 31 NORTH, RANGE 22 WEST, THAT THE PLAT ON THIS SHEET IS A CORRECT DELINEATION OF SAID PLATTING AND TO BE KNOWN AS AUDITORS SUBDIVISION NUMBER 47 AND THAT DISTANCES ARE SHOWN IN FEET AND DECIMALS OF A FOOT.

DATED March 26th 1940

Wayne L. Riser
COUNTY SURVEYOR
ANOKA COUNTY MINNESOTA.

ABOVE CERTIFICATE SUBSCRIBED AND SWORN TO BEFORE ME THIS 26th DAY OF March A.D. 1940.

Thos. A. Nelson
CLERK OF DIST. COURT

I, E.A. CARLSON, COUNTY AUDITOR OF ANOKA COUNTY MINNESOTA, HEREBY CERTIFY THAT I HAVE NOTIFIED THE OWNERS OF THE LAND DESCRIBED IN THE FOREGOING COUNTY SURVEYORS CERTIFICATE TO PLAT THE SAME AND A REASONABLE TIME HAVING ELAPSED SINCE THE SERVICE OF SAID NOTICE AND REQUEST, I HAVE CAUSED SAME TO BE PLATTED IN ACCORDANCE WITH SECTION 2219 CHAPTER 11 GENERAL STATUTES OF 1923 AND AS AMENDED BY CHAPTER 21 LAWS OF 1935, AND IN ACCORDANCE WITH, PLAT ON THIS SHEET AND SAME TO BE KNOWN AS AUDITORS SUBDIVISION NUMBER 47.

DATED March 26 - 1940

E.A. Carlson
COUNTY AUDITOR
ANOKA COUNTY MINNESOTA.

ABOVE CERTIFICATE SUBSCRIBED AND SWORN TO BEFORE ME THIS 26th DAY OF March A.D. 1940.

Thos. A. Nelson
CLERK OF DIST. COURT

NOTE--- THIS PLAT NOT TO BE USED AFTER 9-19-40 SEE REVISED PLAT N° 47 PAGE 41A.