


# AUDITOR'S SUBDIVISION NUMBER 50.


SCALE 1"=50'

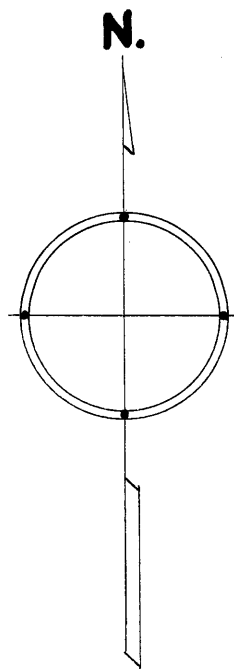

OFFICE OF REGISTER OF DEEDS,  
STATE OF MINNESOTA, COUNTY OF ANOKA

I hereby certify that the within instrument was filed in this office for record on the 10 day of April, A. D. 1940, at 10 o'clock A. M. and was duly recorded in book 2 page 44.

*Eva Brandell*  
Register of Deeds

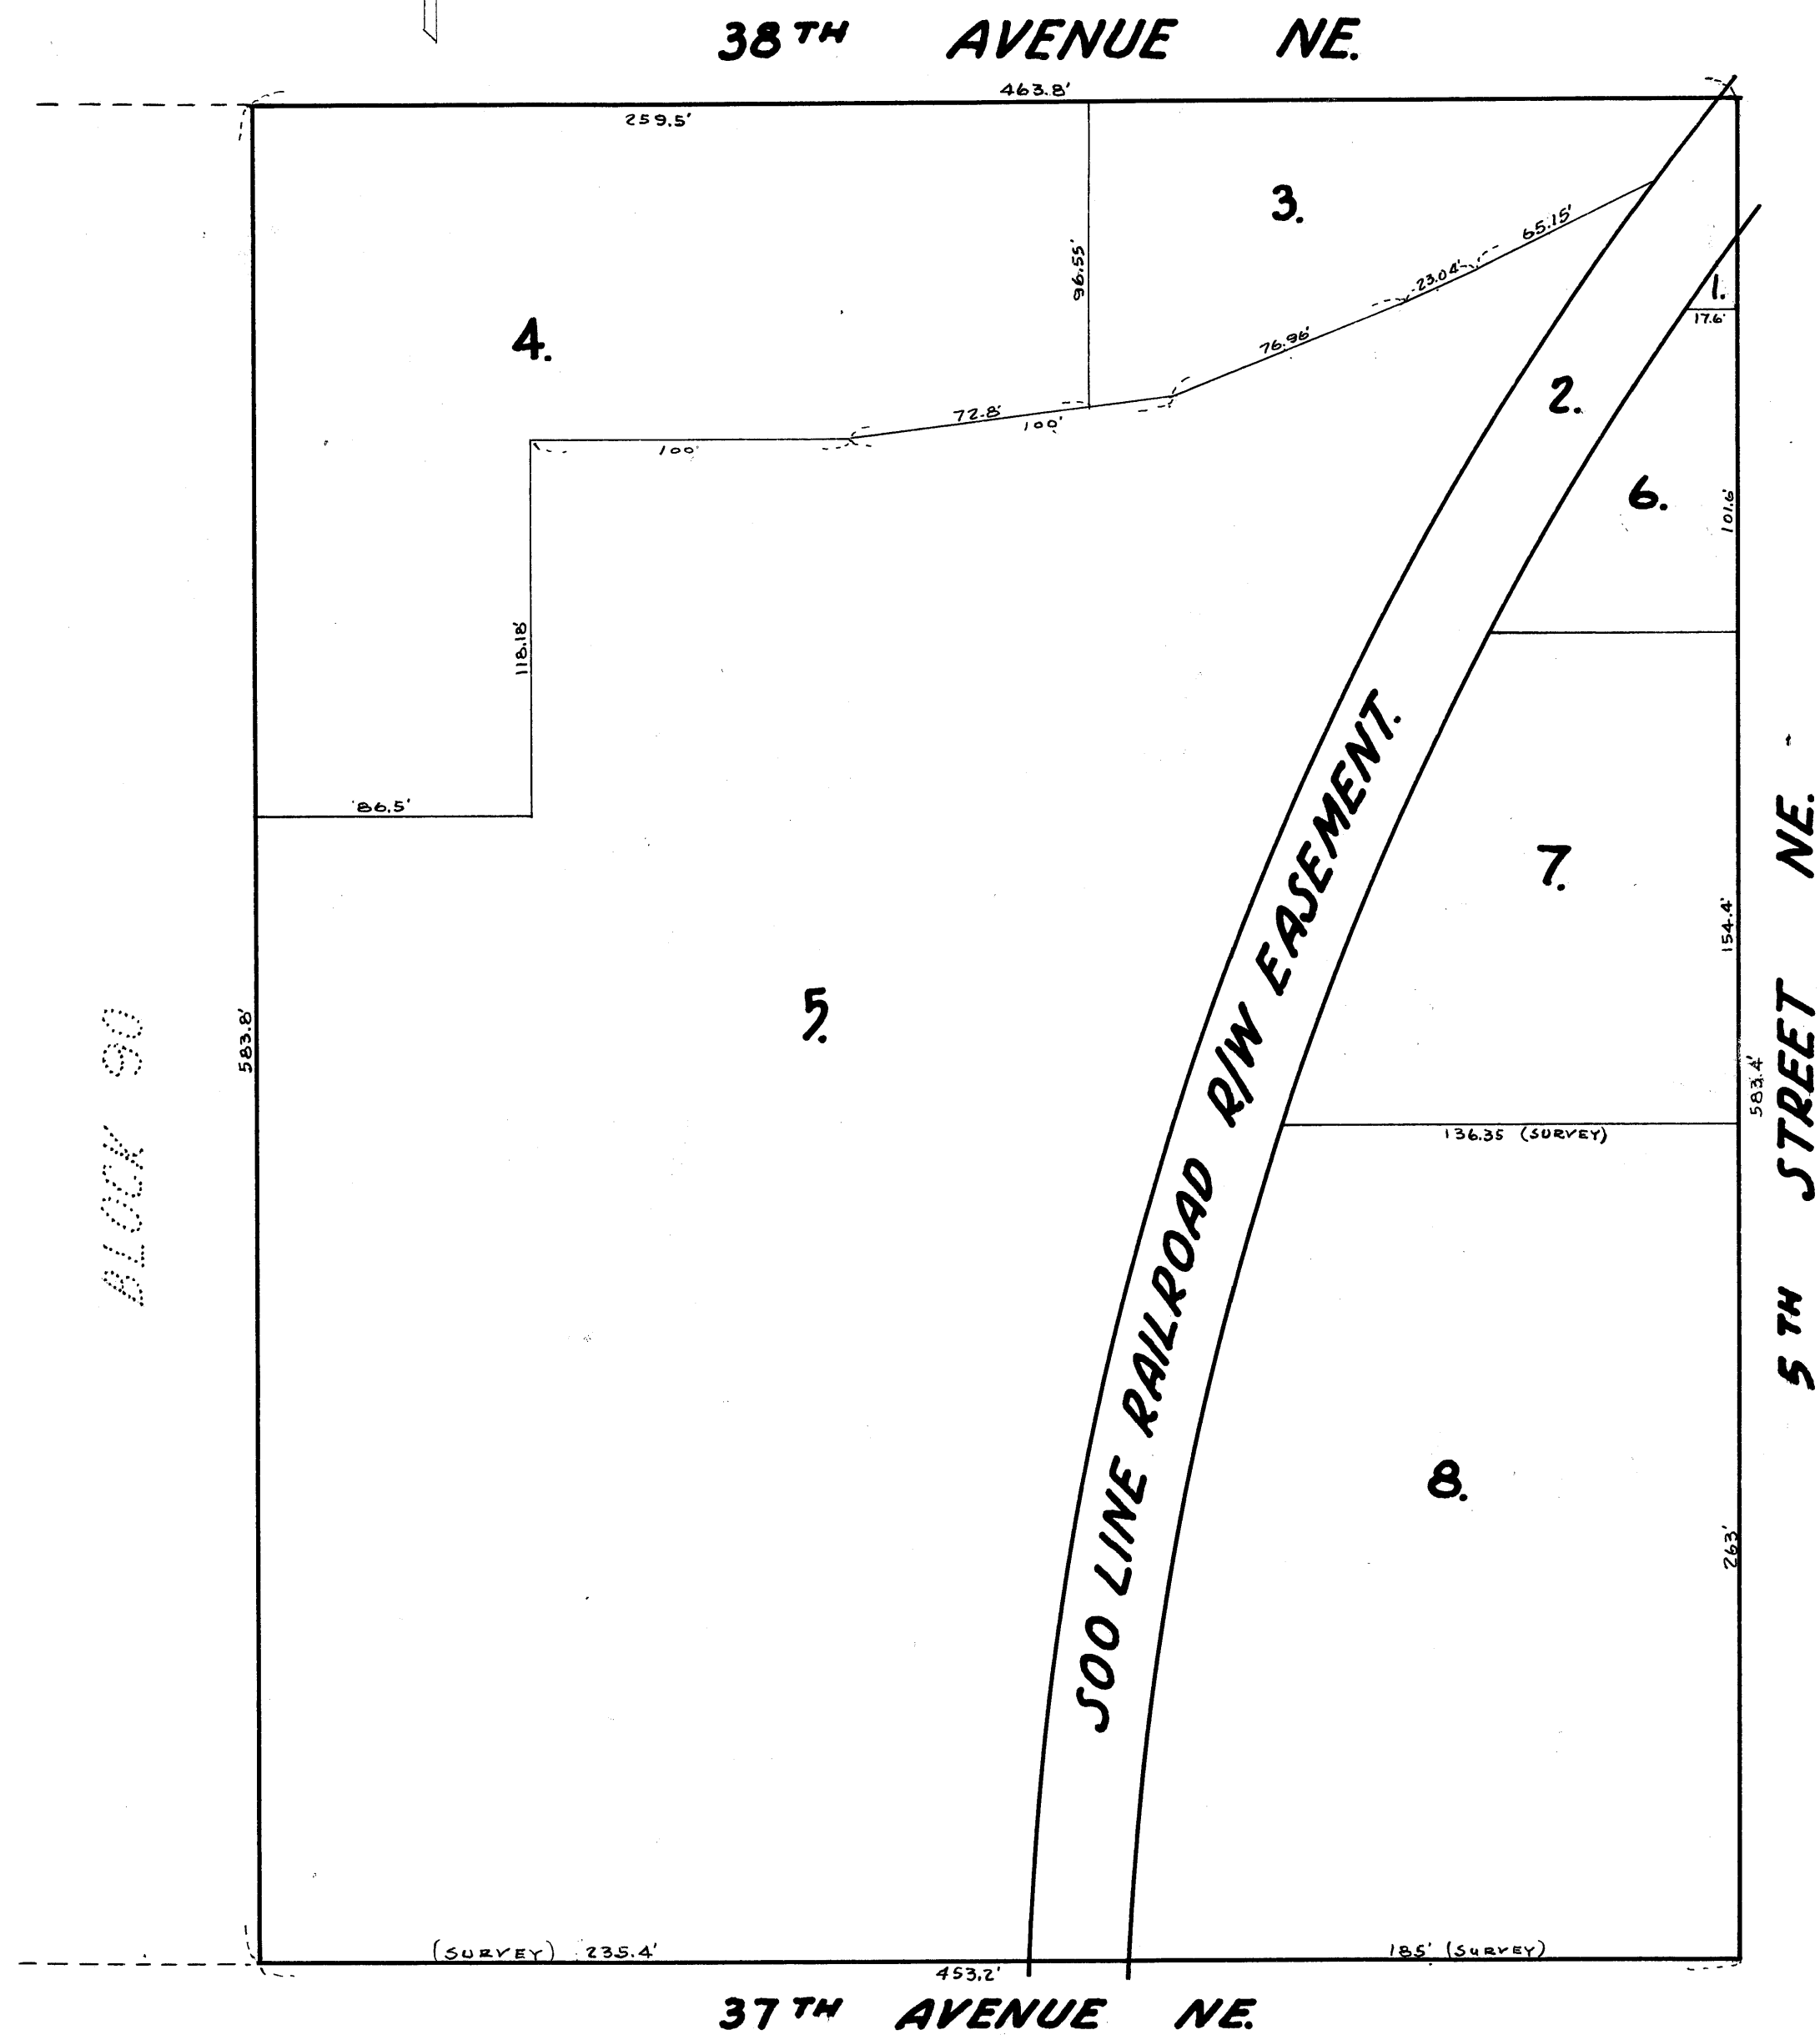

I HEREBY CERTIFY THAT IN ACCORDANCE WITH SECTION 2219 CHAPTER 11 GENERAL STATUTES OF 1923 AND AS AMENDED BY CHAPTER 21 LAWS OF 1935, AND IN ACCORDANCE WITH THE ORDER OF THE COUNTY AUDITOR OF ANOKA COUNTY MINNESOTA, I HAVE PLATTED THE FOLLOWING DESCRIBED LAND IN THE COUNTY OF ANOKA AND THE STATE OF MINNESOTA TO WIT: ALL OF BLOCK 'G' COLUMBIA HEIGHTS ANNEX TO MINNEAPOLIS, THAT THE PLAT ON THIS SHEET IS A CORRECT DELINEATION OF SAID PLATTING AND TO BE KNOWN AS AUDITORS SUBDIVISION NUMBER 50, AND THAT DISTANCES ARE SHOWN IN FEET AND DECIMALS OF A FOOT.

DATED April 9<sup>th</sup> 1940

*Wayne L. Ridge*  
COUNTY SURVEYOR  
ANOKA COUNTY MINNESOTA.

ABOVE CERTIFICATE SUBSCRIBED AND SWORN TO BEFORE ME THIS 9<sup>th</sup> DAY OF April 1940.

*J. H. Carlson*  
CLERK OF DIST. COURT  
ANOKA COUNTY, MINNESOTA

I, E.A. CARLSON COUNTY AUDITOR OF ANOKA COUNTY MINNESOTA, HEREBY CERTIFY THAT I HAVE NOTIFIED THE OWNERS OF THE LAND DESCRIBED IN THE FOREGOING COUNTY SURVEYORS CERTIFICATE TO PLAT THE SAME AND A REASONABLE TIME HAVING ELAPSED SINCE THE SERVICE OF SAID NOTICE AND REQUEST I HAVE CAUSED SAME TO BE PLATTED IN ACCORDANCE WITH SECTION 2219 CHAPTER 11 GENERAL STATUTES OF 1923 AND AS AMENDED BY CHAPTER 21 LAWS OF 1935, AND IN ACCORDANCE WITH THE PLAT ON THIS SHEET AND SAME TO BE KNOWN AS AUDITORS SUBDIVISION NUMBER 50.

DATED April 9 - 1940

*E.A. Carlson*  
COUNTY AUDITOR  
ANOKA COUNTY MINNESOTA.

ABOVE CERTIFICATE SUBSCRIBED AND SWORN TO BEFORE ME THIS 9<sup>th</sup> DAY OF April 1940.

*J. H. Carlson*  
CLERK OF DIST. COURT  
ANOKA COUNTY, MINNESOTA

133 1/2

*J. H. Carlson*  
Office of REGISTRAR OF TITLES  
STATE OF MINNESOTA  
COUNTY OF ANOKA

I am the Registrar of Titles in the County of Anoka, Minnesota, and was in this office on the 10 day of April, A. D. 1940 at 9 o'clock A.M.

*Eva Brandell*  
By

Office of REGISTRAR OF TITLES  
STATE OF MINNESOTA  
COUNTY OF ANOKA