

# AUDITORS SUBDIVISION NUMBER 61.

SCALE 1"=200'


99768

OFFICE OF REGISTER OF DEEDS,  
STATE OF MINNESOTA, COUNTY OF ANOKA

I hereby certify that the within instrument was filed in this office for record on the 20 day of Sept. 1940.

4. d. s. and was duly recorded  
book 7 page 55

*Wm. Brundell*  
Register of Deeds

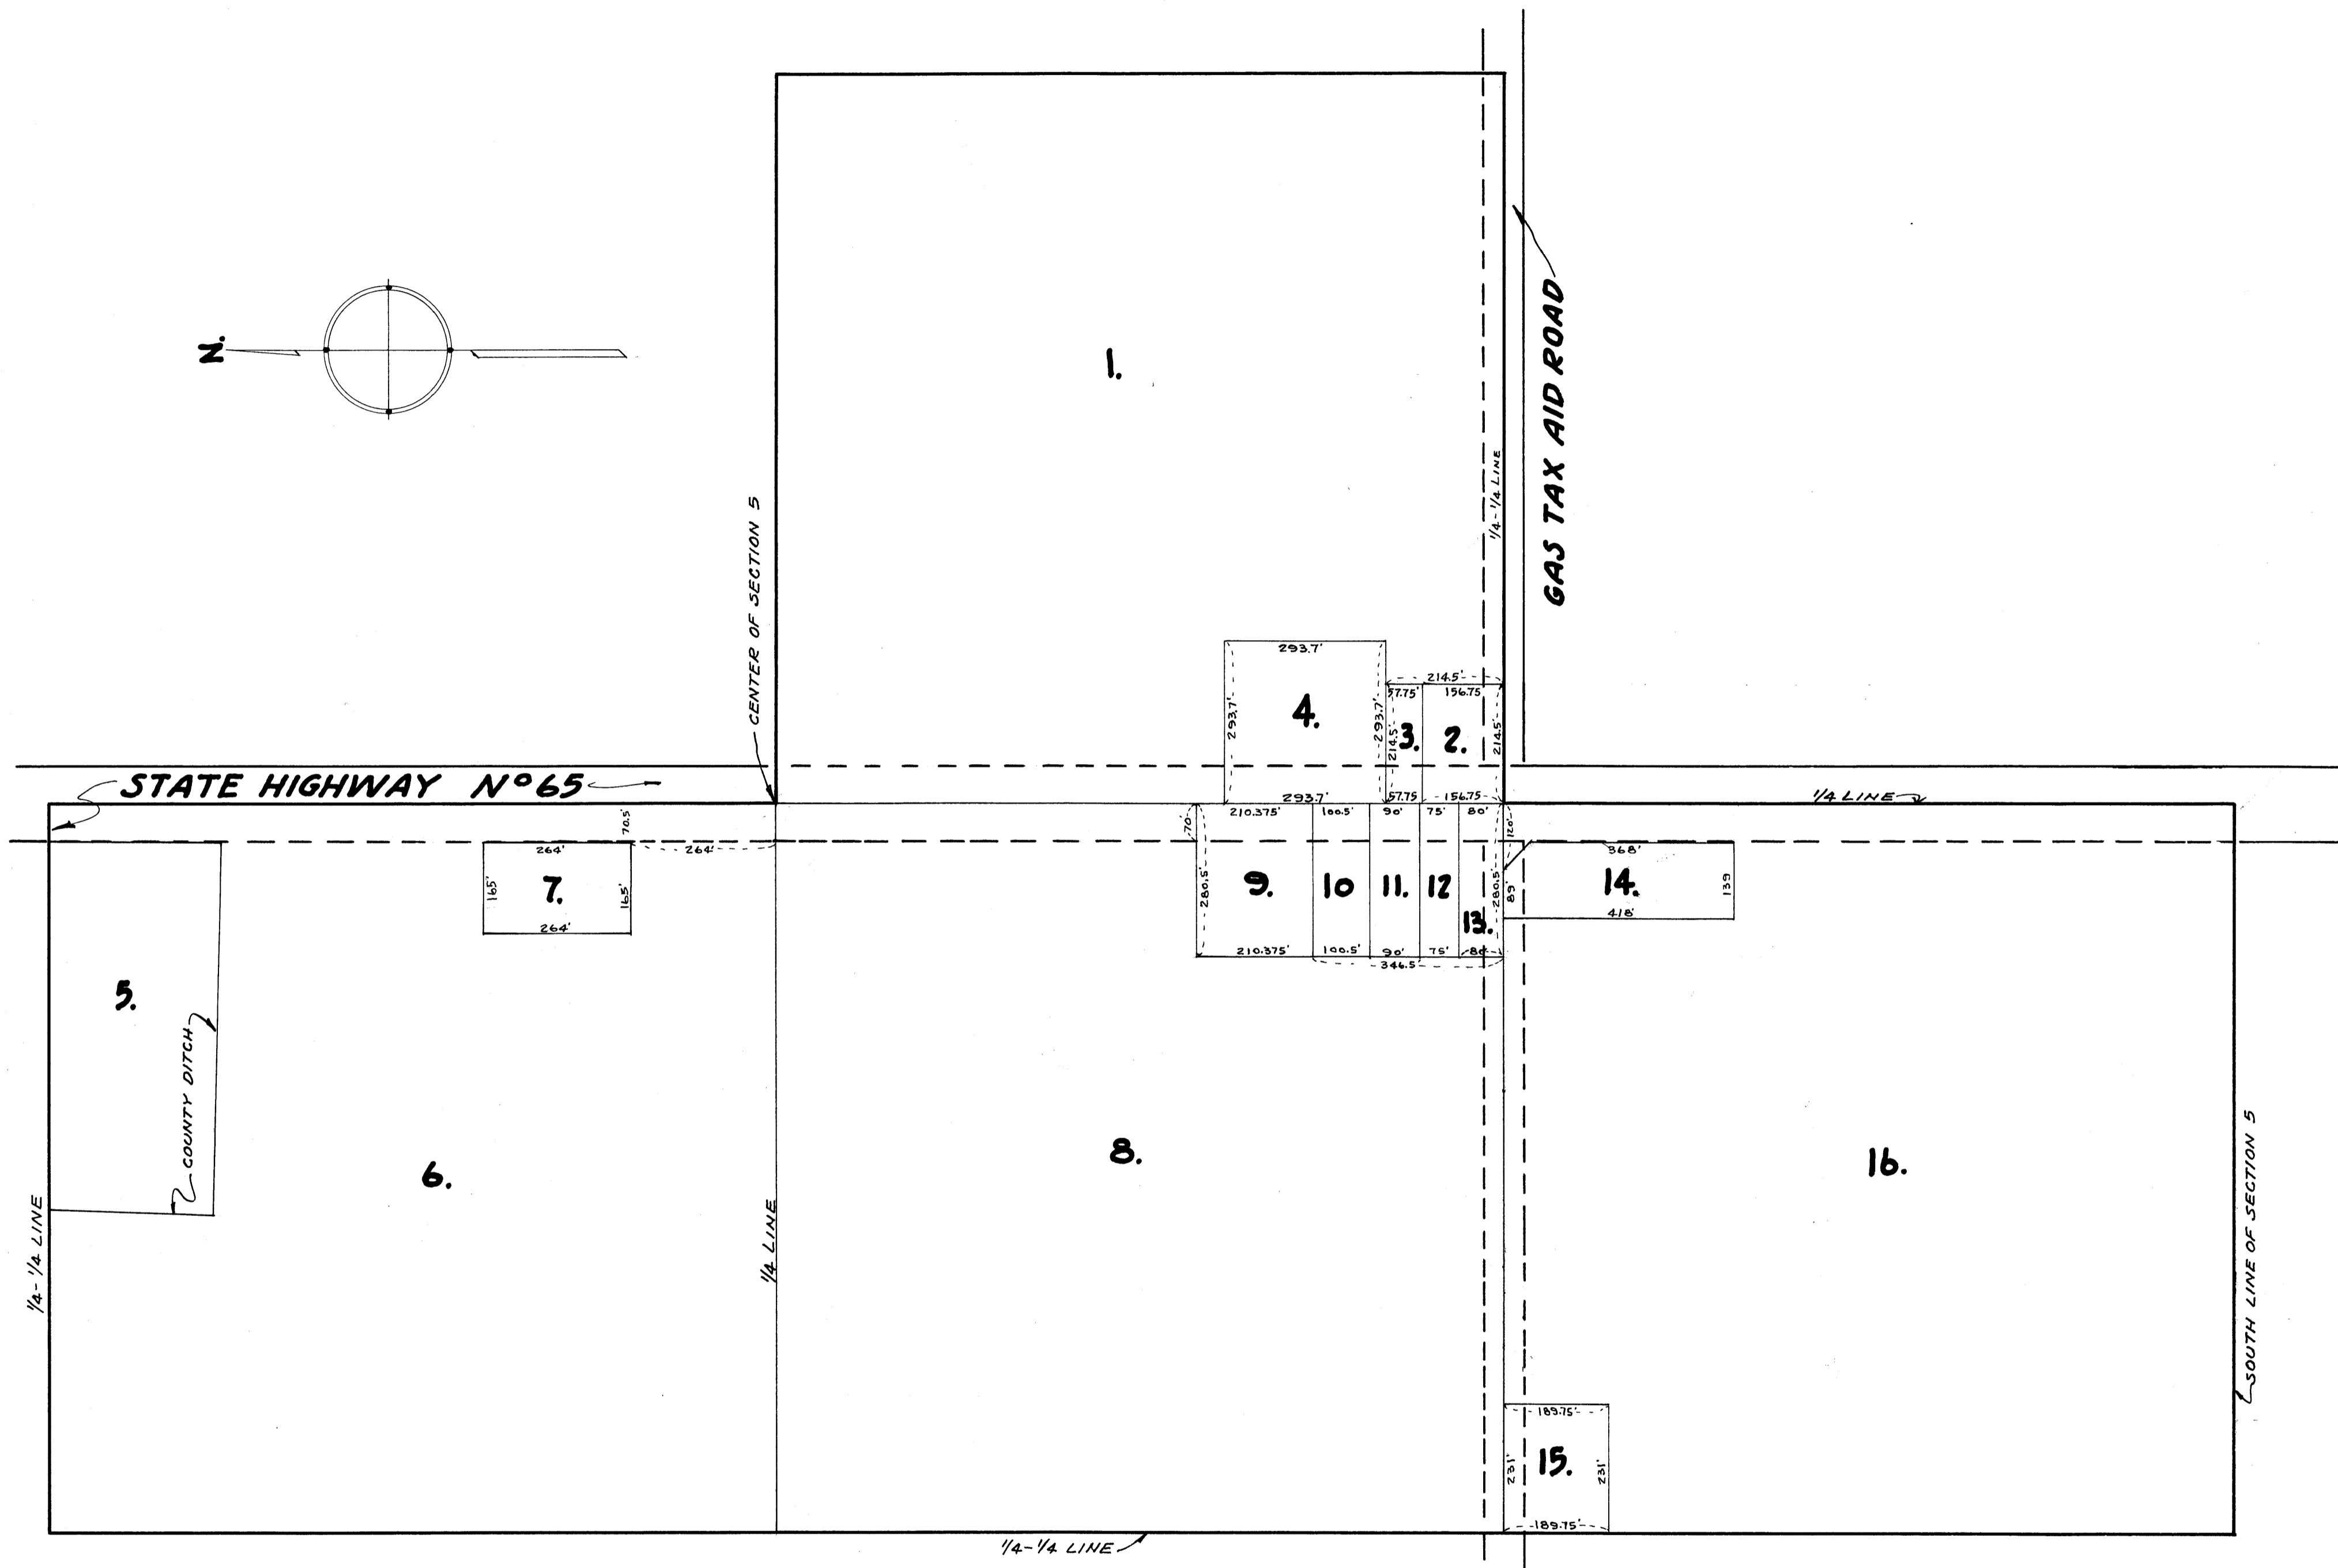

I HEREBY CERTIFY THAT IN ACCORDANCE WITH SECTION 2219 CHAPTER 11 GENERAL STATUTES OF 1923 AND AS AMENDED BY CHAPTER 21 LAWS OF 1935 AND IN ACCORDANCE WITH THE ORDER OF THE COUNTY AUDITOR OF ANOKA COUNTY MINNESOTA I HAVE PLATTED THE FOLLOWING DESCRIBED LAND IN THE COUNTY OF ANOKA AND THE STATE OF MINNESOTA TO WIT; THE E 1/2 OF THE SW 1/4 AND THE NW 1/4 OF THE SE 1/4 AND THE SE 1/4 OF THE NW 1/4 ALL OF WHICH ARE IN SECTION 5 TOWNSHIP 32 NORTH RANGE 23 WEST; THAT THE PLAT ON THIS SHEET IS A CORRECT DELINEATION OF SAID PLATTING AND TO BE KNOWN AS AUDITORS SUBDIVISION N° 61, AND THAT DISTANCES ARE SHOWN IN FEET AND DECIMALS OF A FOOT.

DATED Sept 19th 1940

*Wayne L. Ridge*  
COUNTY SURVEYOR  
ANOKA COUNTY MINNESOTA

ABOVE CERTIFICATE SUBSCRIBED AND SWORN TO BEFORE ME THIS 19th DAY OF September 1940

*Theo. C. Nelson*  
CLERK OF DIST. COURT  
ANOKA COUNTY, MINNESOTA

I, E.A. CARLSON COUNTY AUDITOR OF ANOKA COUNTY MINNESOTA, HEREBY CERTIFY THAT I HAVE NOTIFIED THE OWNERS OF THE LAND DESCRIBED IN THE FOREGOING COUNTY SURVEYOR'S CERTIFICATE TO PLAT THE SAME AND A REASONABLE TIME HAVING ELAPSED SINCE THE SERVICE OF SAID NOTICE AND REQUEST I HAVE CAUSED SAME TO BE PLATTED IN ACCORDANCE WITH SECTION 2219 CHAPTER 11 GENERAL STATUTES OF 1923 AND AS AMENDED BY CHAPTER 21 LAWS OF 1935, AND IN ACCORDANCE WITH THE PLAT ON THIS SHEET AND SAME TO BE KNOWN AS AUDITORS SUBDIVISION N° 61.

DATED Sept 19-1940

*E.A. Carlson*  
COUNTY AUDITOR  
ANOKA COUNTY MINNESOTA.

ABOVE CERTIFICATE SUBSCRIBED AND SWORN TO BEFORE ME THIS 19th DAY OF September 1940

*Theo. C. Nelson*  
CLERK OF DIST. COURT  
ANOKA COUNTY, MINNESOTA