


AUDITORS SUBDIVISION NUMBER 62.

SCALE 1" = 200'

OFFICE OF REGISTER OF DEEDS,
STATE OF MINNESOTA, COUNTY OF ANOKA } ss.
I hereby certify that the within instru-
ment was filed in this office for record on
the 22. day of September A. D. 1940.
at 9.45 A.M. and was duly recorded
in book 2 of Anoka page 56.
Carl Brantzell
Register of Deeds

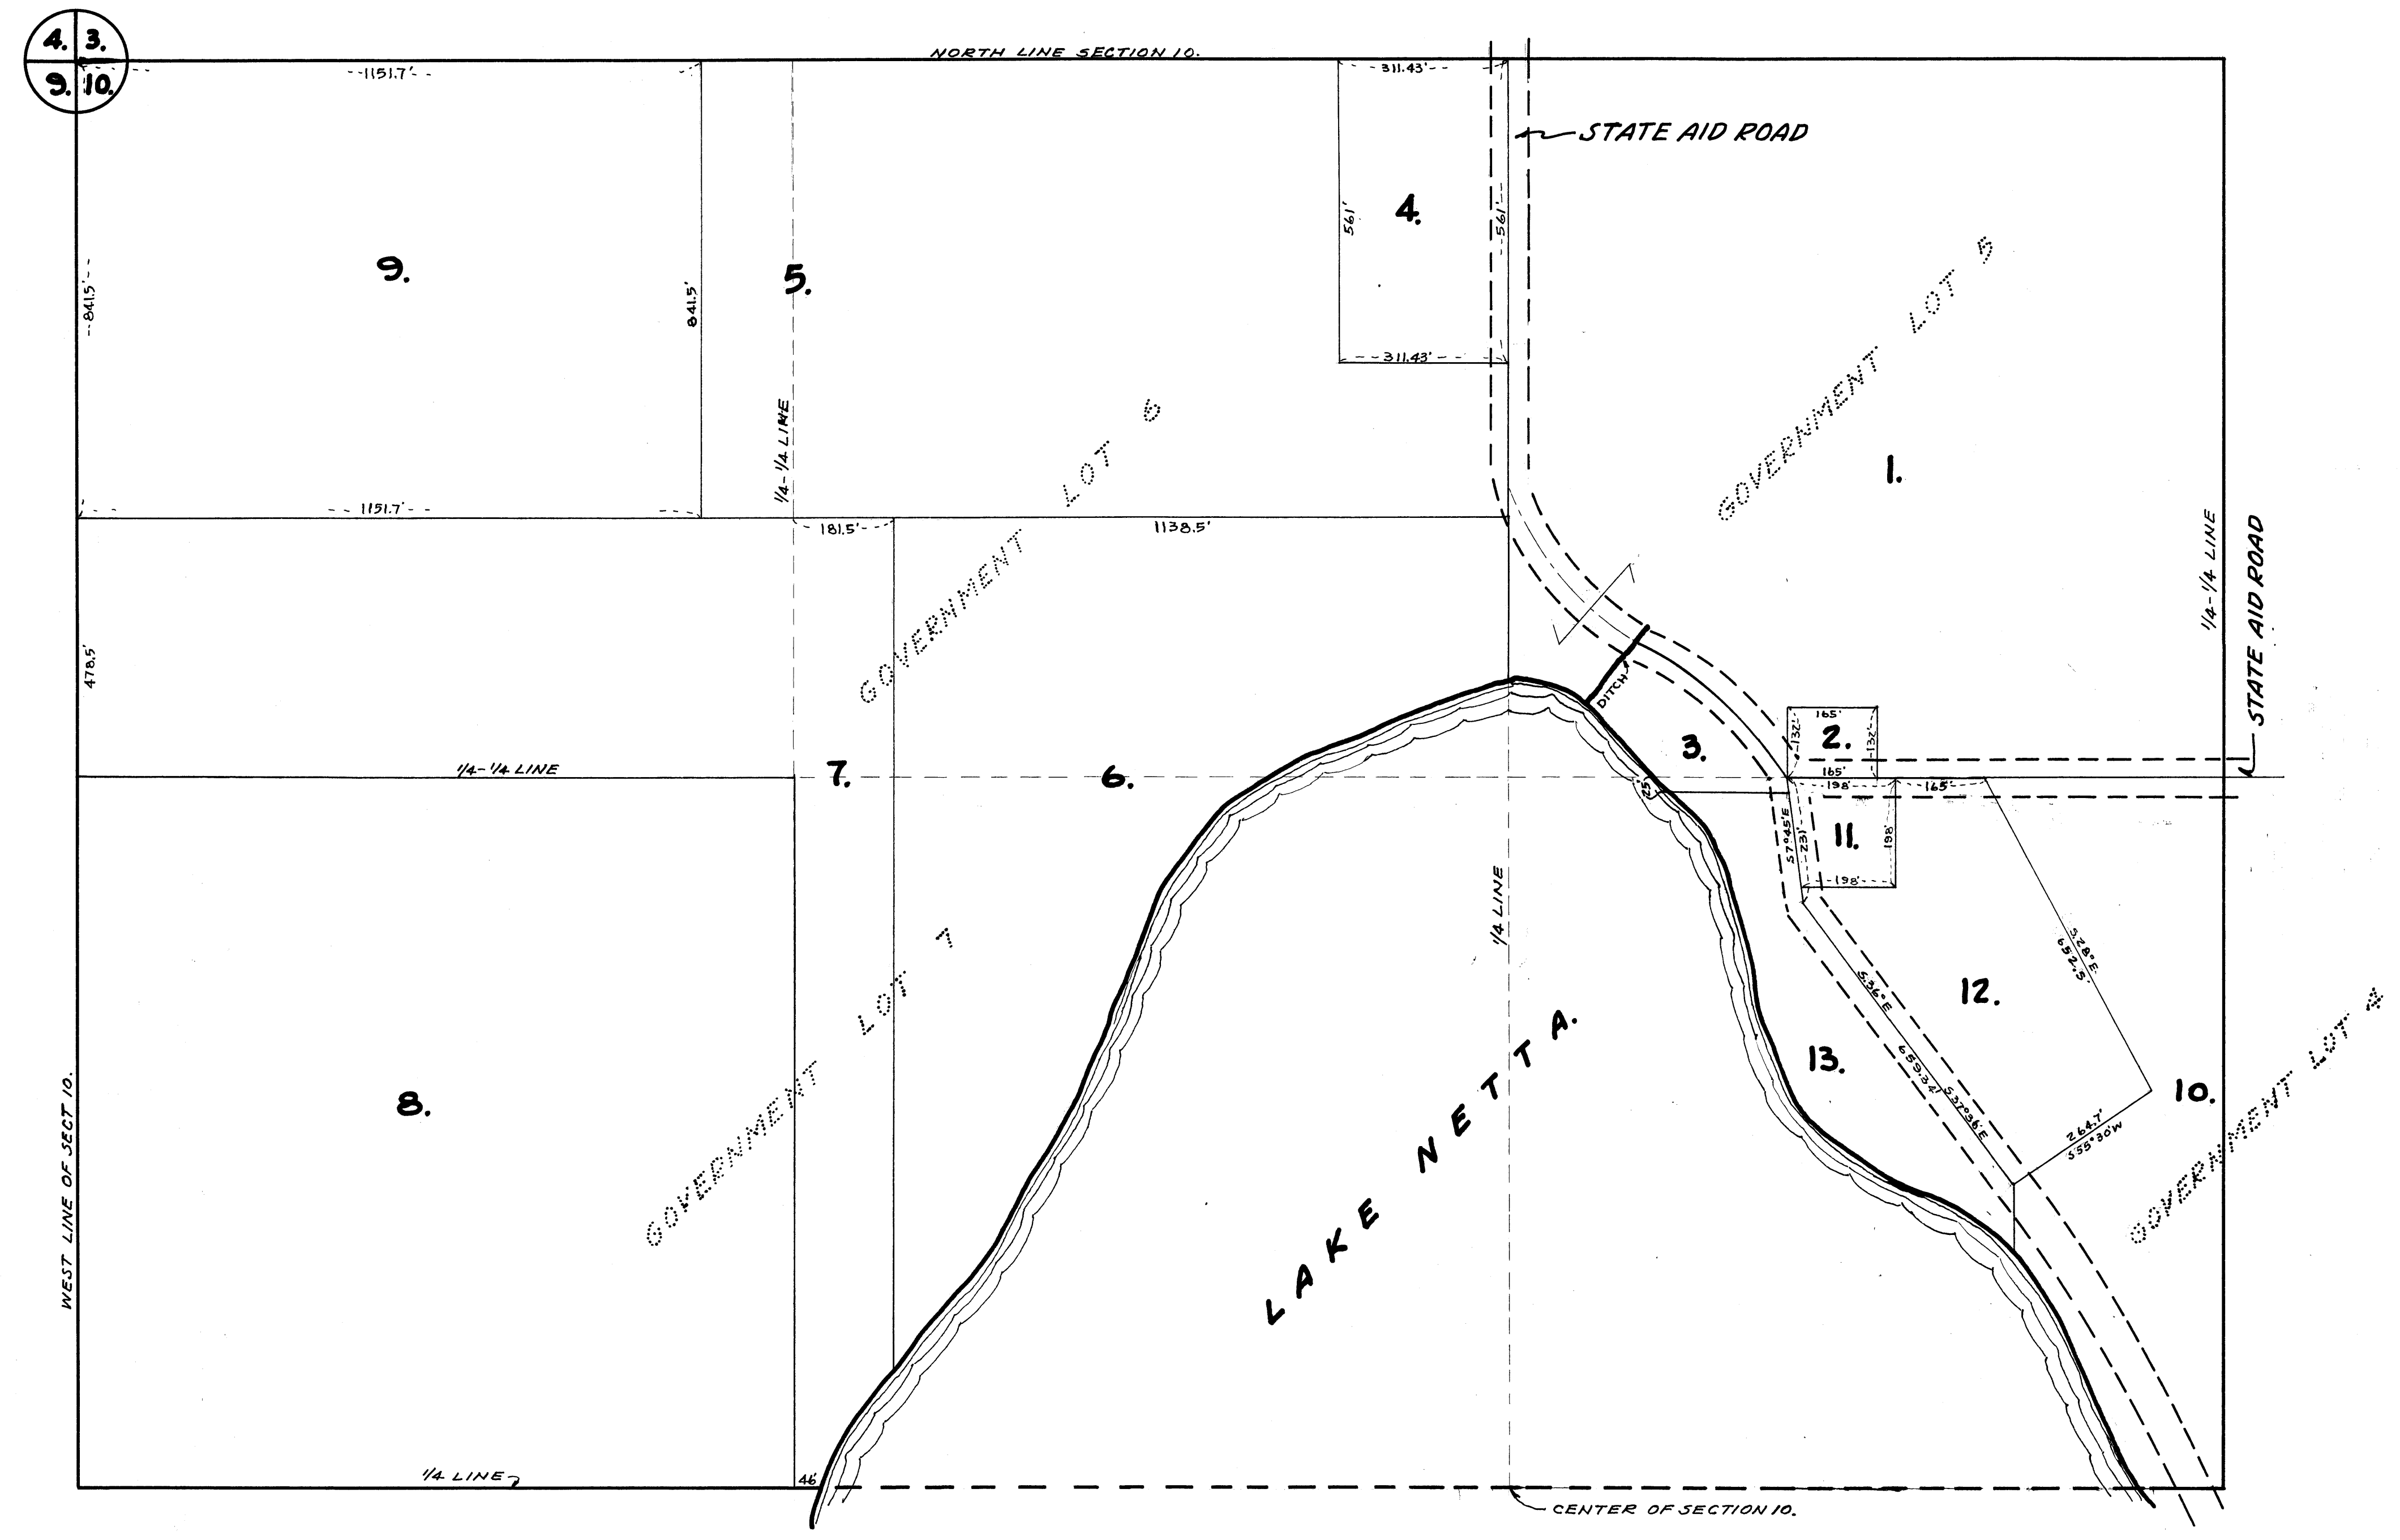

I HEREBY CERTIFY THAT IN ACCORDANCE WITH SECTION 2219 CHAPTER 11 GENERAL STATUTES OF 1923 AND AS AMENDED BY CHAPTER 21 LAWS OF 1935, AND IN ACCORDANCE WITH THE ORDER OF THE COUNTY AUDITOR OF ANOKA COUNTY MINNESOTA, I HAVE PLATTED THE FOLLOWING DESCRIBED LAND IN THE COUNTY OF ANOKA AND THE STATE OF MINNESOTA TO WIT; THE NW 1/4 OF THE NW 1/4 AND GOVERNMENT LOTS 5, 6, 7 AND THAT PART OF GOVERNMENT LOT 4 WHICH IS DIRECTLY SOUTH OF GOVERNMENT LOT 5, ALL BEING IN SECTION 10 TOWNSHIP 32 NORTH, RANGE 23 WEST, THAT THE PLAT ON THIS SHEET IS A CORRECT DELINEATION OF SAID PLATTING AND TO BE KNOWN AS AUDITORS SUBDIVISION NR 62, AND THAT DISTANCES ARE SHOWN IN FEET AND DECIMALS OF A FOOT.

DATED Sept. 19th 1940

Wayne L. Ridge
COUNTY SURVEYOR
ANOKA COUNTY MINNESOTA.

I, E. A. CARLSON, COUNTY AUDITOR OF ANOKA COUNTY MINNESOTA HEREBY CERTIFY THAT I HAVE NOTIFIED THE OWNERS OF THE LAND DESCRIBED IN THE FOREGOING COUNTY SURVEYORS CERTIFICATE TO PLAT THE SAME AND A REASONABLE TIME HAVING ELAPSED SINCE THE SERVICE OF SAID NOTICE AND REQUEST I HAVE CAUSED SAME TO BE PLATTED IN ACCORDANCE WITH SECTION 2219 CHAPTER 11 GENERAL STATUTES OF 1923 AND AS AMENDED BY CHAPTER 21 LAWS OF 1935, AND IN ACCORDANCE WITH THE PLAT ON THIS SHEET, AND SAME TO BE KNOWN AS AUDITORS SUBDIVISION NR 62.

DATED Sept 19-1940

E. A. Carlson
COUNTY AUDITOR
ANOKA COUNTY MINNESOTA

ABOVE CERTIFICATE SUBSCRIBED AND SWORN TO BEFORE ME THIS 19th DAY OF September 1940.

Thomas Nelson
CLERK OF DIST. COURT
ANOKA COUNTY, MINNESOTA

ABOVE CERTIFICATE SUBSCRIBED AND SWORN TO BEFORE ME THIS 19th DAY OF September 1940.

Thomas Nelson
CLERK OF DIST. COURT
ANOKA COUNTY, MINNESOTA