
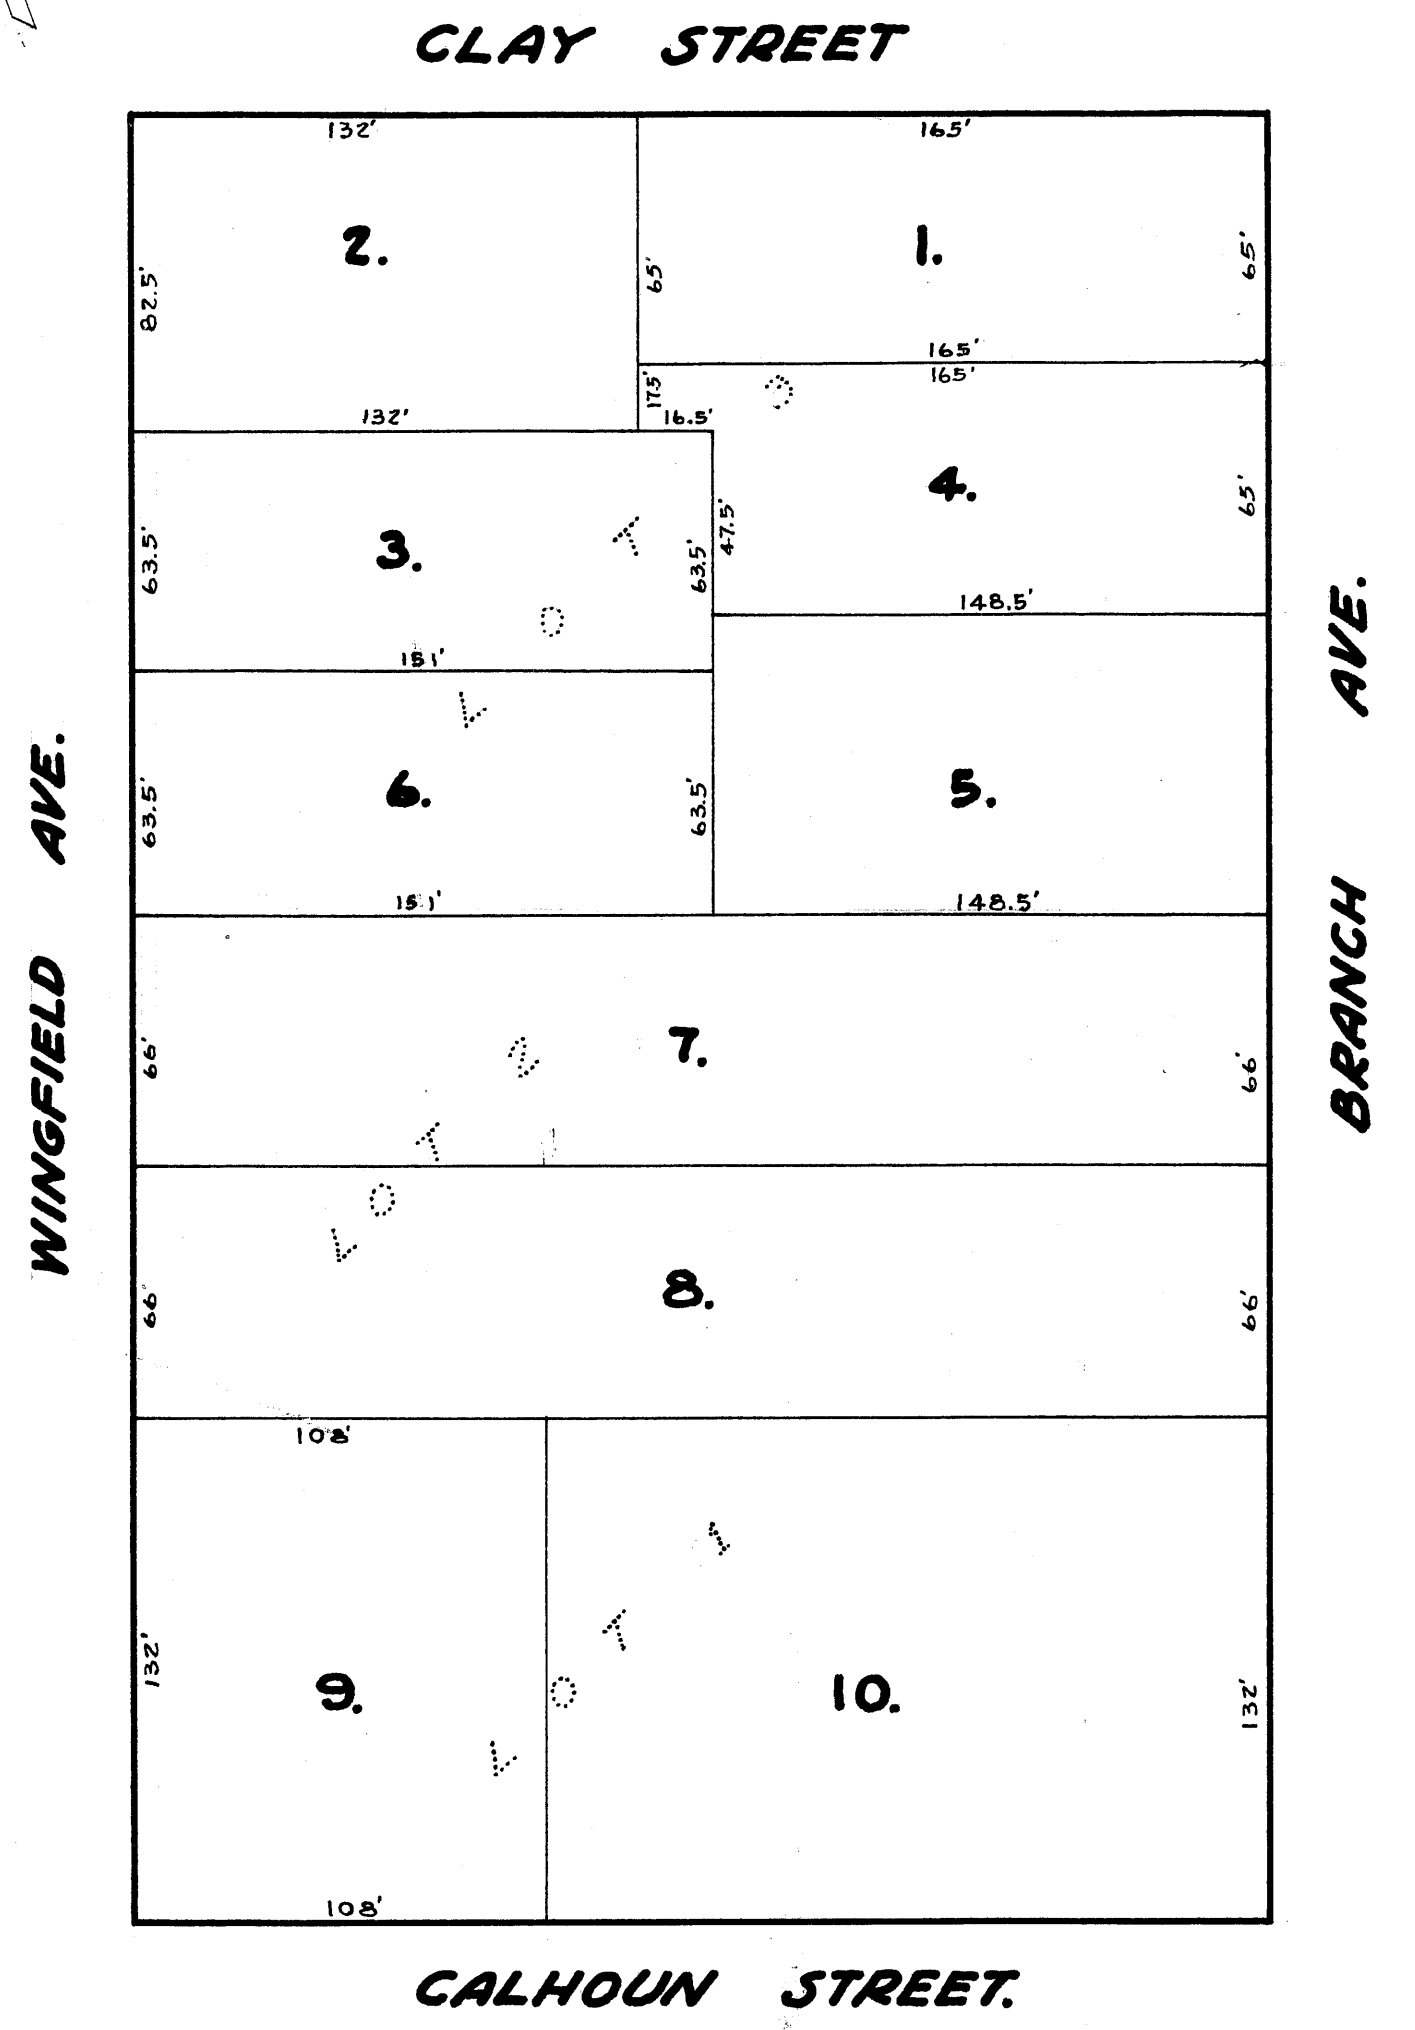


OFFICE OF REGISTER OF DEEDS,
 STATE OF MINNESOTA, COUNTY OF ANOKA) ss.
 I hereby certify that the within instru-
 ment was filed in this office for record on
 the 20th day of September, D. 1940.
 at 9 o'clock A.M., and was duly recorded
 in book 27, Plate page 57
 Eva Brandell
 Register of Deeds

AUDITORS SUBDIVISION NUMBER 63.

SCALE 1" = 50'

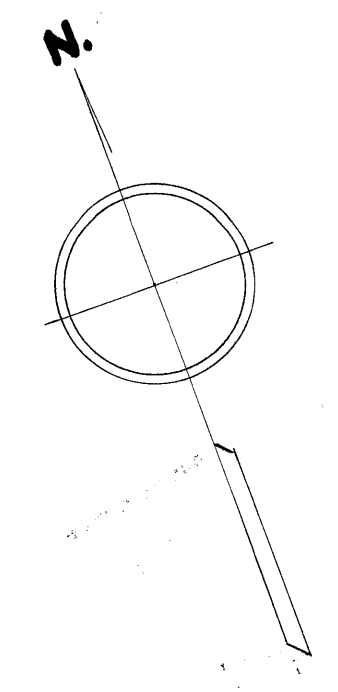

I HEREBY CERTIFY THAT IN ACCORDANCE WITH SECTION 2219 CHAPTER 11 GENERAL STATUTES OF 1923 AND AS AMENDED BY CHAPTER 21 LAWS OF 1935, AND IN ACCORDANCE WITH THE ORDER OF THE COUNTY AUDITOR OF ANOKA COUNTY MINNESOTA, I HAVE PLATTED THE FOLLOWING DESCRIBED LAND IN THE COUNTY OF ANOKA AND THE STATE OF MINNESOTA TO WIT: BLOCK 39 TOWN, NOW CITY OF ANOKA AS RECORDED IN BOOK A OF PLATS PAGE 1, THAT THE PLAT ON THIS SHEET IS A CORRECT DELINEATION OF SAID PLATTING AND TO BE KNOWN AS AUDITORS SUBDIVISION NUMBER 63 AND THAT DISTANCES ARE SHOWN IN FEET AND DECIMALS OF A FOOT.

DATED Sept. 19th 1940

Wayne L. Ridge
 COUNTY SURVEYOR
 ANOKA COUNTY MINNESOTA.

ABOVE CERTIFICATE SUBSCRIBED AND SWORN TO BEFORE ME THIS 19th DAY OF September 1940.

Theo. Carlson
 CLERK OF DIST. COURT
 ANOKA COUNTY, MINNESOTA.

I, E.A. CARLSON COUNTY AUDITOR OF ANOKA COUNTY MINNESOTA HEREBY CERTIFY THAT I HAVE NOTIFIED THE OWNERS OF LAND DESCRIBED IN THE FOREGOING COUNTY SURVEYORS CERTIFICATE TO PLAT THE SAME AND A REASONABLE TIME HAVING ELAPSED SINCE THE SERVICE OF SAID NOTICE AND REQUEST I HAVE CAUSED SAME TO BE PLATTED IN ACCORDANCE WITH SECTION 2219 CHAPTER 11 GENERAL STATUTES OF 1923 AND AS AMENDED BY CHAPTER 21 LAWS OF 1935 AND IN ACCORDANCE WITH THE PLAT ON THIS SHEET, AND SAME TO BE KNOWN AS AUDITORS SUBDIVISION NUMBER 63.

DATED Sept 19-1940

E.A. Carlson
 COUNTY AUDITOR
 ANOKA COUNTY MINNESOTA.

ABOVE CERTIFICATE SUBSCRIBED AND SWORN TO BEFORE ME THIS 19th DAY OF September 1940.

Theo. Carlson
 CLERK OF DIST. COURT
 ANOKA COUNTY, MINNESOTA.

