
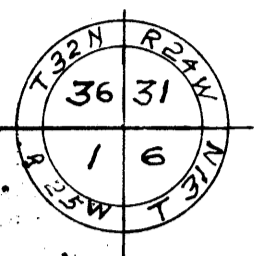


Original

REVISOR'S SUBDIVISION No. 64

SCALE 1"=100'

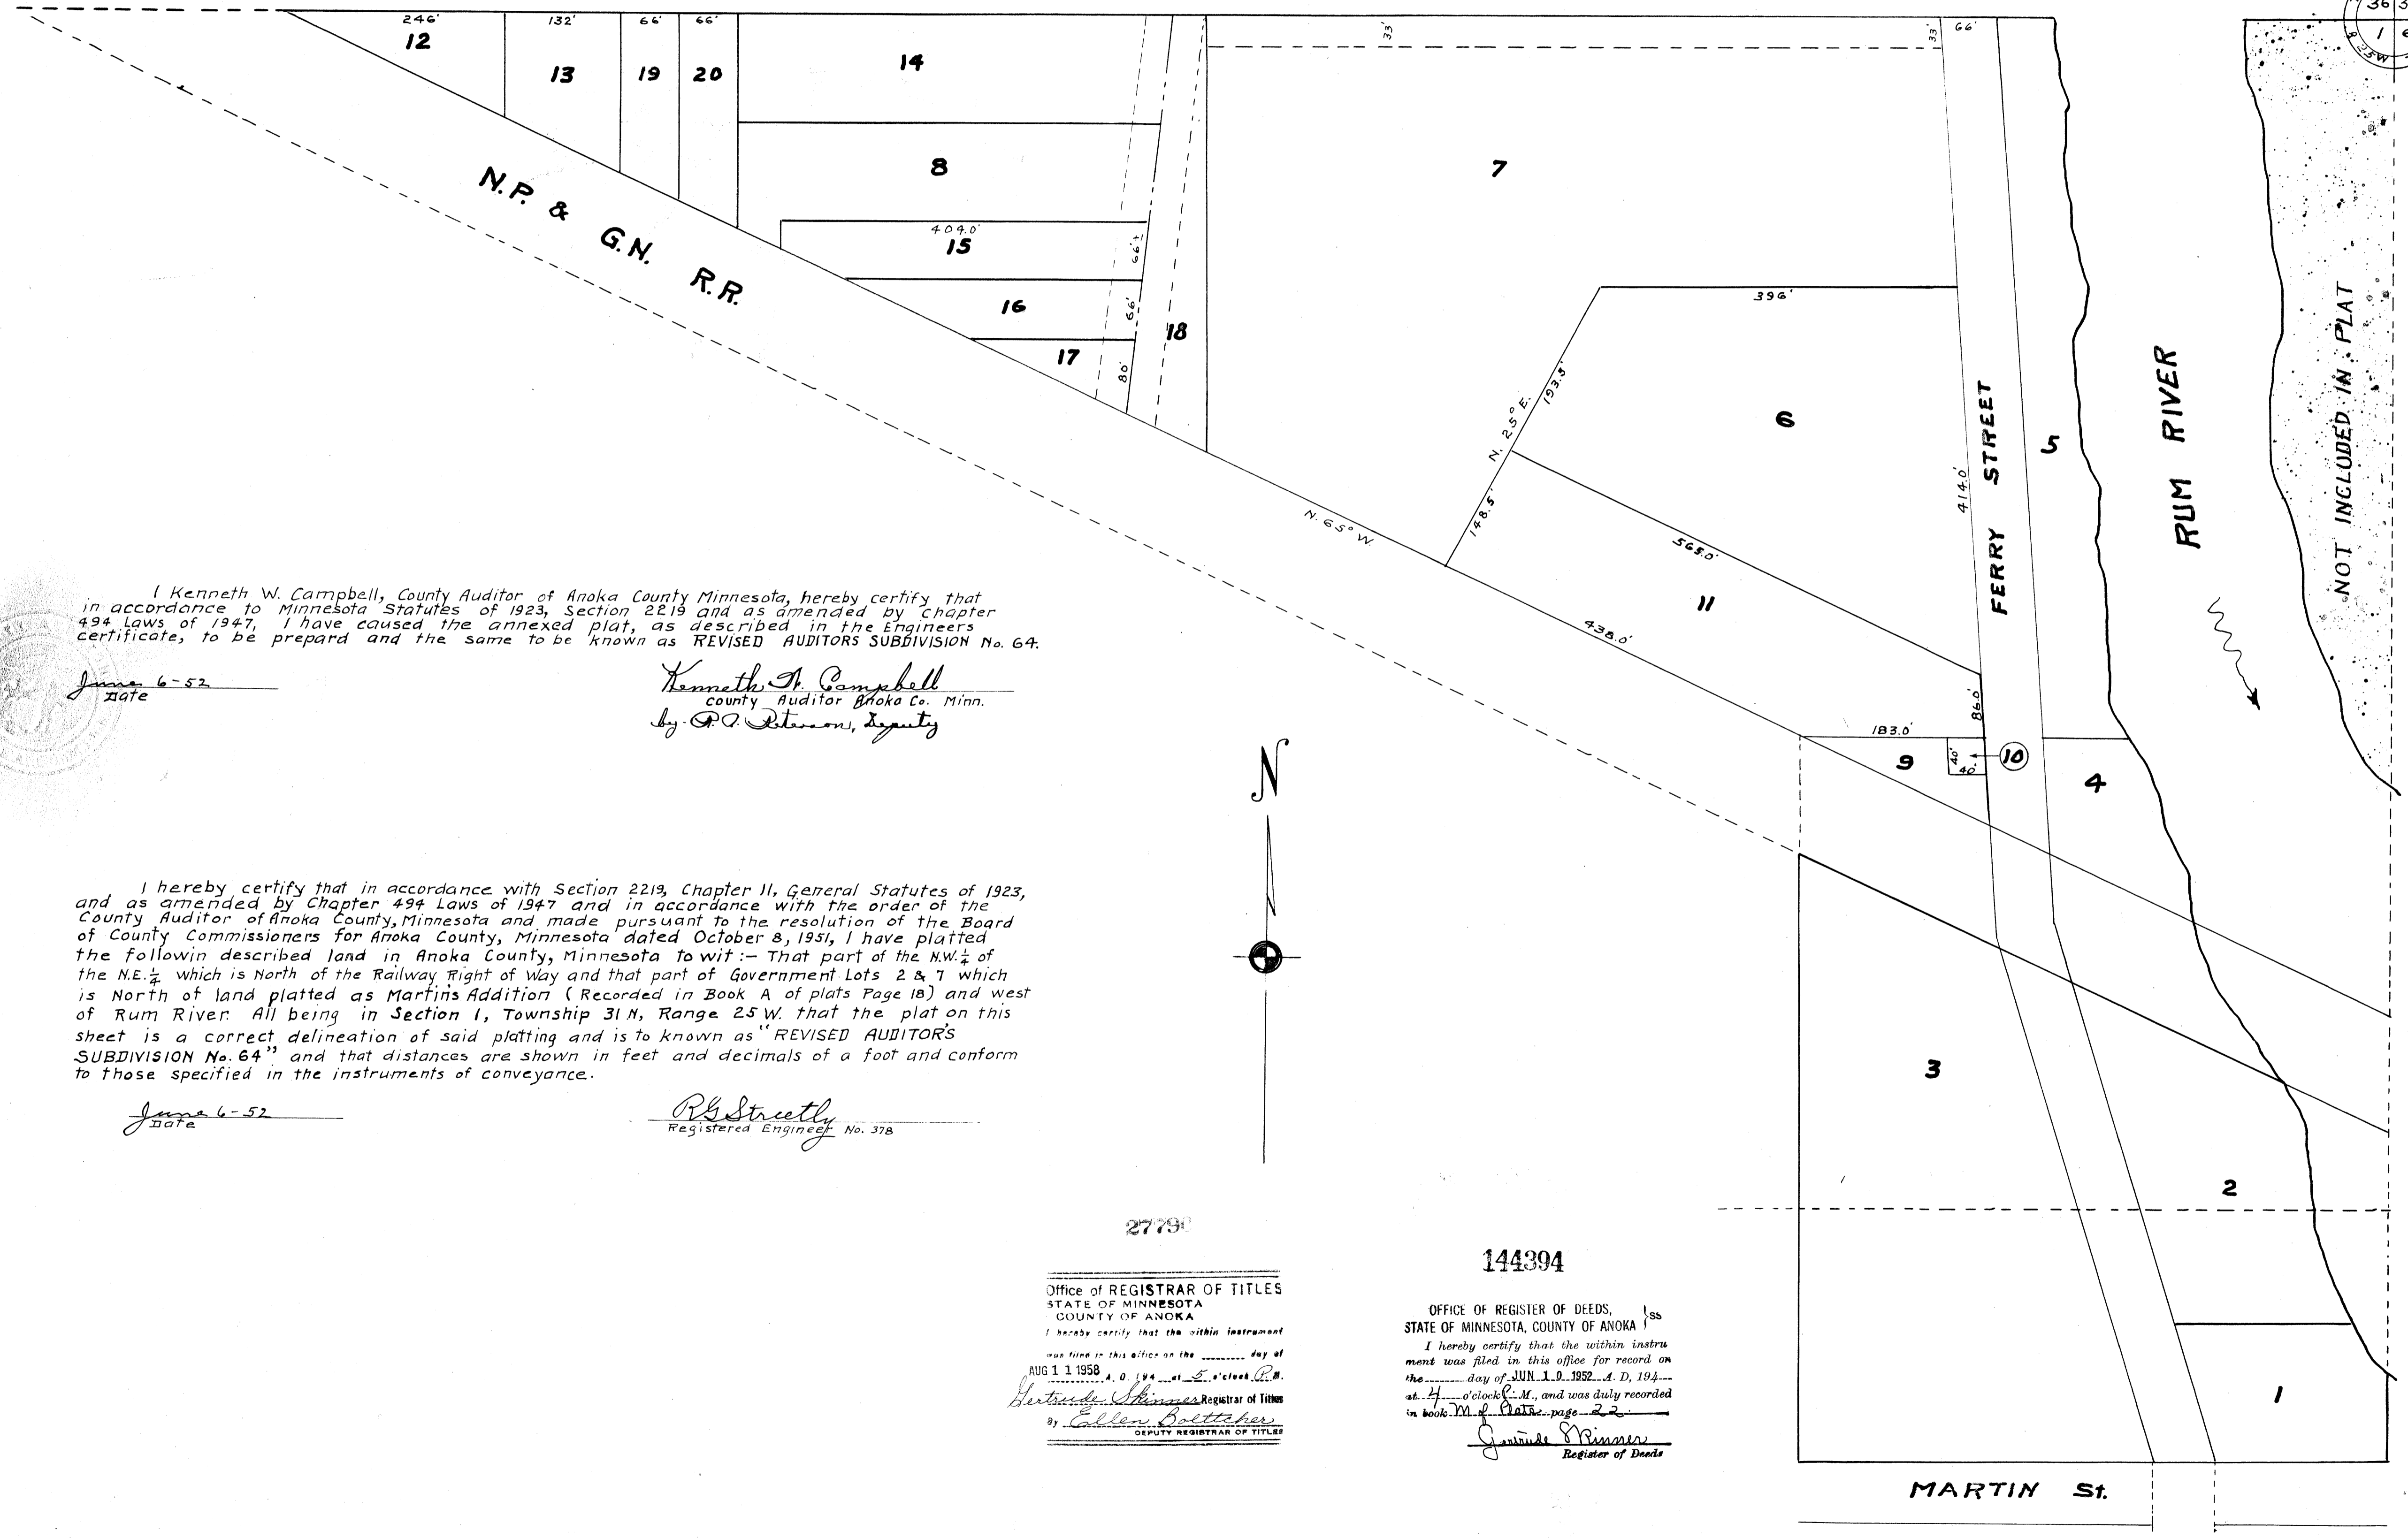

I Kenneth W. Campbell, County Auditor of Anoka County Minnesota, hereby certify that in accordance to Minnesota Statutes of 1923, Section 2219 and as amended by Chapter 494 Laws of 1947, I have caused the annexed plat, as described in the Engineers certificate, to be prepared and the same to be known as REVISED AUDITORS SUBDIVISION No. 64.

June 6-52
date

Kenneth W. Campbell
County Auditor Anoka Co. Minn.
by P. P. Peterson, Deputy

I hereby certify that in accordance with Section 2219, Chapter 11, General Statutes of 1923, and as amended by Chapter 494 Laws of 1947 and in accordance with the order of the County Auditor of Anoka County, Minnesota and made pursuant to the resolution of the Board of County Commissioners for Anoka County, Minnesota dated October 8, 1931, I have platted the following described land in Anoka County, Minnesota To wit: - That part of the N.W. 1/4 of the NE 1/4 which is North of the Railway Right of Way and that part of Government Lots 2 & 7 which is North of land platted as Martins Addition (Recorded in Book A of plats Page 18) and west of Rum River. All being in Section 1, Township 31 N, Range 25 W. that the plat on this sheet is a correct delineation of said platting and is to known as "REVISED AUDITORS SUBDIVISION No. 64" and that distances are shown in feet and decimals of a foot and conform to those specified in the instruments of conveyance.

June 6-52
date

R. H. Streetly
Registered Engineer No. 378

27790

144394

Office of REGISTRAR OF TITLES
STATE OF MINNESOTA
COUNTY OF ANOKA
I hereby certify that the within instrument
was filed in this office on the _____ day of
AUG 11 1952 A. D. 194 at _____ o'clock P. M.
by _____ Registrar of Titles
by _____ Deputy Registrar of Titles

OFFICE OF REGISTER OF DEEDS,
STATE OF MINNESOTA, COUNTY OF ANOKA
I hereby certify that the within instru-
ment was filed in this office for record on
the _____ day of JUN 10 1952 A. D. 194
at _____ o'clock P. M., and was duly recorded
in book _____ of _____ page _____
by _____
Register of Deeds

MARTIN St.