


AUDITORS SUBDIVISION NUMBER 66

SCALE 1"=200'

100186

OFFICE OF REGISTER OF DEEDS,
STATE OF MINNESOTA, COUNTY OF ANOKA
I hereby certify that the within plat was
presented to me for recording on the 7th day of November 1940 at 10:00 a.m. and is hereby recorded in book 2 of Plats page 66.
Cora Braundell
Register of Deeds

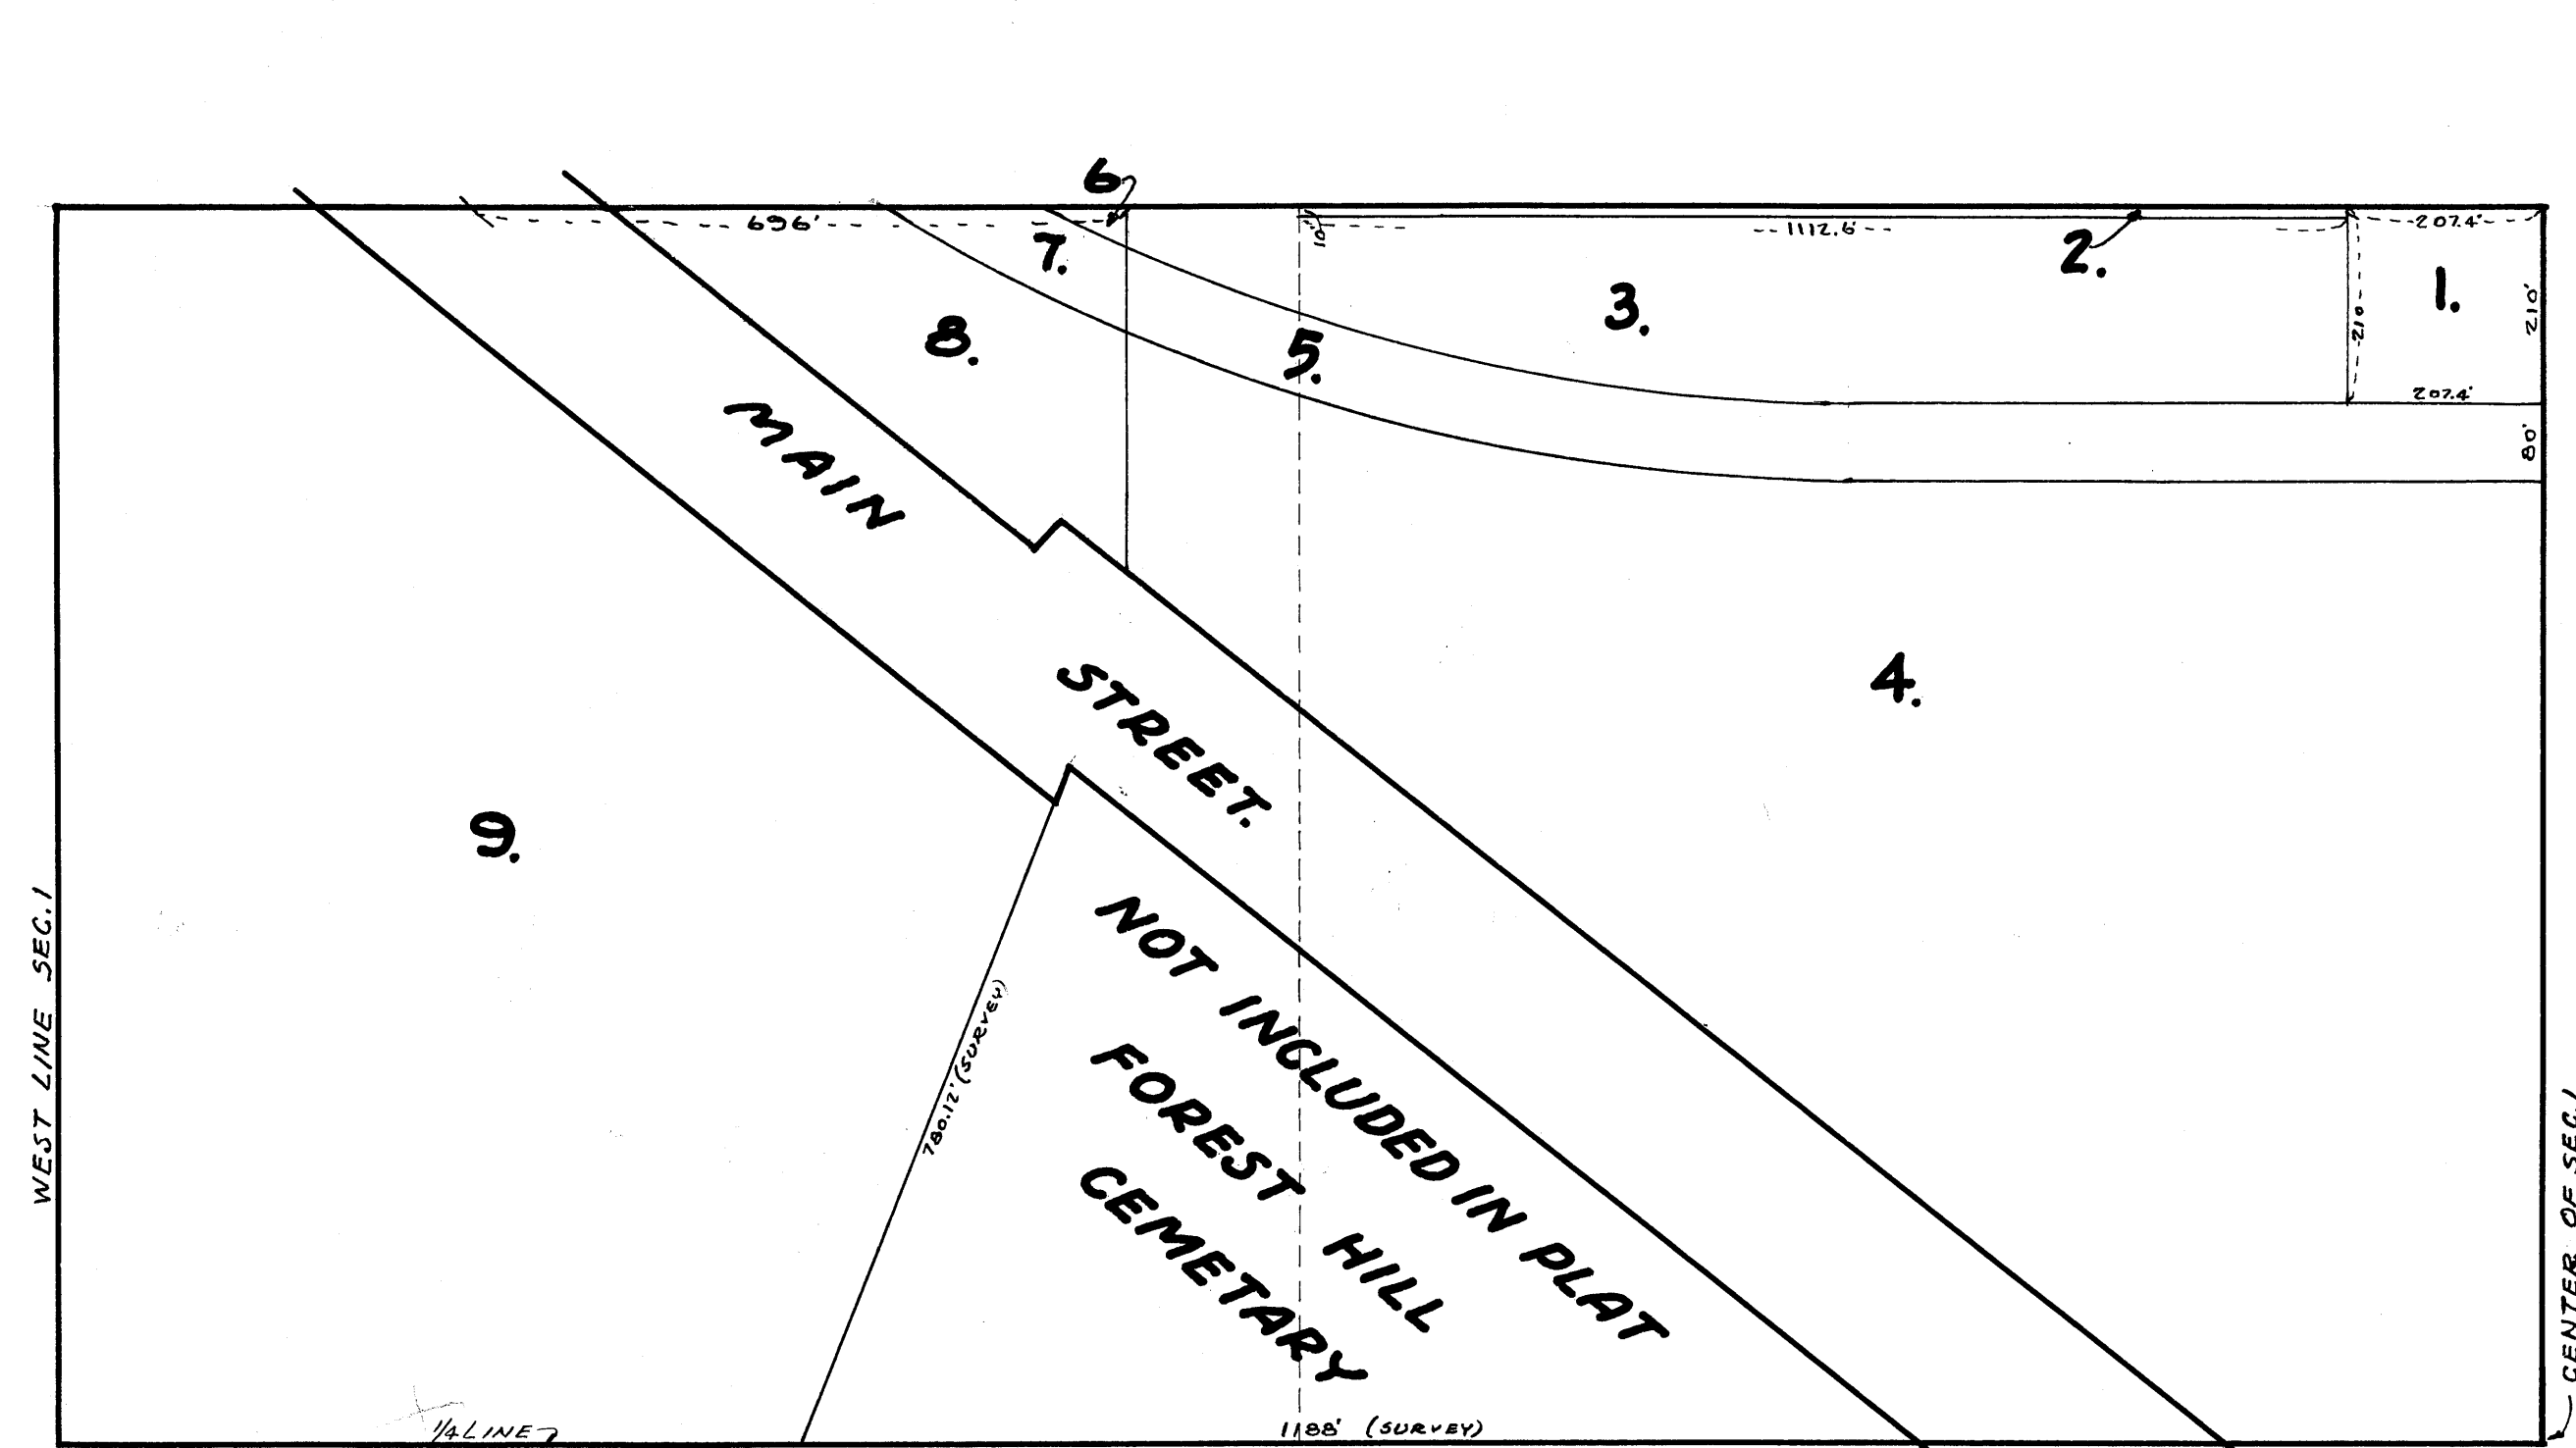

I HEREBY CERTIFY THAT IN ACCORDANCE WITH SECTION 2219 CHAPTER 11 GENERAL STATUTES OF 1923 AND AS AMENDED BY CHAPTER 21 LAWS OF 1935 AND IN ACCORDANCE WITH THE ORDER OF THE COUNTY AUDITOR OF ANOKA COUNTY MINNESOTA I HAVE PLATTED THE FOLLOWING DESCRIBED LAND IN THE COUNTY OF ANOKA AND THE STATE OF MINNESOTA TO WIT: THE 5/2 OF THE NW 1/4 OF SECTION 1 TOWNSHIP 31 NORTH, RANGE 25 WEST, EXCEPT THE LAND PREVIOUSLY PLATTED AS FOREST HILL CEMETARY AND RECORDED IN BOOK A OF PLATS PAGE 9, THAT THE PLAT ON THIS SHEET IS A CORRECT DELINEATION OF SAID PLATTING AND TO BE KNOWN AS AUDITORS SUBDIVISION NUMBER 66 AND THAT DISTANCES ARE SHOWN IN FEET AND DECIMALS OF A FOOT.

DATED Nov. 7th 1940

Wayne L. Ridge
COUNTY SURVEYOR
ANOKA COUNTY MINNESOTA

I, E. A. CARLSON, COUNTY AUDITOR OF ANOKA COUNTY MINNESOTA, HEREBY CERTIFY THAT I HAVE NOTIFIED THE OWNERS OF THE LAND DESCRIBED IN THE FOREGOING COUNTY SURVEYORS CERTIFICATE TO PLAT THE SAME AND A REASONABLE TIME HAVING ELAPSED SINCE THE SERVICE OF SAID NOTICE AND REQUEST I HAVE CAUSED SAME TO BE PLATTED IN ACCORDANCE WITH SECTION 2219 CHAPTER 11 GENERAL STATUTES OF 1923 AND AS AMENDED BY CHAPTER 21 LAWS OF 1935 AND IN ACCORDANCE WITH THE PLAT ON THIS SHEET AND SAME TO BE KNOWN AS AUDITORS SUBDIVISION NUMBER 66.

DATED Nov 7 - 1940

E. A. Carlson
COUNTY AUDITOR
ANOKA COUNTY MINNESOTA

ABOVE CERTIFICATE SUBSCRIBED AND SWORN TO BEFORE ME THIS 17th DAY OF November 1940.

Wm. A. Nelson
CLERK OF DIST. COURT
ANOKA COUNTY

ABOVE CERTIFICATE SUBSCRIBED AND SWORN TO BEFORE ME THIS 7th DAY OF November 1940.

Wm. A. Nelson
CLERK OF DIST. COURT
ANOKA COUNTY MINNESOTA