


AUDITOR'S SUBDIVISION No 7
ANOKA COUNTY - MINNESOTA
 Scale ~ 1 in. = 150 ft.
 Compiled by B.H. Bradley, Registered Land Surveyor, Dec. 16, 1935

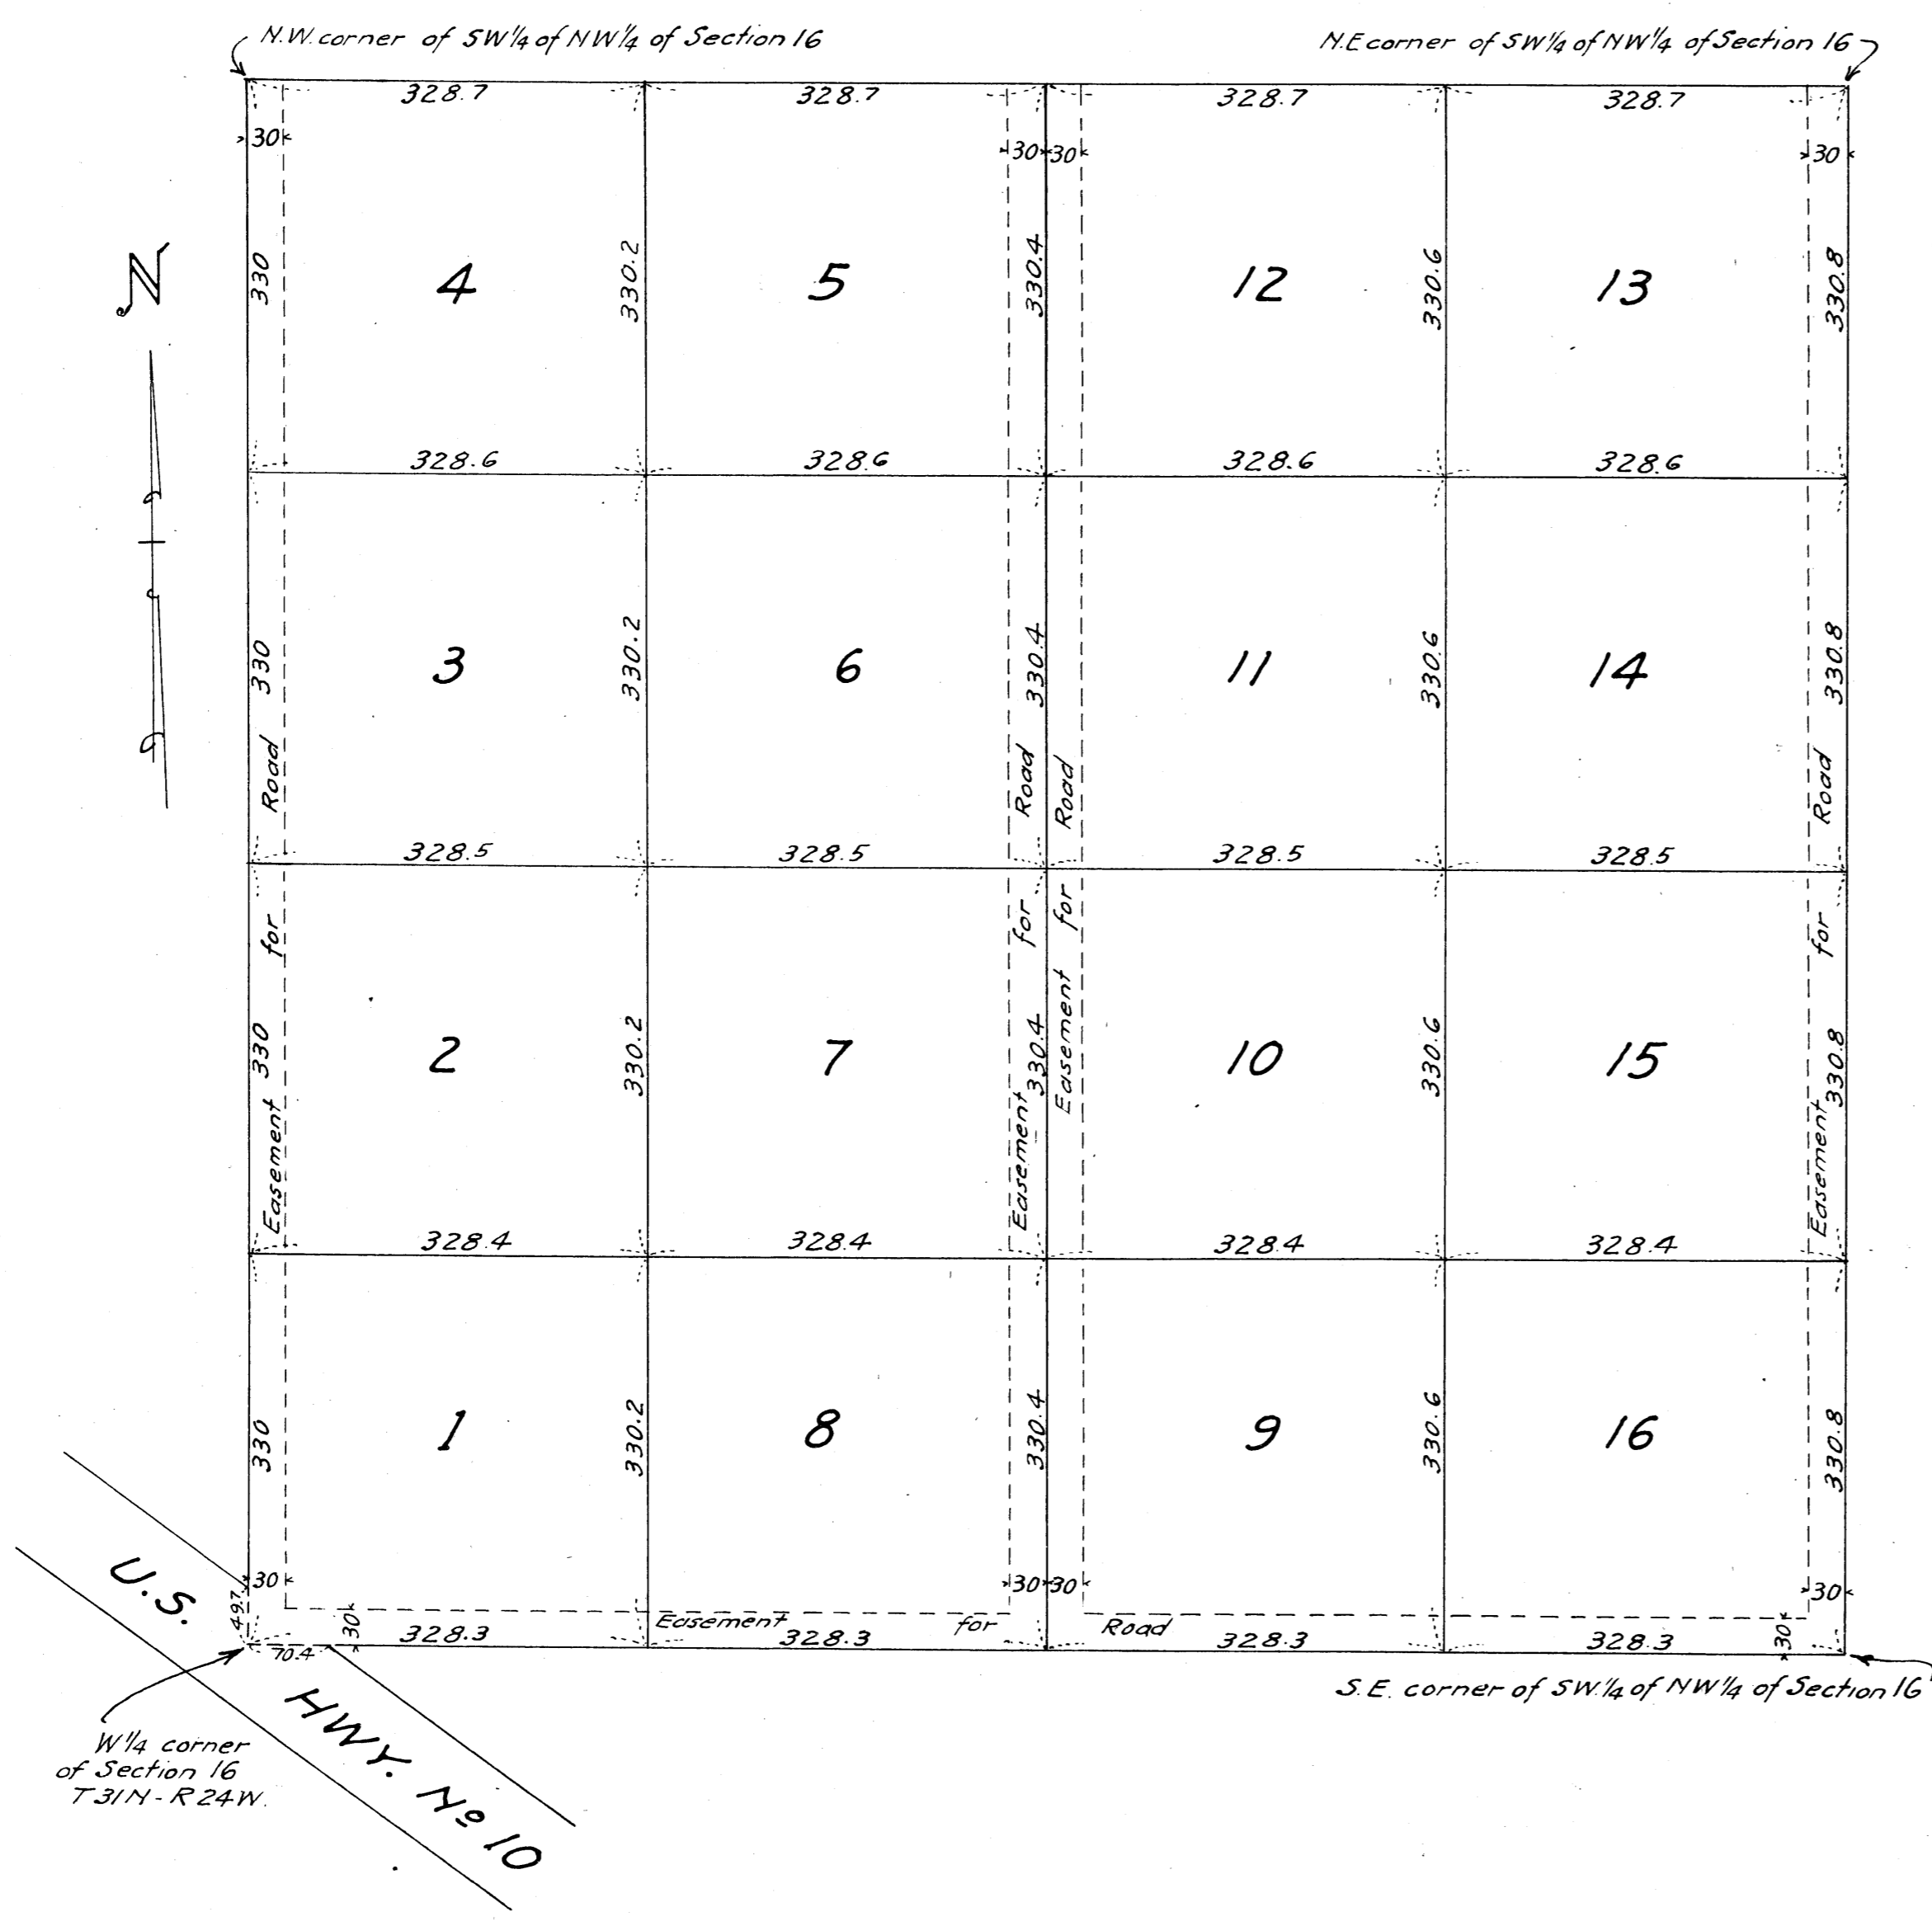

I hereby certify that in accordance with Section 2219, Chapter 11, General Statutes of 1923 and in accordance with the order of the County Auditor of Anoka County, Minnesota, I have platted the following described land in the County of Anoka and State of Minnesota, to wit: -
 The Southwest quarter (SW 1/4) of the Northwest quarter (NW 1/4) of Section Sixteen (16) Township Thirty-one (31) North, Range Twenty-four (24) West except highway; that the plat on this sheet is a correct delineation of said platting and is to be known as AUDITOR'S SUBDIVISION NUMBER 7, ANOKA COUNTY, MINNESOTA and that all dimensions are correctly shown in feet and decimals of a foot.

B.H. Bradley
 Registered Land Surveyor
 State of Minnesota

I, E.A. Carlson, County Auditor of Anoka County, Minnesota, hereby certify that I notified the owners of the land described in the foregoing surveyors certificate to plat the same and a reasonable time having elapsed since the service of said notice and said owners having failed to comply with said notice and request, I have caused the same to be platted in accordance with the plat on this sheet and same to be known as AUDITOR'S SUBDIVISION NUMBER 7, ANOKA COUNTY, MINNESOTA.

Dated March 14, 1936.

E.A. Carlson
 County Auditor
 Anoka County, Minnesota

#90941
 OFFICE OF REGISTER OF DEEDS,)
 STATE OF MINNESOTA, COUNTY OF ANOKA) ss
 I hereby certify that the within instrument was filed in this office for record on the 26th day of March, A.D. 1936, at 9 o'clock A.M., and was duly recorded in book 8 of Plats, page 10.
E.A. Carlson
 Register of Deeds.

