

REVISED AUDITORS' SUBDIVISION No. 70

SCALE 1" = 300'

I hereby certify that in accordance with Section 2219 Chapter 11 General Statutes of 1923 and as amended by Chapter 494 laws of 1947 and in accordance with the order of the County Auditor of Anoka County, Minnesota and made pursuant to the resolution of the Board of County Commissioners for Anoka County, Minnesota Dated Nov. 21, 1949 I have platted the following described land in the County of Anoka, State of Minnesota to-wit:- the N. 1/2 of Section 4, Township 31, Range 24 except the land previously platted as Klopfers Subdivision and also the land previously platted as Sunnyland and also the land previously platted as Auditors Subdivision No. 4, said plats being on file and of record in the office of the Register of Deeds for Anoka County, Minnesota. that the plat on this sheet is a correct delineation of said platting and is to be known as REVISED AUDITORS' SUBDIVISION No. 70, that all distances are shown in feet and decimals of a foot and conform to those shown on the original Subdivision and to those stated in the instruments of conveyance.




I, E.A. Carlson County Auditor of Anoka County, Minnesota hereby certify that pursuant to Section 2219 Chapter 11 General Statutes of 1923 and as amended by Chapter 494 Laws of 1947, I have caused the foregoing plat, as described in the Engineers certificate, to be prepared and the same to be known as REVISED AUDITORS' SUBDIVISION No. 70.

Aug 11-1950
Dated

R.H. Steedly
Registered Engineer No. 378

Aug 11, 1950
Dated

E.A. Carlson
County Auditor Anoka County Minn.
By *D. Aanstad*, Deputy

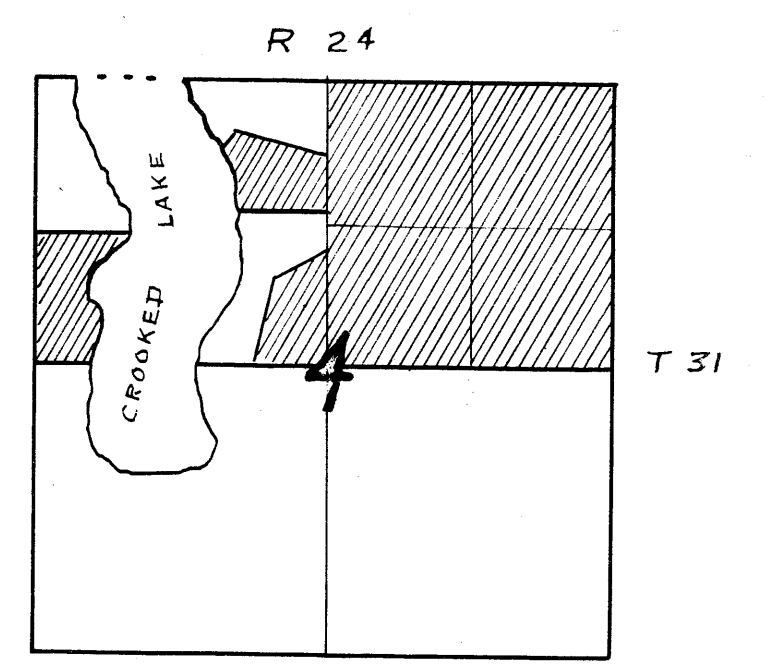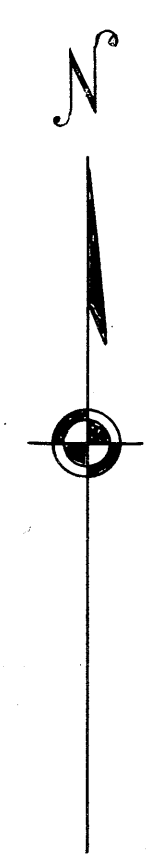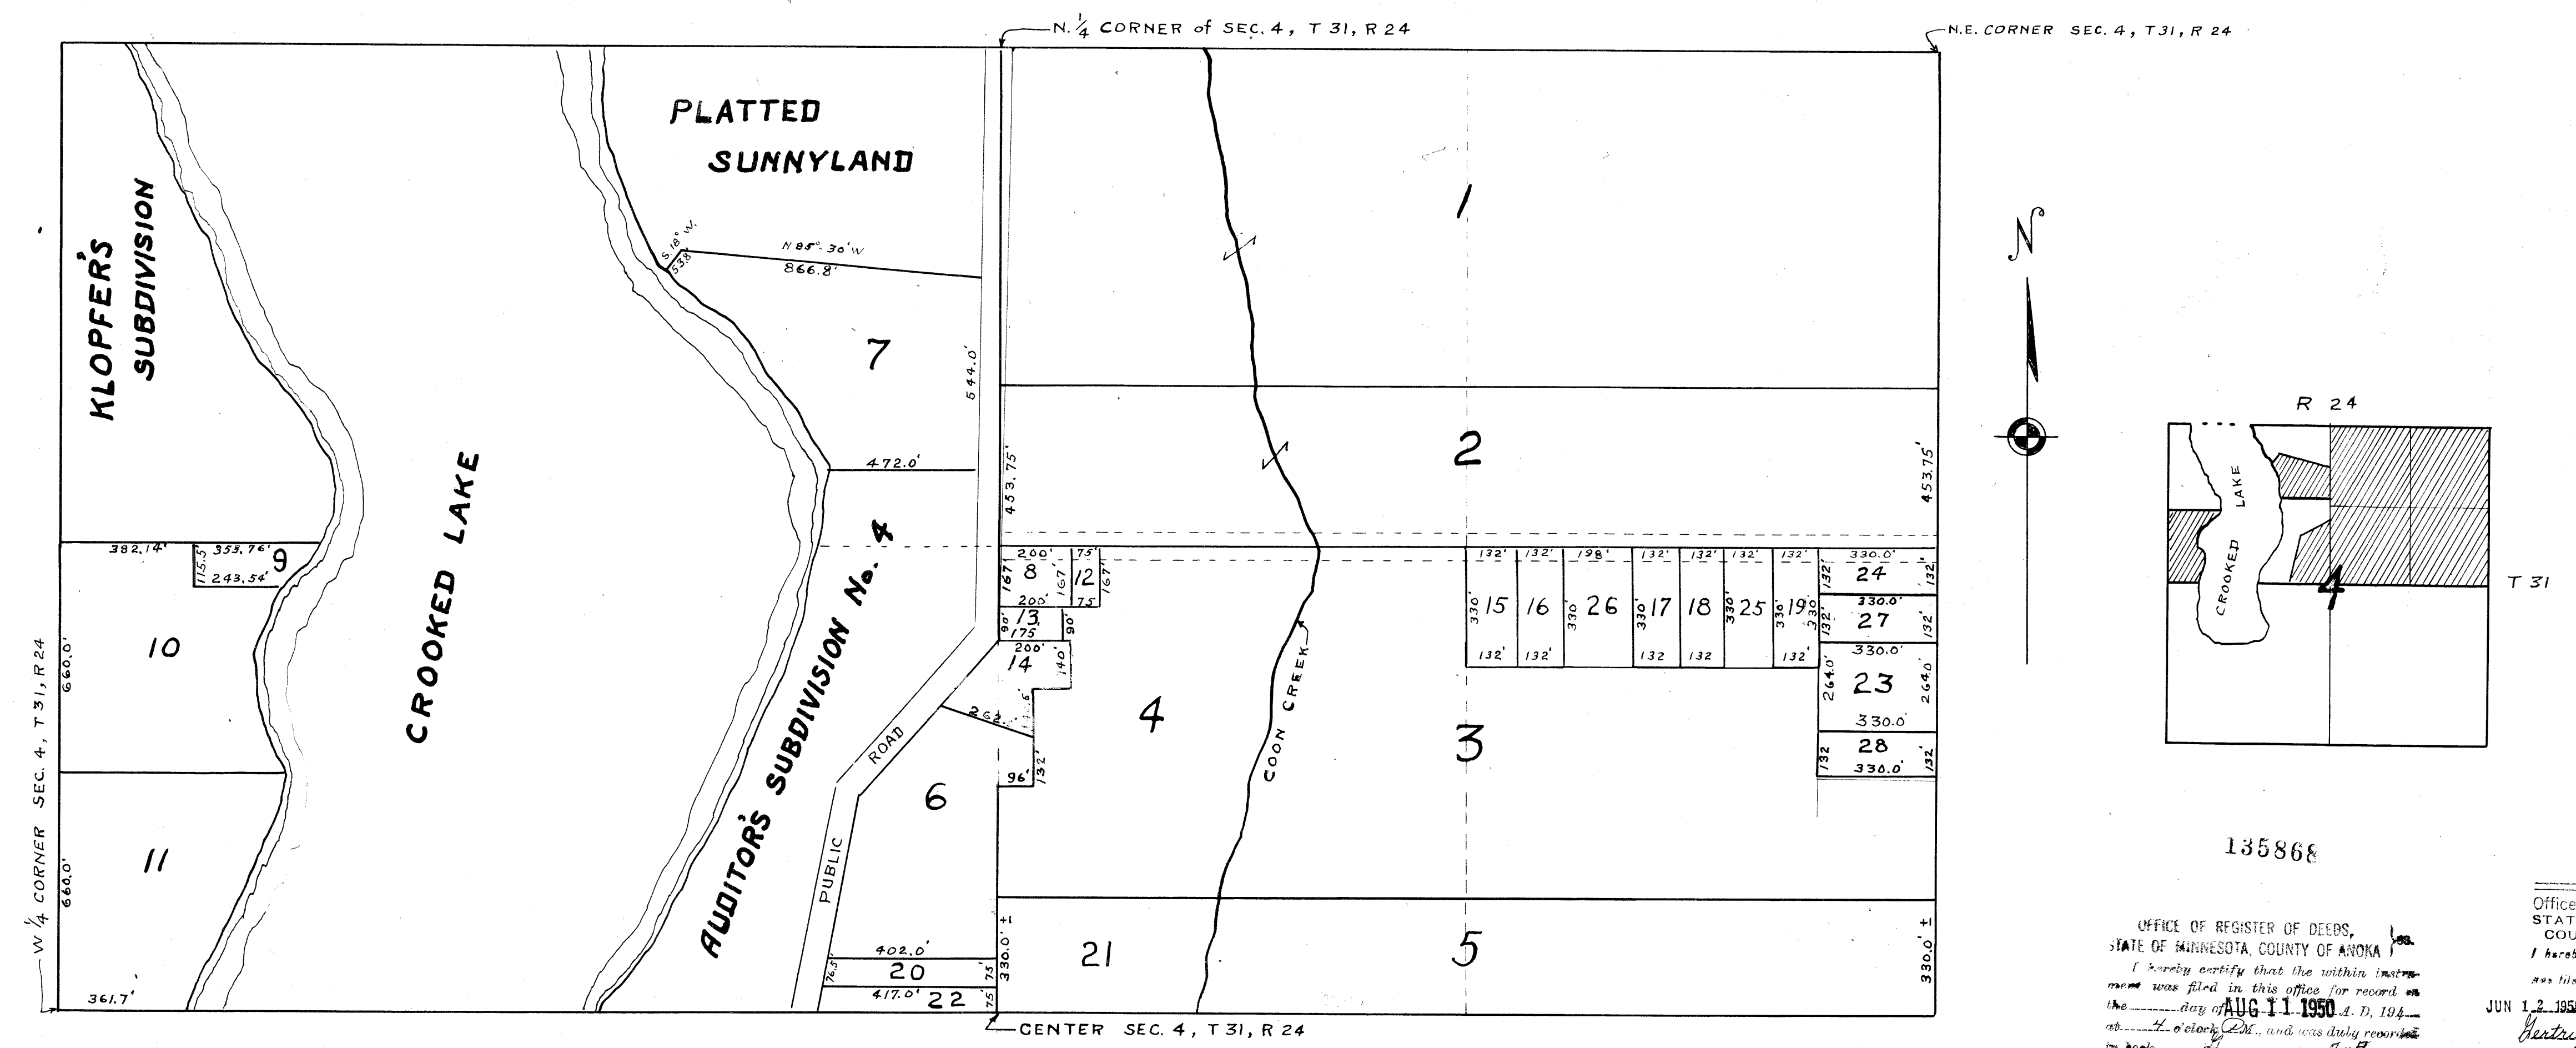

135868

22491

OFFICE OF REGISTER OF DEEDS,
STATE OF MINNESOTA, COUNTY OF ANOKA

I hereby certify that the within instrument was filed in this office for record on the day of AUG 11 1950 A. D. 1950 at 9 o'clock A. M. and was duly recorded in Book 177 page 177.

Evel Randall
Register of Deeds
By *Jean Vance*, Deputy

Office of REGISTRAR OF TITLES
STATE OF MINNESOTA
COUNTY OF ANOKA

I hereby certify that the within instrument was filed in this office on the day of JUN 12 1950 A. D. 1950 at 9 o'clock A. M. and was duly recorded in Book 177 page 177.

Carlson
Deputy Registrar of Titles