


100896

AUDITOR'S SUBDIVISION NUMBER 70.

SCALE 1"=300'

OFFICE OF REGISTER OF DEEDS
 STATE OF MINNESOTA
 I hereby certify that the foregoing plat was filed in my office on the 18th day of March 1941 at St. Paul, Minnesota, and is recorded in Book 8 of Plats page 7.

Eva Brandell
 Register of Deeds

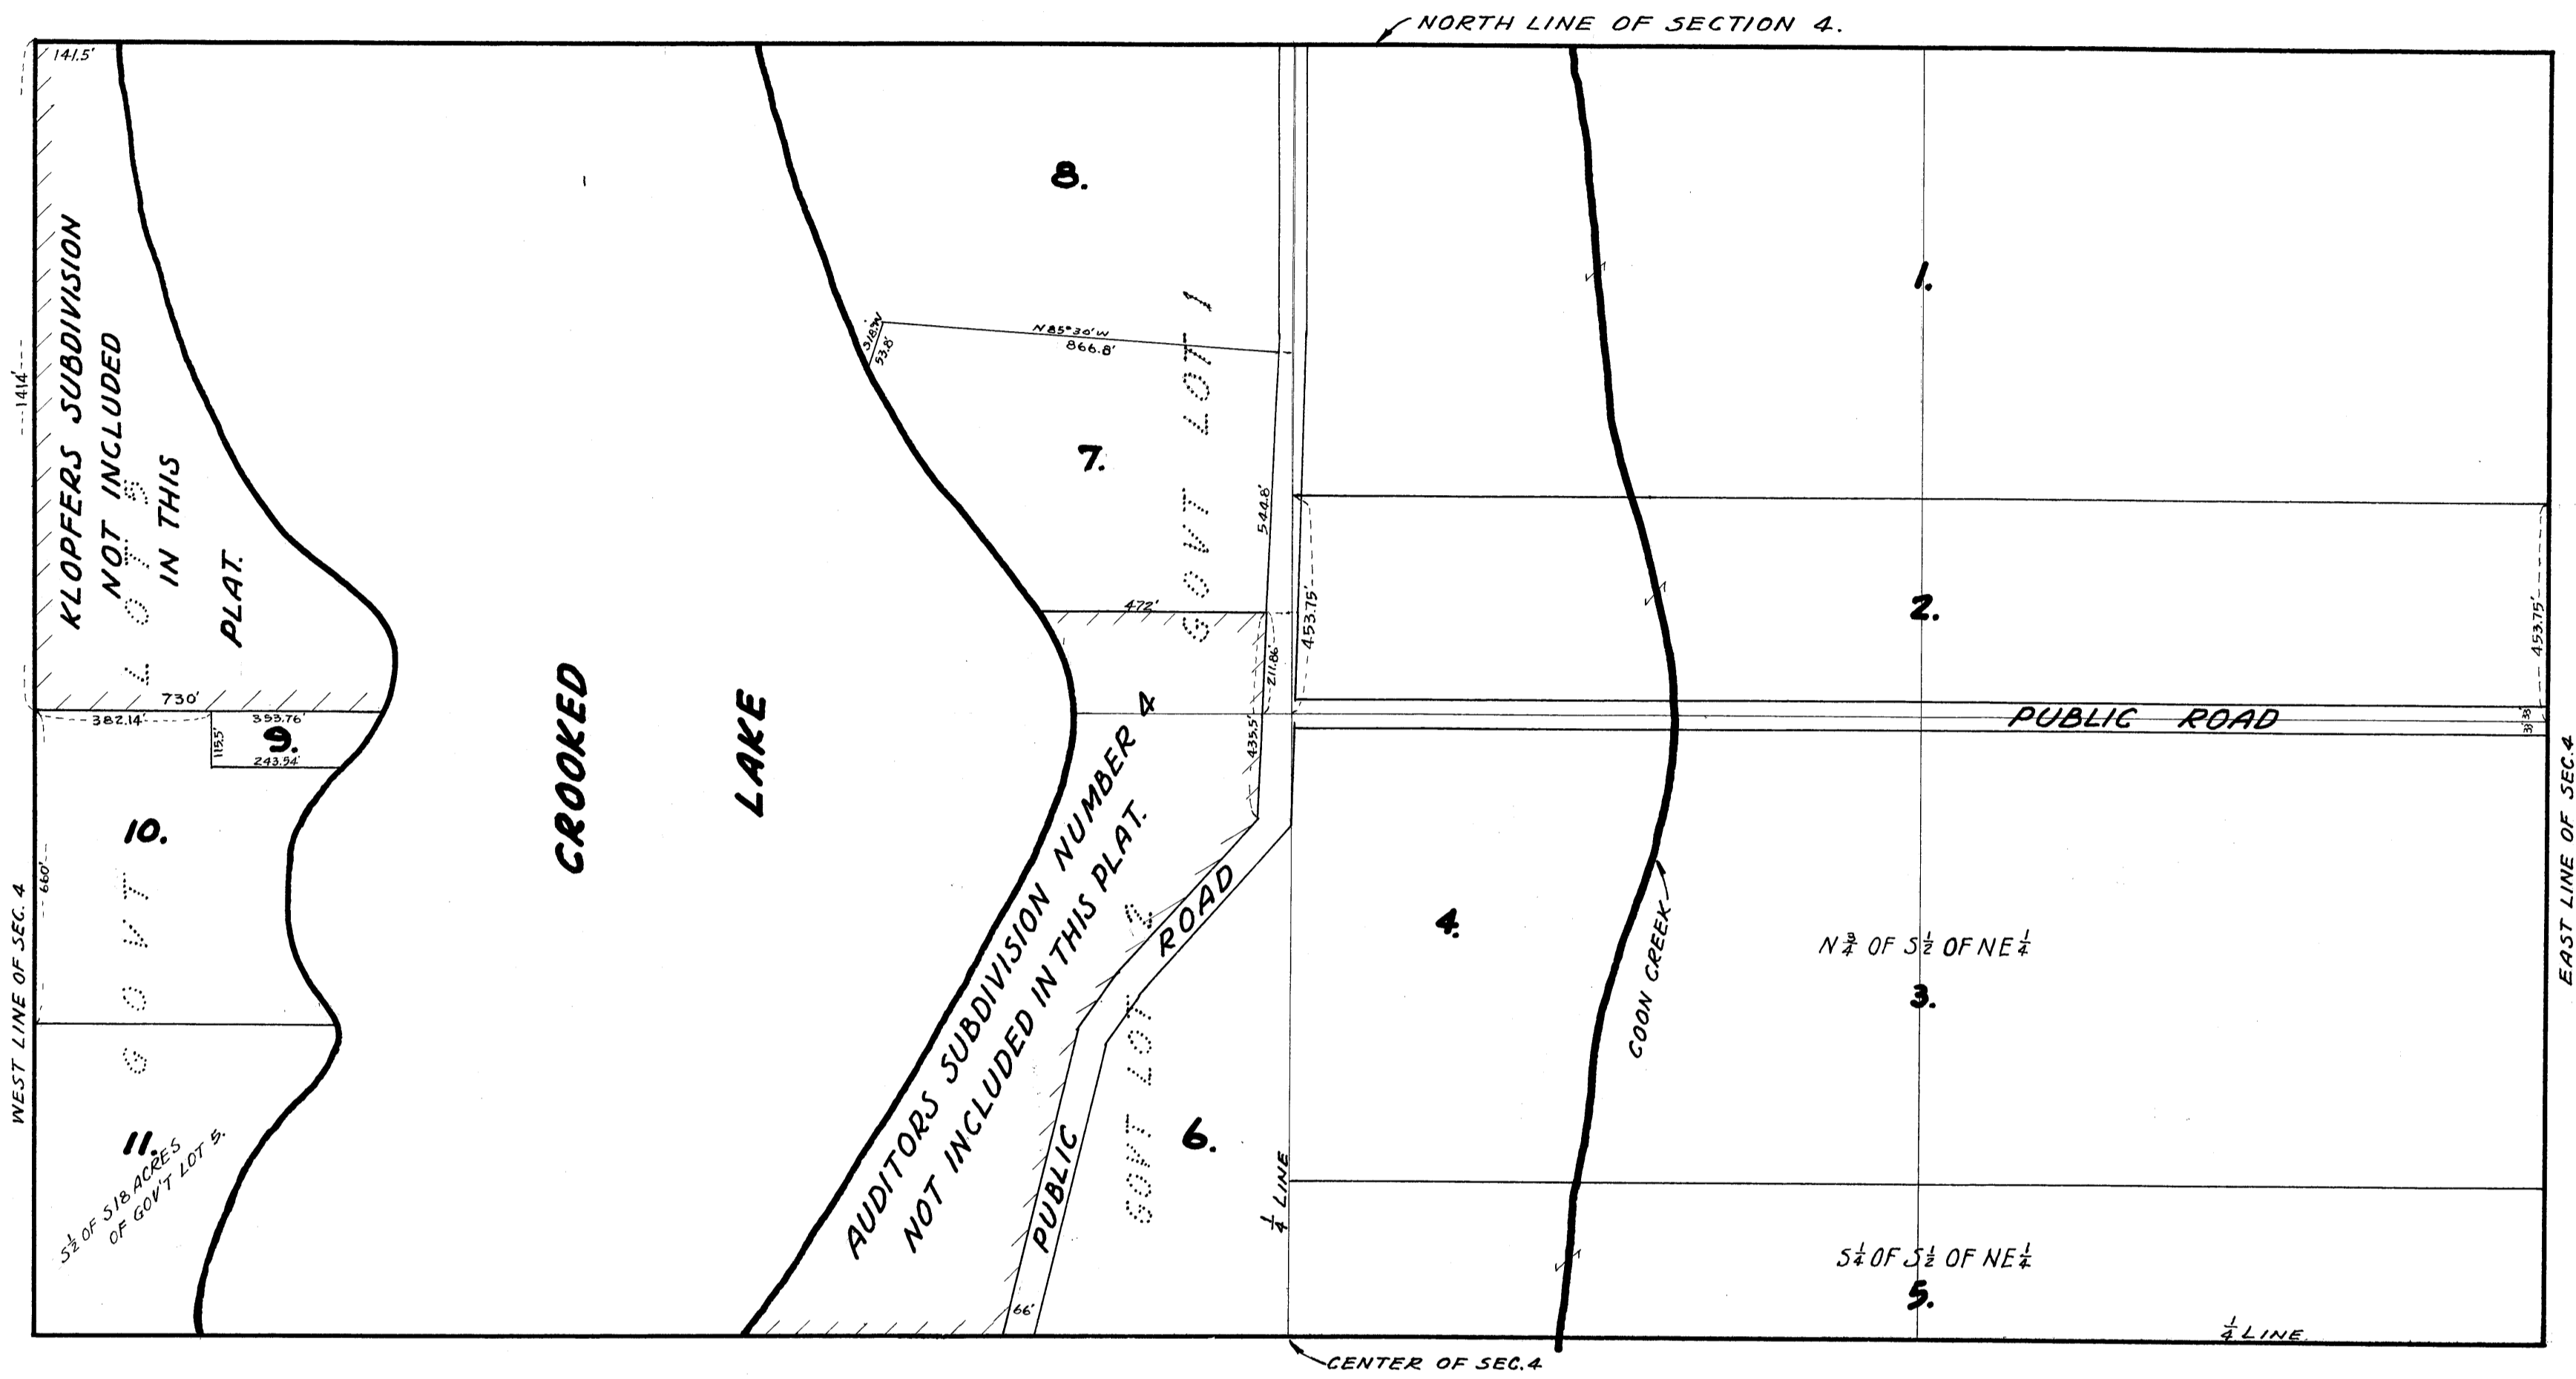

I HEREBY CERTIFY THAT IN ACCORDANCE WITH SECTION 2219 CHAPTER 11 GENERAL STATUTES OF 1923 AND AS AMENDED BY CHAPTER 21 LAWS OF 1935, AND IN ACCORDANCE WITH THE ORDER OF THE COUNTY AUDITOR OF ANOKA COUNTY MINNESOTA, I HAVE PLATTED THE FOLLOWING DESCRIBED LAND IN THE COUNTY OF ANOKA AND THE STATE OF MINNESOTA TO WIT; THE N 1/2 OF SECTION 4 TOWNSHIP 31 NORTH RANGE 24 WEST EXCEPT THE LAND PREVIOUSLY PLATTED AS KLOPFERS SUBDIVISION AND ALSO EXCEPT THE LAND PREVIOUSLY PLATTED AS AUDITORS SUBDIVISION N 1/2 4, THAT THE PLAT ON THIS SHEET IS A CORRECT DELINEATION OF SAID PLATTING AND TO BE KNOWN AS AUDITORS SUBDIVISION N 1/2 70 AND THAT DISTANCES ARE SHOWN IN FEET AND DECIMALS OF A FOOT.

DATED March 18th 1941

Wayne L. Ridge
 COUNTY SURVEYOR
 ANOKA COUNTY MINNESOTA.

I, E. A. CARLSON COUNTY AUDITOR OF ANOKA COUNTY MINNESOTA, HEREBY CERTIFY THAT I HAVE NOTIFIED THE OWNERS OF THE LAND DESCRIBED IN THE FOREGOING COUNTY SURVEYORS CERTIFICATE TO PLAT THE SAME AND A REASONABLE TIME HAVING ELAPSED SINCE THE SERVICE OF SAID NOTICE, I HAVE CAUSED SAME TO BE PLATTED IN ACCORDANCE WITH SECTION 2219 CHAPTER 11 GENERAL STATUTES OF 1923 AND AS AMENDED BY CHAPTER 21 LAWS OF 1935, AND IN ACCORDANCE WITH THE PLAT ON THIS SHEET, AND SAME TO BE KNOWN AS AUDITORS SUBDIVISION NUMBER 70.

DATED March 18-1941

E. A. Carlson
 COUNTY AUDITOR
 ANOKA COUNTY MINNESOTA.

ABOVE CERTIFICATE SUBSCRIBED AND SWORN TO BEFORE ME THIS 18th DAY OF March 1941.

Thos. Carlson
 CLERK OF DIST. COURT
 ANOKA COUNTY MINNESOTA.

ABOVE CERTIFICATE SUBSCRIBED AND SWORN TO BEFORE ME THIS 18th DAY OF March 1941.

Thos. Carlson
 CLERK OF DIST. COURT
 ANOKA COUNTY MINNESOTA.