



AUDITOR'S SUBDIVISION NUMBER 71

SCALE 1"=100'

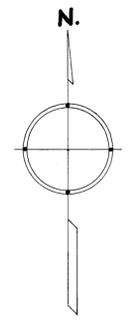

100897

OFFICE OF REGISTER OF DEEDS
STATE OF MINNESOTA
I have received and filed this instrument
this 18th day of March 1941
at 2:00 p.m.
in usual office
Edna Brundell
Register of Deeds

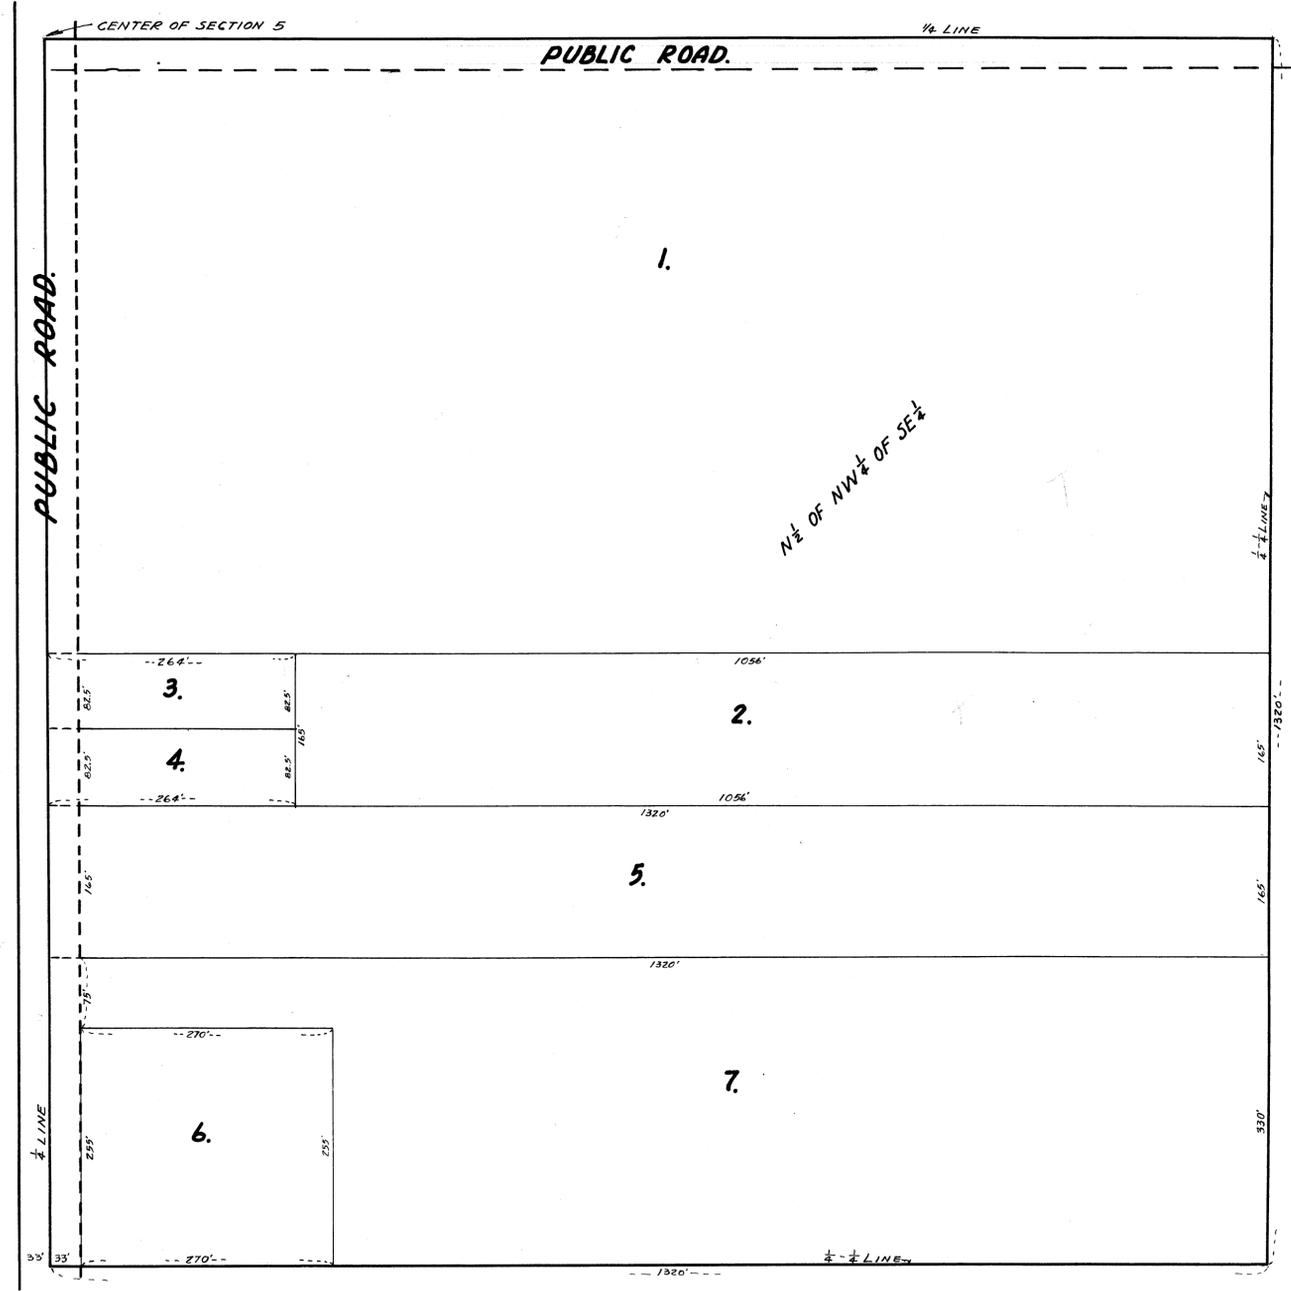

I HEREBY CERTIFY THAT IN ACCORDANCE WITH SECTION 2219 CHAPTER 11 GENERAL STATUTES OF 1923 AND AS AMENDED BY CHAPTER 21 LAWS OF 1935, AND IN ACCORDANCE WITH THE ORDER OF THE COUNTY AUDITOR OF ANOKA COUNTY MINNESOTA, I HAVE PLATTED THE FOLLOWING DESCRIBED LAND IN THE COUNTY OF ANOKA AND THE STATE OF MINNESOTA TO WIT: THE NW 1/4 OF THE SE 1/4 OF SECTION 5 TOWNSHIP 31 NORTH RANGE 24 WEST, THAT THE PLAT ON THIS SHEET IS A CORRECT DELINEATION OF SAID PLATTING AND TO BE KNOWN AS AUDITORS SUBDIVISION NUMBER 71, AND THAT DISTANCES ARE SHOWN IN FEET AND DECIMALS OF A FOOT.

DATED March 18th 1941

Wayne L. Ridge
COUNTY SURVEYOR
ANOKA COUNTY MINNESOTA

ABOVE CERTIFICATE SUBSCRIBED AND SWORN TO BEFORE ME THIS 18th DAY OF March 1941.

Thomas A. Nelson
NOTARY PUBLIC
ANOKA COUNTY, MINNESOTA

I, E.A. CARLSON COUNTY AUDITOR OF ANOKA COUNTY MINNESOTA, HEREBY CERTIFY THAT I HAVE NOTIFIED THE OWNERS OF THE LAND DESCRIBED IN THE FOREGOING COUNTY SURVEYORS CERTIFICATE TO PLAT THE SAME AND A REASONABLE TIME HAVING ELAPSED SINCE THE SERVICE OF SAID NOTICE AND REQUEST, I HAVE CAUSED SAME TO BE PLATTED IN ACCORDANCE WITH SECTION 2219 CHAPTER 11 GENERAL STATUTES OF 1923 AND AS AMENDED BY CHAPTER 21 LAWS OF 1935, AND IN ACCORDANCE WITH THE PLAT ON THIS SHEET, AND SAME TO BE KNOWN AS AUDITORS SUBDIVISION NR. 71.

DATED March 18-1941

E.A. Carlson
COUNTY AUDITOR
ANOKA COUNTY MINNESOTA

ABOVE CERTIFICATE SUBSCRIBED AND SWORN TO BEFORE ME THIS 18th DAY OF March 1941.

Thomas A. Nelson
NOTARY PUBLIC
ANOKA COUNTY, MINNESOTA

14781/2
Office of REGISTRAR OF TITLES
STATE OF MINNESOTA
COUNTY OF ANOKA
I have received and filed this instrument
this 18th day of March
A. D. 1941 at 2:00 p.m.
Edna Brundell Registrar of Titles
By _____ DEPUTY REGISTRAR OF TITLES