

100896



OFFICE OF REGISTER OF DEEDS, 1st FL.
 STATE OF MINNESOTA, COUNTY OF ANOKA

I hereby certify that the within instrument was filed in this office for record on the 18th day of March, 1941, at 2:00 p.m., and was duly recorded in book 117, page 7.

Wm. Beardsell
 Register of Deeds

AUDITOR'S SUBDIVISION NUMBER 72.

SCALE 1"=100'

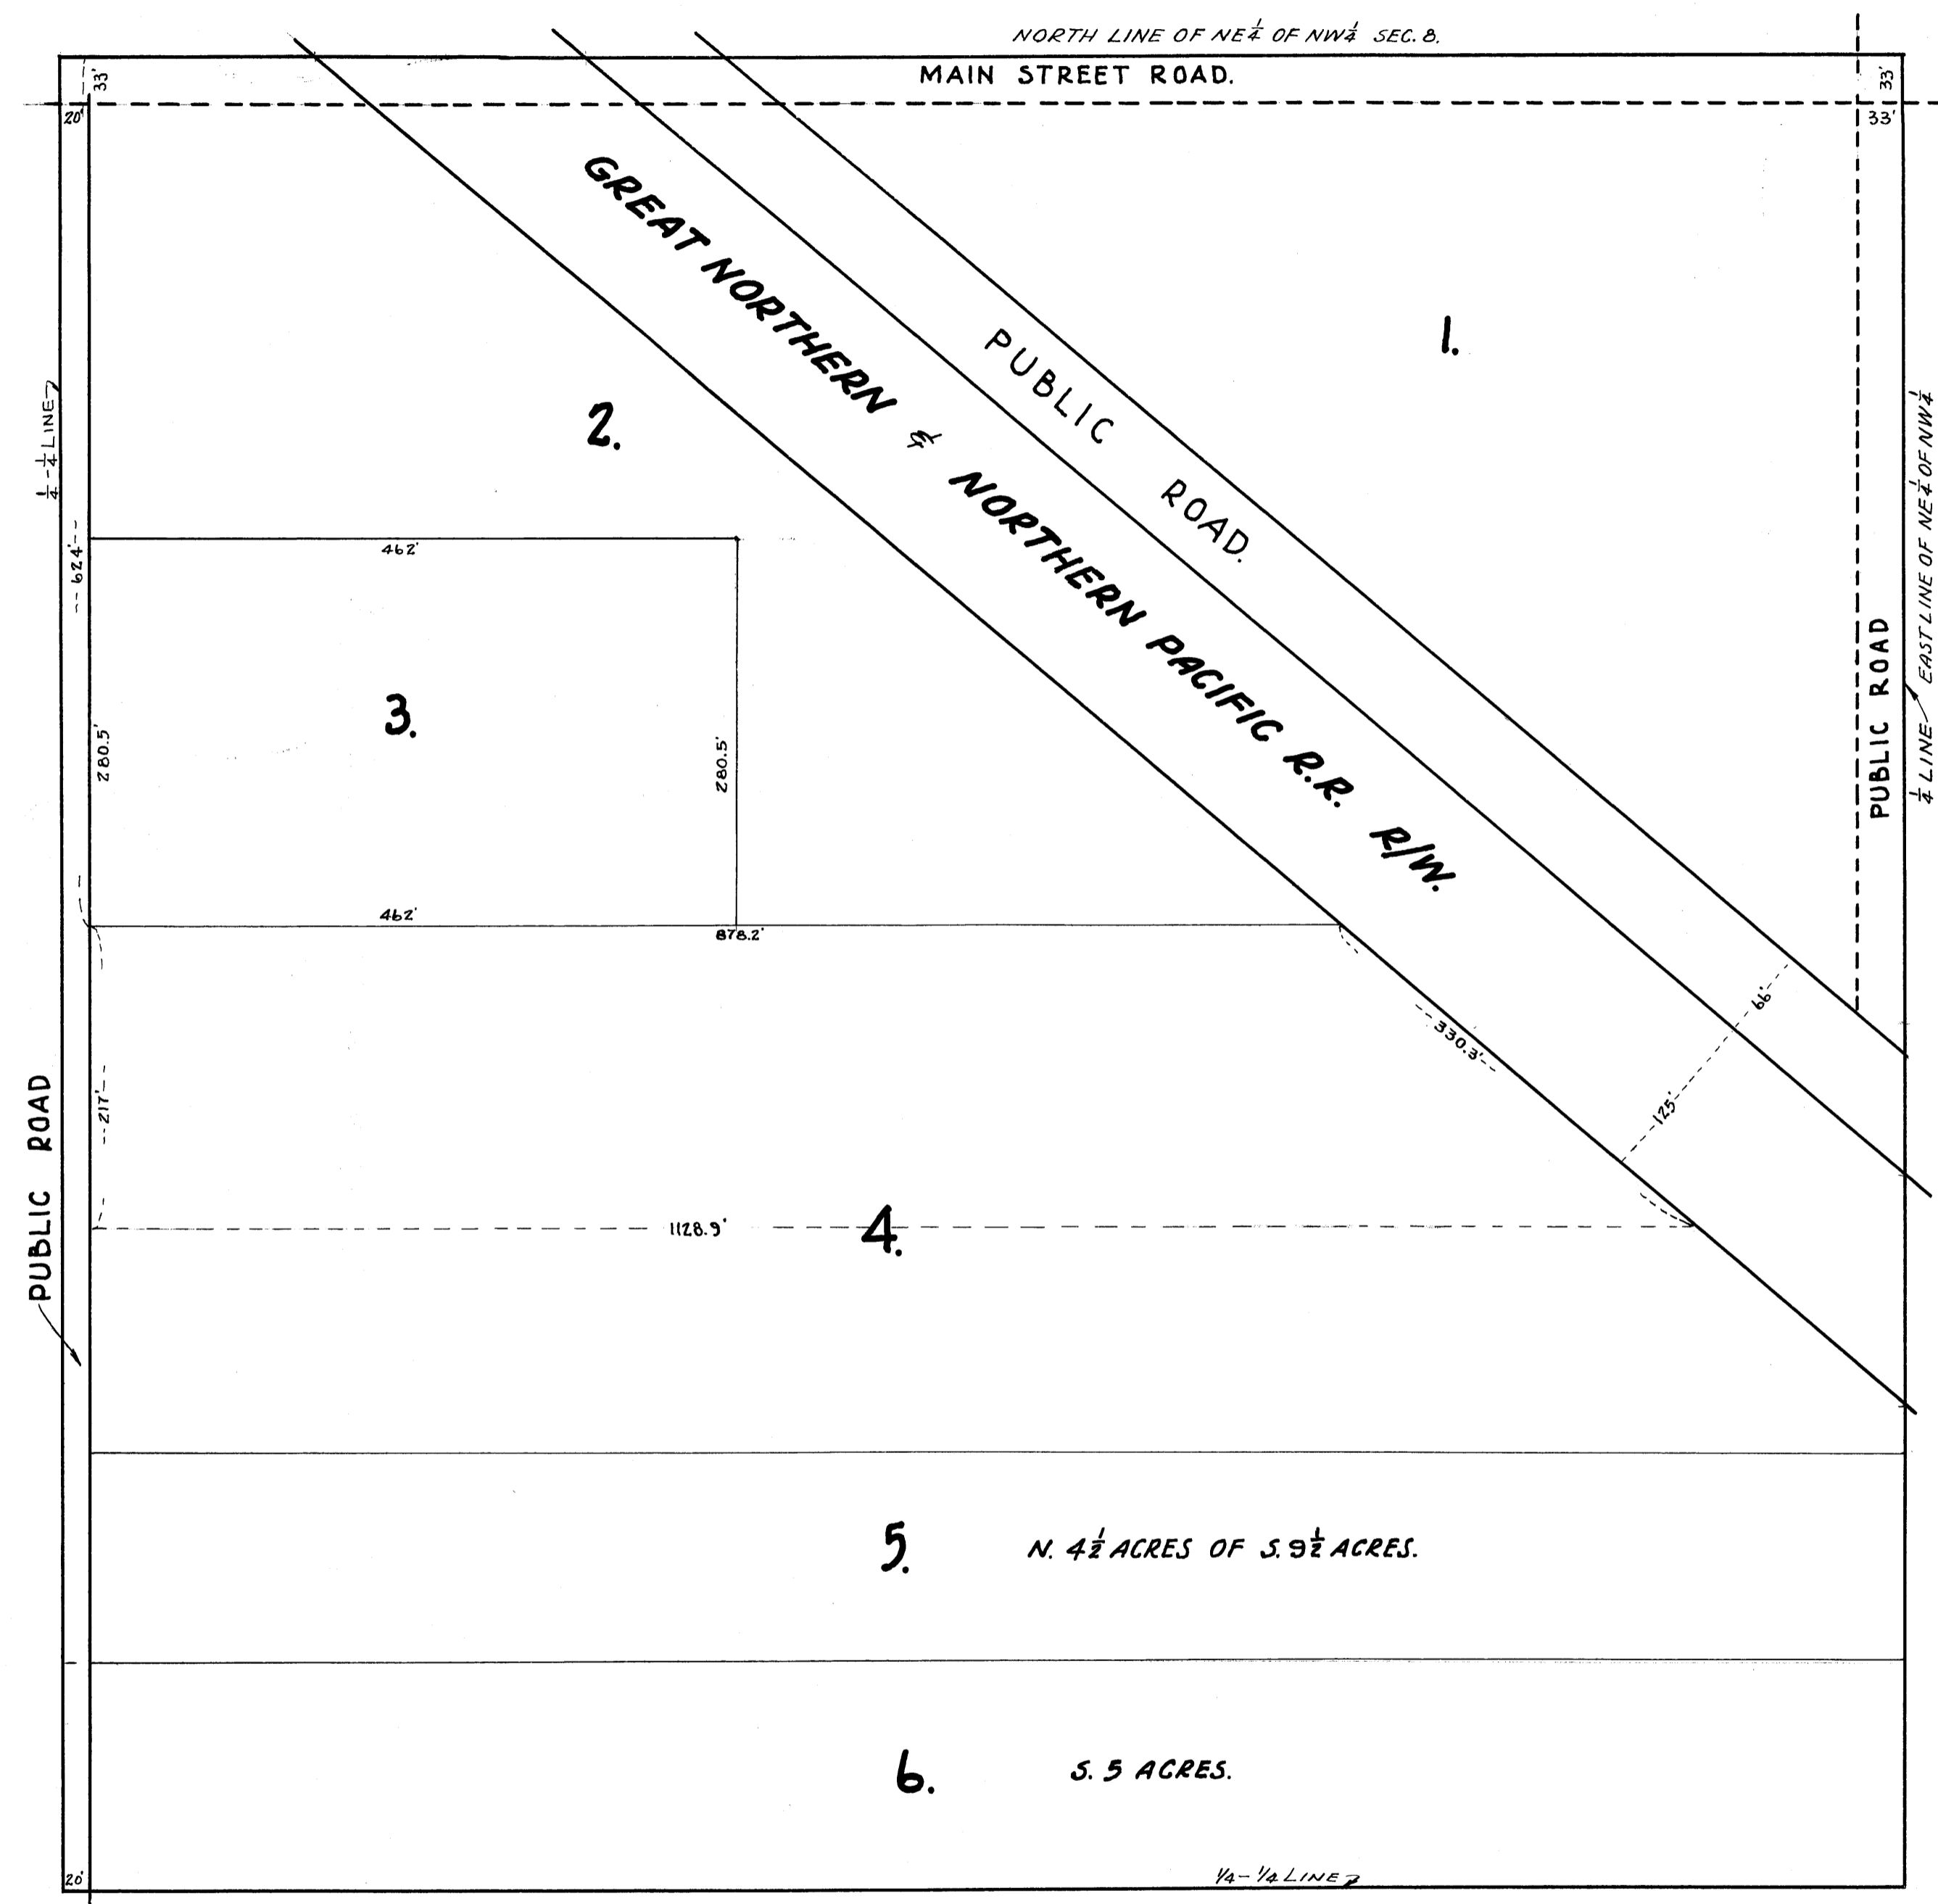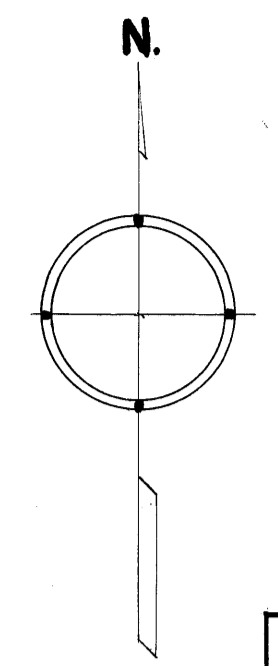

I HEREBY CERTIFY THAT IN ACCORDANCE WITH SECTION 2219 CHAPTER 11 GENERAL STATUTES OF 1923 AND AS AMENDED BY CHAPTER 21 LAWS OF 1935, AND IN ACCORDANCE WITH THE ORDER OF THE COUNTY AUDITOR OF ANOKA COUNTY MINNESOTA, I HAVE PLATTED THE FOLLOWING DESCRIBED LAND IN THE COUNTY OF ANOKA AND THE STATE OF MINNESOTA TO WIT: THE NE 1/4 OF THE NW 1/4 OF SECTION 8 TOWNSHIP 31 NORTH, RANGE 24 WEST; THAT THE PLAT ON THIS SHEET IS A CORRECT DELINEATION OF SAID PLATTING AND TO BE KNOWN AS AUDITOR'S SUBDIVISION NO. 72 AND THAT DISTANCES ARE SHOWN IN FEET AND DECIMALS OF A FOOT.

DATE: March 18th 1941

Wayne L. Ridge
 COUNTY SURVEYOR,
 ANOKA COUNTY MINNESOTA.

ABOVE CERTIFICATE SUBSCRIBED AND SWORN TO BEFORE ME THIS 18th DAY OF March 1941.

John A. Carlson
 COUNTY AUDITOR,
 ANOKA COUNTY MINNESOTA.

I, E. A. CARLSON COUNTY AUDITOR OF ANOKA COUNTY MINNESOTA, HEREBY CERTIFY THAT I HAVE NOTIFIED THE OWNERS OF THE LAND DESCRIBED IN THE FOREGOING COUNTY SURVEYOR'S CERTIFICATE TO PLAT THE SAME AND A REASONABLE TIME HAVING ELAPSED SINCE THE SERVICE OF SAID NOTICE AND REQUEST, I HAVE CAUSED SAME TO BE PLATTED IN ACCORDANCE WITH SECTION 2219 CHAPTER 11 GENERAL STATUTES OF 1923 AND AS AMENDED BY CHAPTER 21 LAWS OF 1935, AND IN ACCORDANCE WITH THE PLAT ON THIS SHEET, AND SAME TO BE KNOWN AS AUDITOR'S SUBDIVISION NO. 72.

DATE: March 18-1941

E. A. Carlson
 COUNTY AUDITOR,
 ANOKA COUNTY MINNESOTA.

ABOVE CERTIFICATE SUBSCRIBED AND SWORN TO BEFORE ME THIS 18th DAY OF March 1941.

John A. Carlson
 COUNTY AUDITOR,
 ANOKA COUNTY MINNESOTA.