


# AUDITOR'S SUBDIVISION NUMBER 75.

SCALE 1"=200'

OFFICE OF REGISTER OF DEEDS  
 STATE OF MINNESOTA  
 I hereby certify that the within plat was filed in my office on the 18th day of March 1941 at 2:00 P.M. and is a correct and true copy of the original as shown to me by the person presenting it for filing.  
 Wm. Brantell  
 Register of Deeds

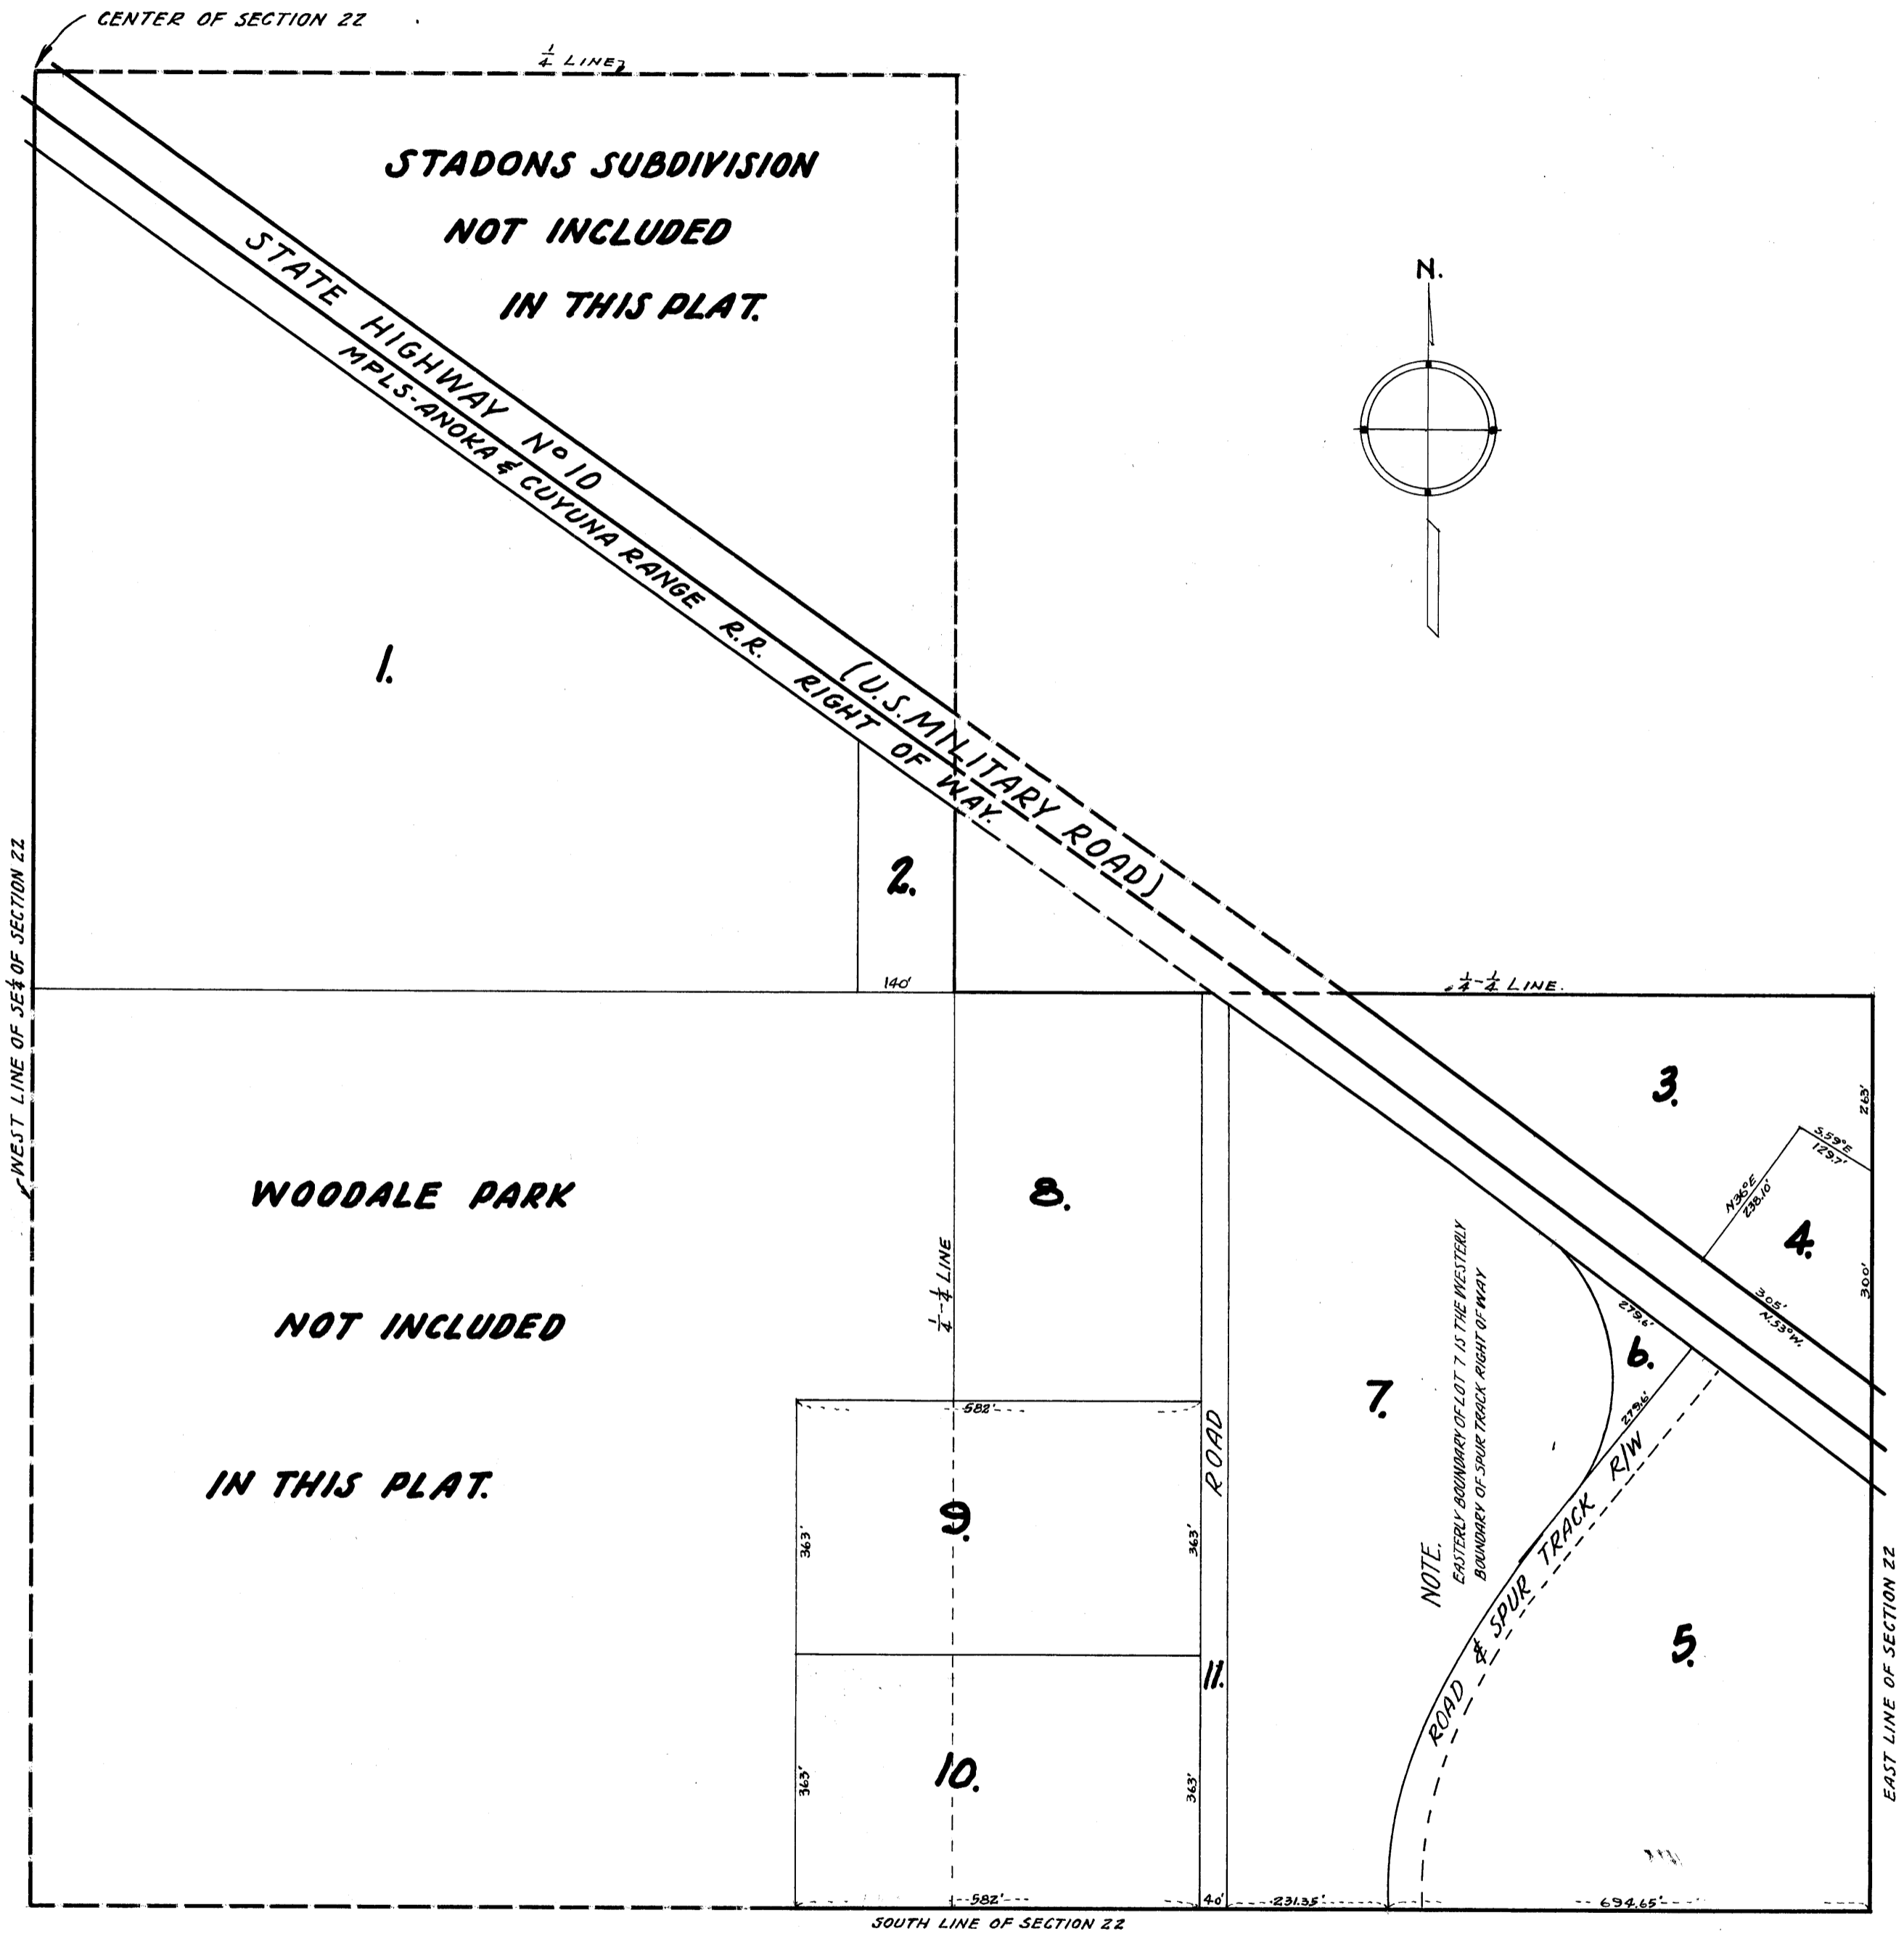

I HEREBY CERTIFY THAT IN ACCORDANCE WITH SECTION 2219 CHAPTER 11 GENERAL STATUTES OF 1923 AND AS AMENDED BY CHAPTER 21 LAWS OF 1935 AND IN ACCORDANCE WITH THE ORDER OF THE COUNTY AUDITOR OF ANOKA COUNTY MINNESOTA, I HAVE PLATTED THE FOLLOWING DESCRIBED LAND IN THE COUNTY OF ANOKA AND THE STATE OF MINNESOTA TO WIT: THE NW 1/4 OF THE SE 1/4 AND THE SE 1/4 OF THE SE 1/4 OF SECTION 22 TOWNSHIP 31 NORTH, RANGE 24 WEST, EXCEPT THE LAND PREVIOUSLY PLATTED AS STADON'S SUBDIVISION AND ALSO EXCEPT THE LAND PREVIOUSLY PLATTED AS WOODALE PARK, THAT THE PLAT ON THIS SHEET IS A CORRECT DELINEATION OF SAID PLATTING AND TO BE KNOWN AS AUDITOR'S SUBDIVISION NR 75, AND THAT DISTANCES ARE SHOWN IN FEET AND DECIMALS OF A FOOT.

DATED March 18<sup>th</sup> 1941

Wayne L. Ridge  
 COUNTY SURVEYOR  
 ANOKA COUNTY MINNESOTA

ABOVE CERTIFICATE SUBSCRIBED AND SWORN TO BEFORE ME THIS 18<sup>th</sup> DAY OF March 1941

Steno Carlsson

I, E. A. CARLSON COUNTY AUDITOR OF ANOKA COUNTY MINNESOTA, HEREBY CERTIFY THAT I HAVE NOTIFIED THE OWNERS OF THE LAND DESCRIBED IN THE FOREGOING COUNTY SURVEYOR'S CERTIFICATE TO PLAT THE SAME, AND A REASONABLE TIME HAVING ELAPSED SINCE THE SERVICE OF SAID NOTICE AND REQUEST I HAVE CAUSED SAME TO BE PLATTED IN ACCORDANCE WITH SECTION 2219 CHAPTER 11 GENERAL STATUTES OF 1923 AND AS AMENDED BY CHAPTER 21 LAWS OF 1935, AND IN ACCORDANCE WITH THE PLAT ON THIS SHEET AND SAME TO BE KNOWN AS AUDITOR'S SUBDIVISION NR 75.

DATED March 18-1941

E. A. Carlson  
 COUNTY AUDITOR  
 ANOKA COUNTY MINNESOTA

ABOVE CERTIFICATE SUBSCRIBED AND SWORN TO BEFORE ME THIS 18<sup>th</sup> DAY OF March 1941

Steno Carlsson