

REVISED AUDITORS SUBDIVISION No. 77

SCALE 1" = 200'

I hereby certify that in accordance with section 2219 Chapter 11 General Statutes of 1923 and as amended by Chapter 21 Laws of 1935 and in accordance with the order of the County Auditor of Anoka County, Minnesota I have Platted the following described land in the County of Anoka and the State of Minnesota to wit: Section 10, Township 30 North, Range 24 West except shaded areas as shown on plat, that the plat on this sheet is a correct delineation of said platting and that all distances are shown in feet and decimals of a foot and is to be known as REVISED AUDITORS SUBDIVISION No. 77.



July 21 - 1952

R. Steedly
Registered Engineer No. 318

I Kenneth W. Campbell, County Auditor of Anoka County Minnesota hereby Certify that pursuant to Chapter 11 Section 2219 General Statutes of 1923 and as amended by Chapter 21 Laws of 1935 and as amended by Chapter 494 Laws of 1947, I have caused the foregoing plat, as described in the foregoing engineers certificate to be prepared and the same to be known as "REVISED AUDITORS SUBDIVISION No. 77."

July 21 - 1952

Kenneth W. Campbell
County Auditor, Anoka County, Minn.
By: A. Peterson, Deputy

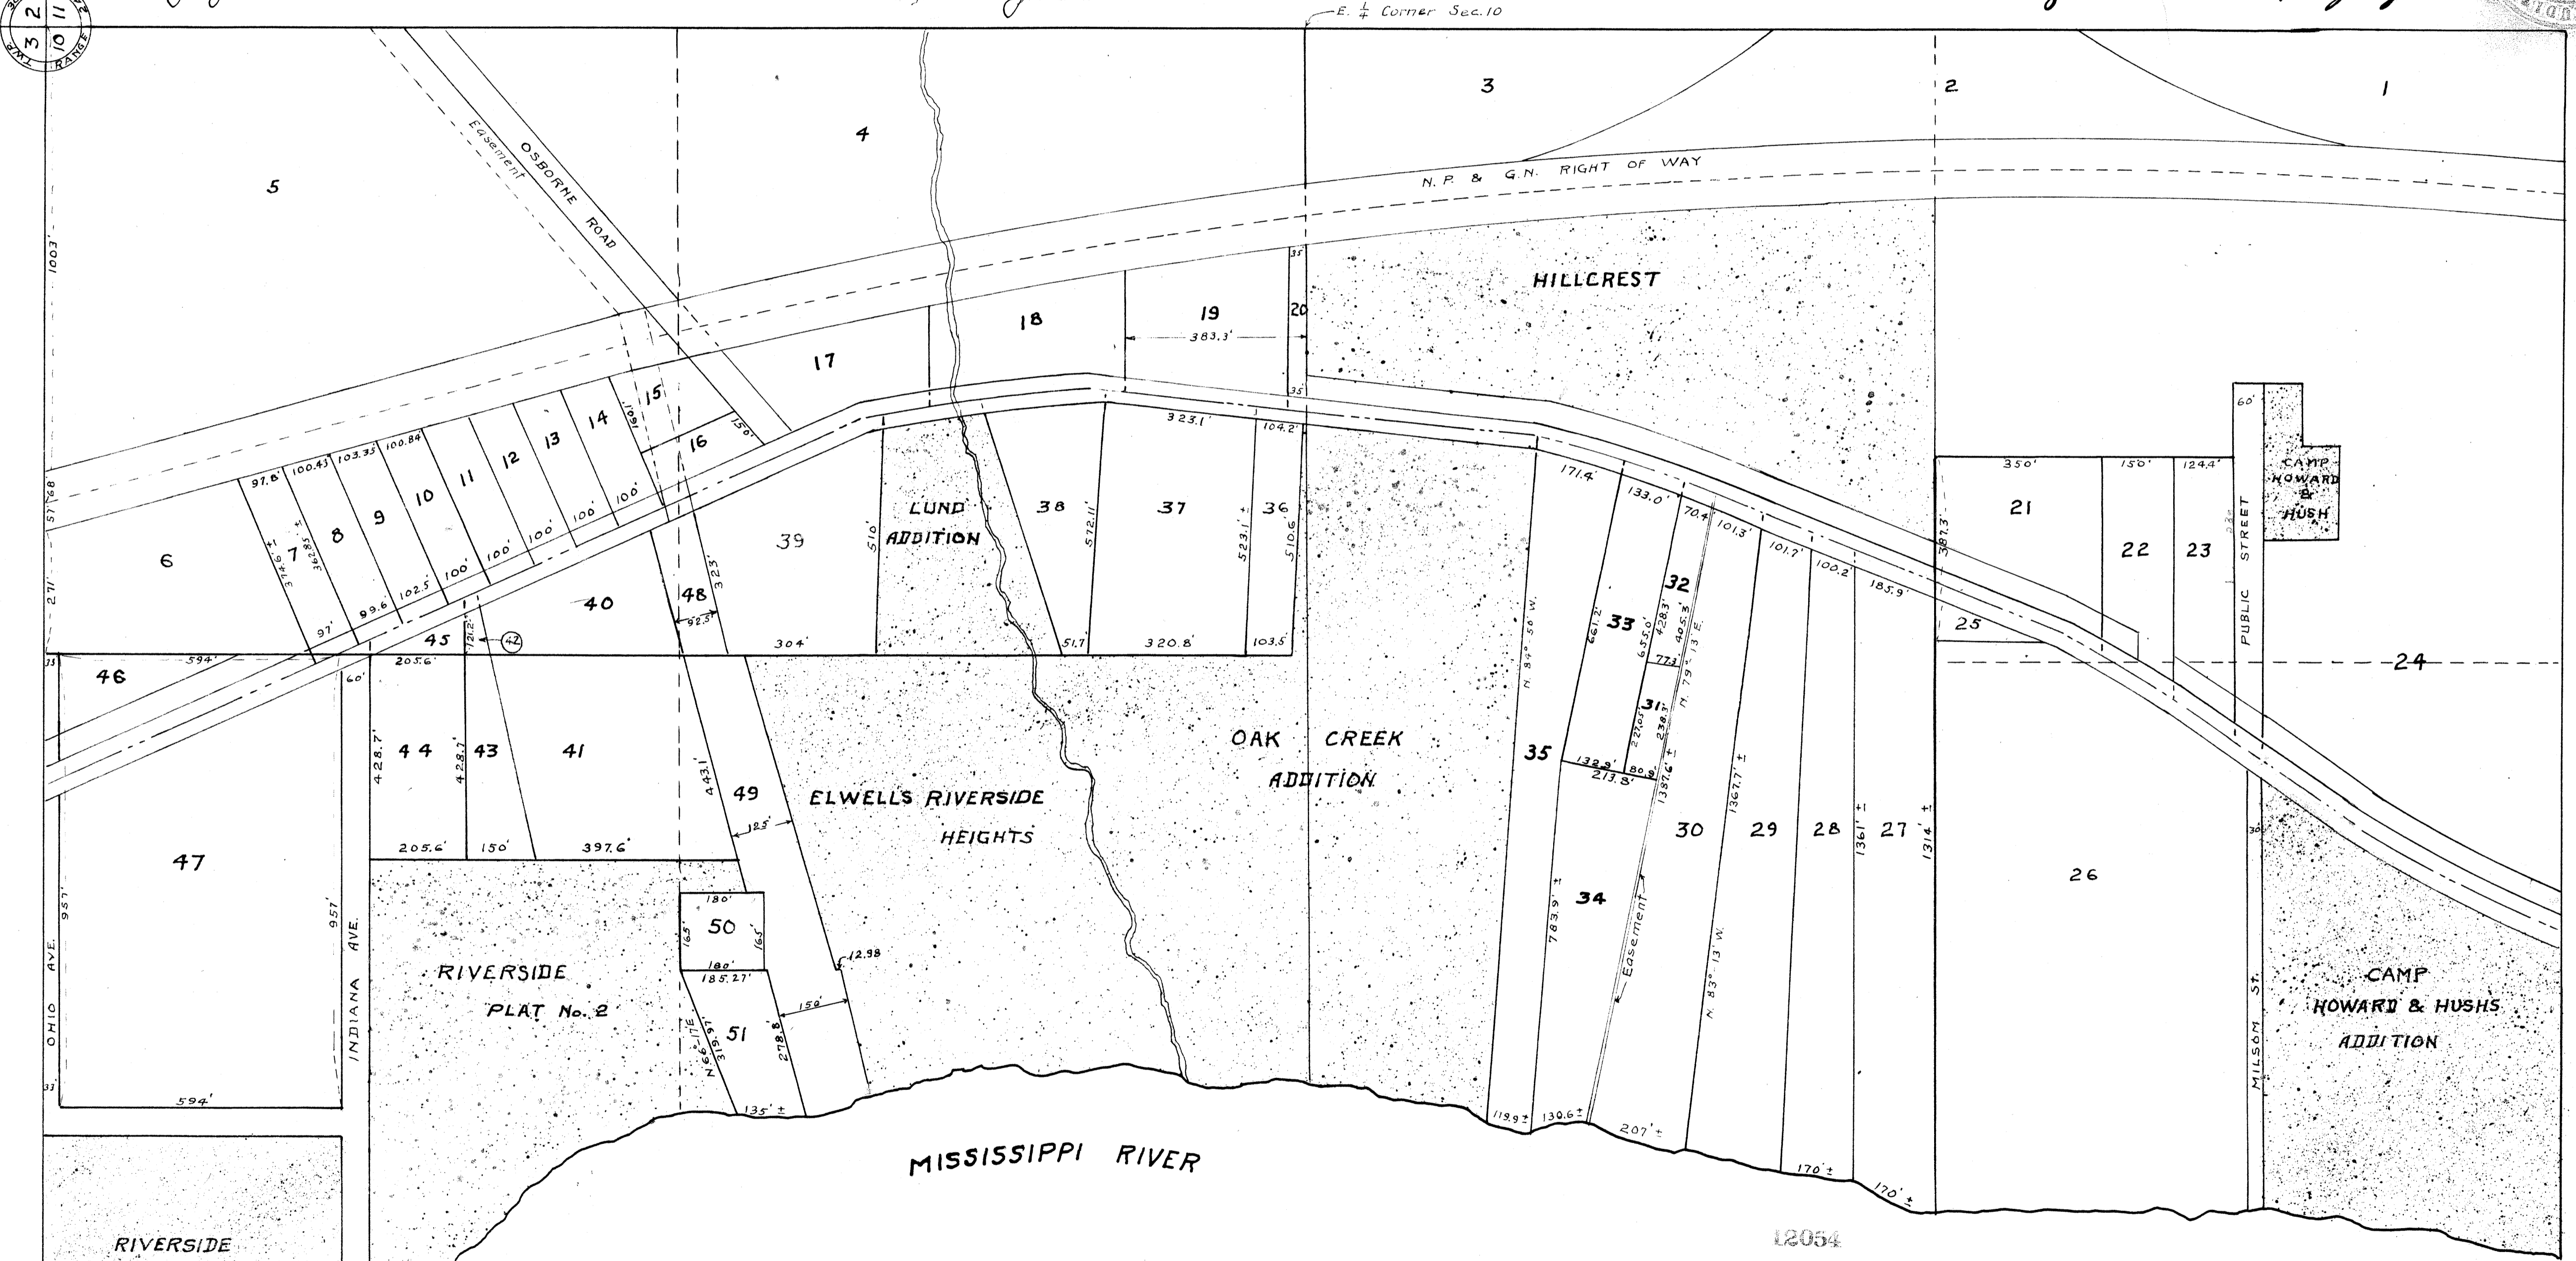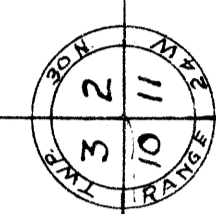

E. 1/4 Corner Sec. 10

12054
Office of REGISTRAR OF TITLES
STATE OF MINNESOTA
COUNTY OF ANOKA
I hereby certify that the within instrument was used in this office on the 22 day of JUL, 1952 at 2 o'clock P.M.
Quinn D. Benson, Registrar of Titles
DEPUTY REGISTRAR OF TITLES

145001
Office of REGISTER OF DEEDS,
STATE OF MINNESOTA, COUNTY OF ANOKA
I hereby certify that the within instrument was filed in this office for record on the 22 day of JUL, 1952 A. D., 1952 at 2 o'clock P.M., and was duly recorded in book 11 of Plats, page 23
Quinn D. Benson
Register of Deeds