


OFFICE OF REGISTER OF DEEDS, 1 ss.  
STATE OF MINNESOTA, COUNTY OF ANOKA  
I hereby certify that the within instrument was filed in this office for record on the 24 day of May, A. D. 1941, at 12 o'clock P.M., and was duly recorded in book of plat page 14  
E. A. Carlson  
Register of Deeds

# AUDITOR'S SUBDIVISION NUMBER 77.

SCALE 1"=300'

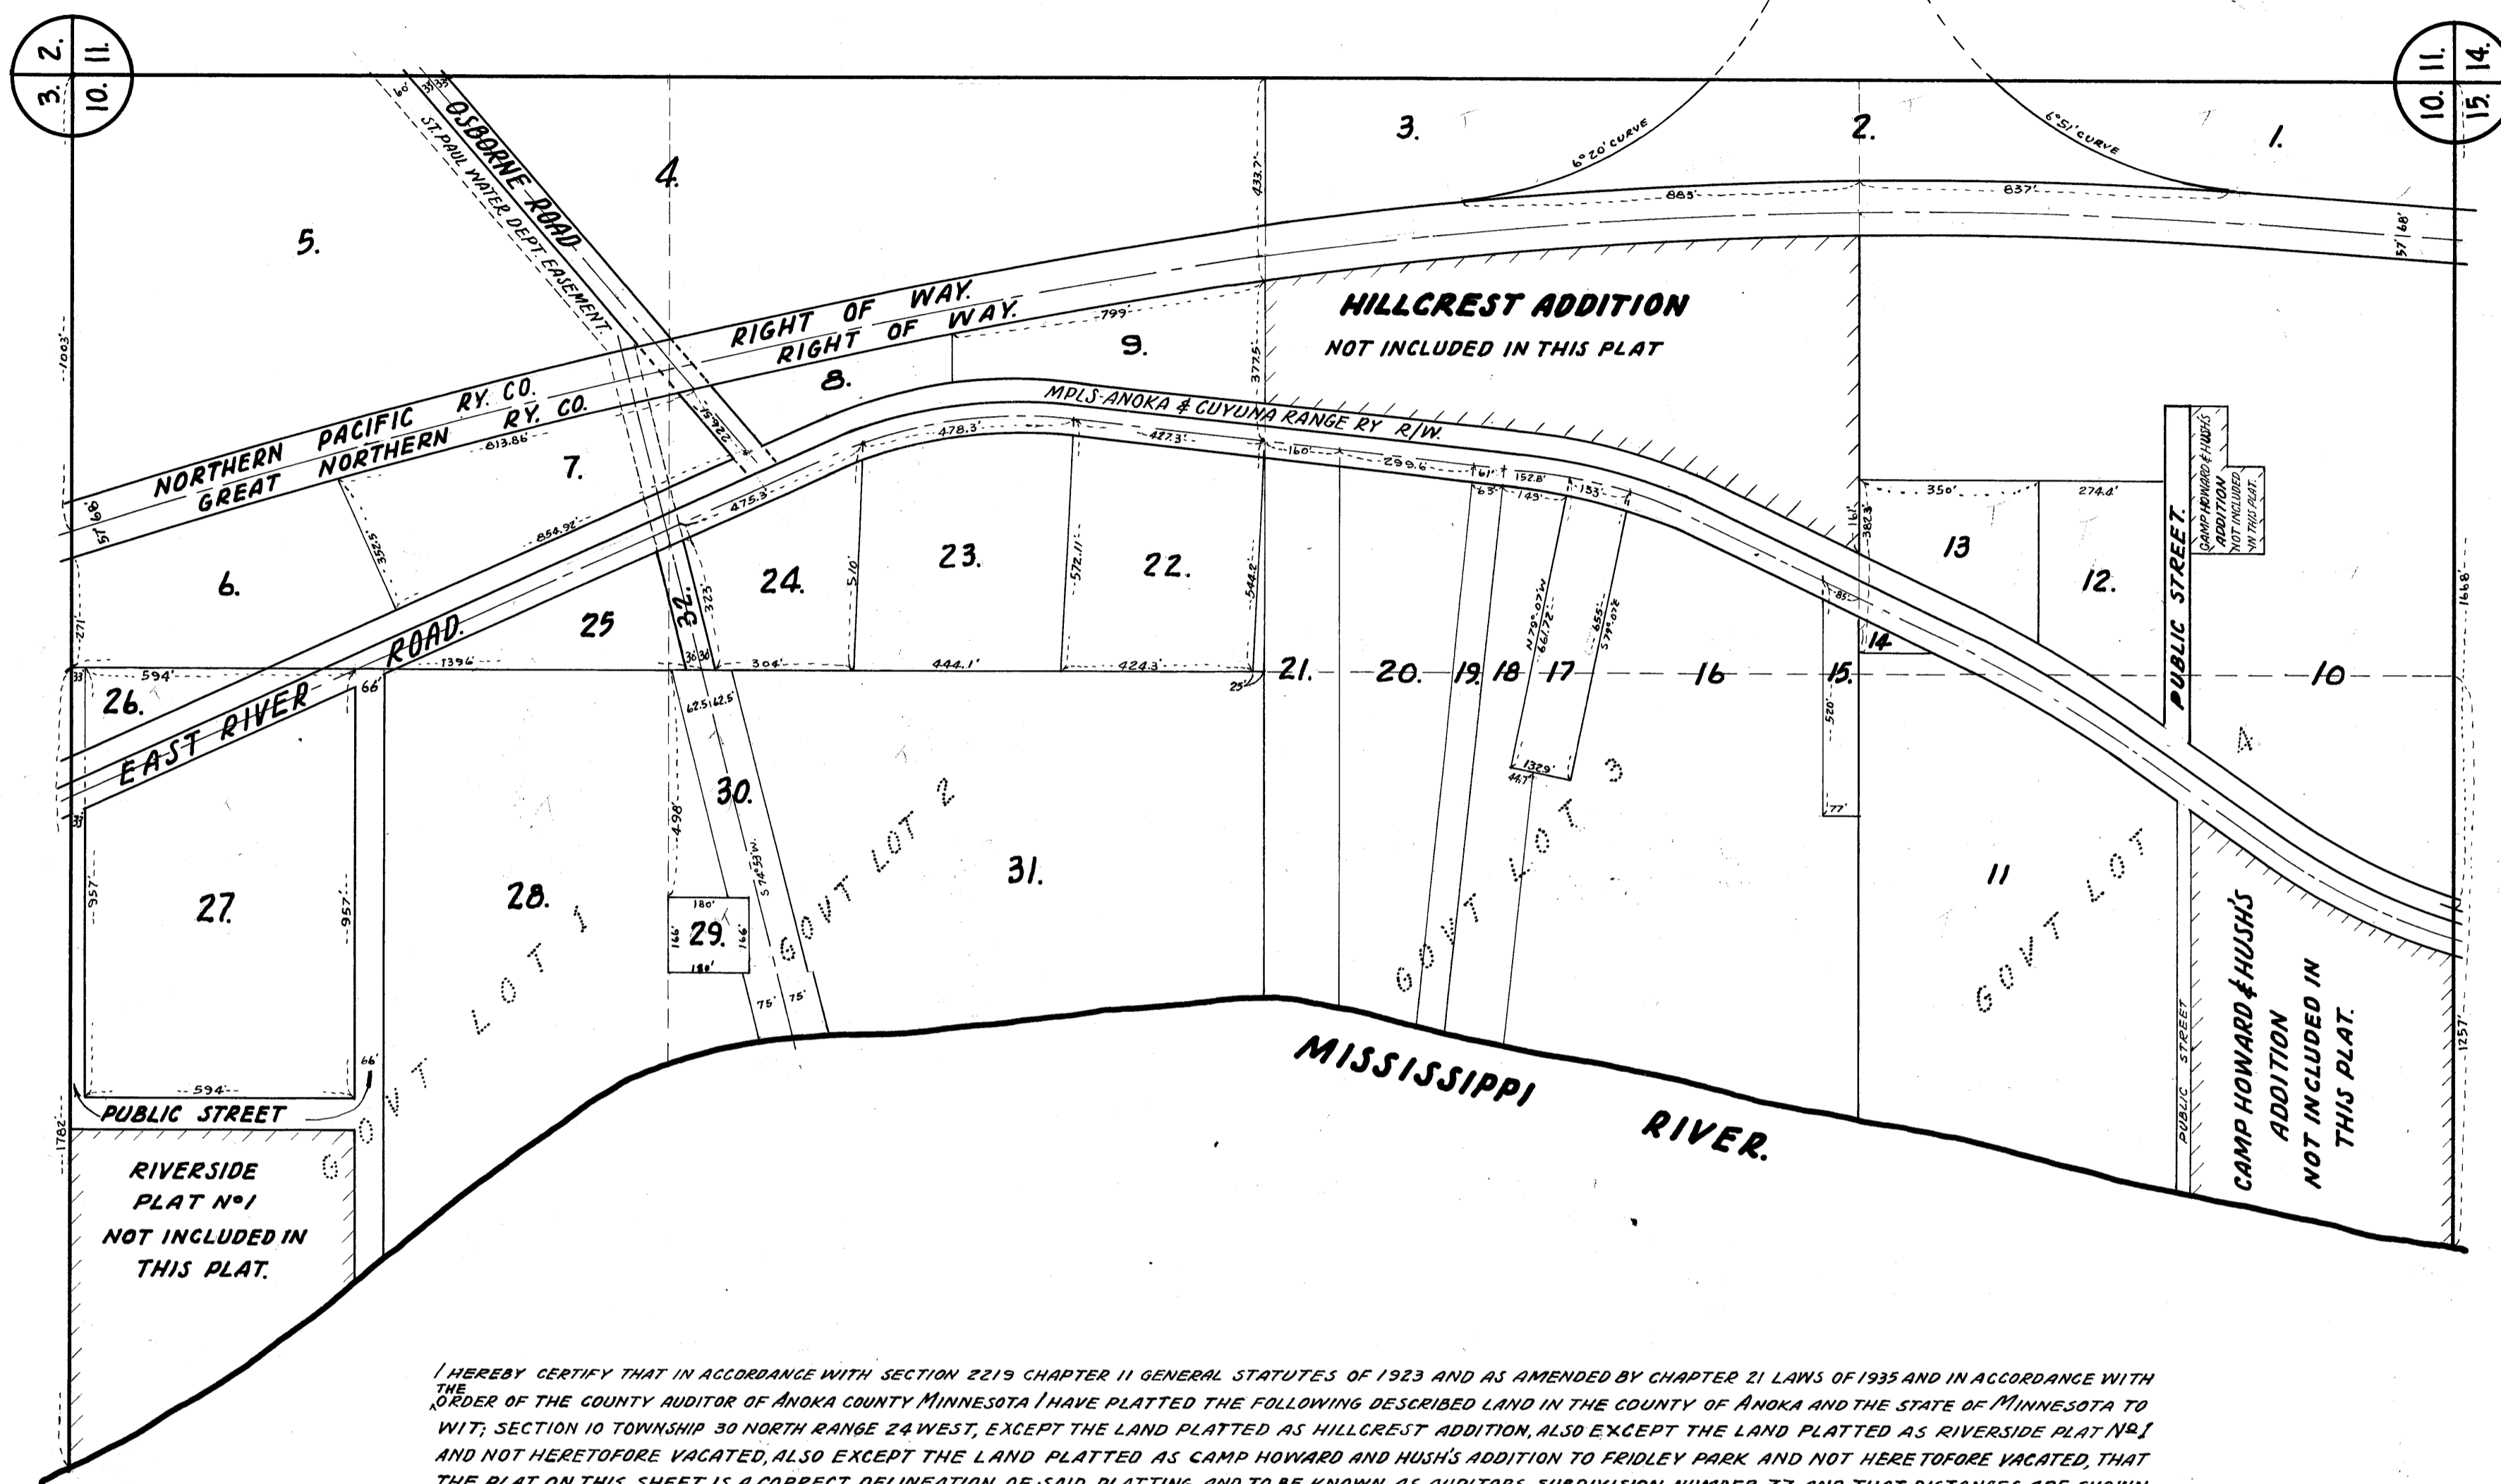

I HEREBY CERTIFY THAT IN ACCORDANCE WITH SECTION 2219 CHAPTER 11 GENERAL STATUTES OF 1923 AND AS AMENDED BY CHAPTER 21 LAWS OF 1935 AND IN ACCORDANCE WITH THE ORDER OF THE COUNTY AUDITOR OF ANOKA COUNTY MINNESOTA I HAVE PLATTED THE FOLLOWING DESCRIBED LAND IN THE COUNTY OF ANOKA AND THE STATE OF MINNESOTA TO WIT; SECTION 10 TOWNSHIP 30 NORTH RANGE 24 WEST, EXCEPT THE LAND PLATTED AS HILLCREST ADDITION, ALSO EXCEPT THE LAND PLATTED AS RIVERSIDE PLAT NO. 1 AND NOT HERETOFORE VACATED, ALSO EXCEPT THE LAND PLATTED AS CAMP HOWARD AND HUSH'S ADDITION TO FRIDLEY PARK AND NOT HERETOFORE VACATED, THAT THE PLAT ON THIS SHEET IS A CORRECT DELINEATION OF SAID PLATTING AND TO BE KNOWN AS AUDITOR'S SUBDIVISION NUMBER 77 AND THAT DISTANCES ARE SHOWN IN FEET AND DECIMALS OF A FOOT.

DATED May 24<sup>th</sup> 1941

Wayne L. Ridge  
COUNTY SURVEYOR  
ANOKA COUNTY MINNESOTA.

ABOVE CERTIFICATE SUBSCRIBED AND SWORN TO BEFORE ME THIS 24<sup>th</sup> DAY OF May 1941.

Thos. Carlson  
CLERK OF DIST. COURT  
ANOKA COUNTY MINNESOTA

I, E. A. CARLSON, COUNTY AUDITOR OF ANOKA COUNTY MINNESOTA, HEREBY CERTIFY THAT I HAVE NOTIFIED THE OWNERS OF THE LAND DESCRIBED IN THE FOREGOING COUNTY SURVEYORS CERTIFICATE TO PLAT THE SAME AND A REASONABLE TIME HAVING ELAPSED SINCE THE SERVICE OF SAID NOTICE AND REQUEST, I HAVE CAUSED SAME TO BE PLATTED IN ACCORDANCE WITH SECTION 2219 CHAPTER 11 GENERAL STATUTES OF 1923 AND AS AMENDED BY CHAPTER 21 LAWS OF 1935 AND IN ACCORDANCE WITH THE PLAT ON THIS SHEET, AND SAME TO BE KNOWN AS AUDITOR'S SUBDIVISION NUMBER 77.

DATED May 24<sup>th</sup> 1941

E. A. Carlson  
COUNTY AUDITOR  
ANOKA COUNTY MINNESOTA

ABOVE CERTIFICATE SUBSCRIBED AND SWORN TO BEFORE ME THIS 24<sup>th</sup> DAY OF May 1941.

Thos. Carlson  
CLERK OF DIST. COURT  
ANOKA COUNTY, MINNESOTA

1514 1/2  
Office of REGISTRAR OF TITLES  
STATE OF MINNESOTA  
COUNTY OF ANOKA  
I hereby certify that the within instrument was filed in this office on the 24 day of May, A. D. 1941, at 12 o'clock P.M.  
E. A. Carlson  
Register of Titles  
By \_\_\_\_\_  
DEPUTY REGISTRAR OF TITLES