

STATE OF MINNESOTA COUNTY OF ANOKA

I haveby cornerly that the within instrument was filed in this office for record on
the 24 day of May . A.D. 1944
at 12 o'clock M. and was duly recorded
in book Back 47 Phoge 13

AUDITOR'S SUBDIVISION NUMBER 78.

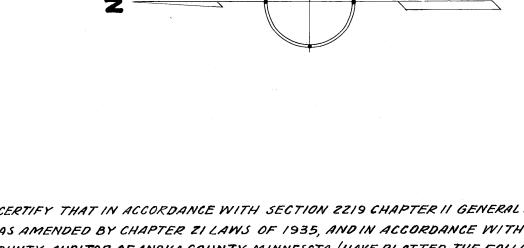

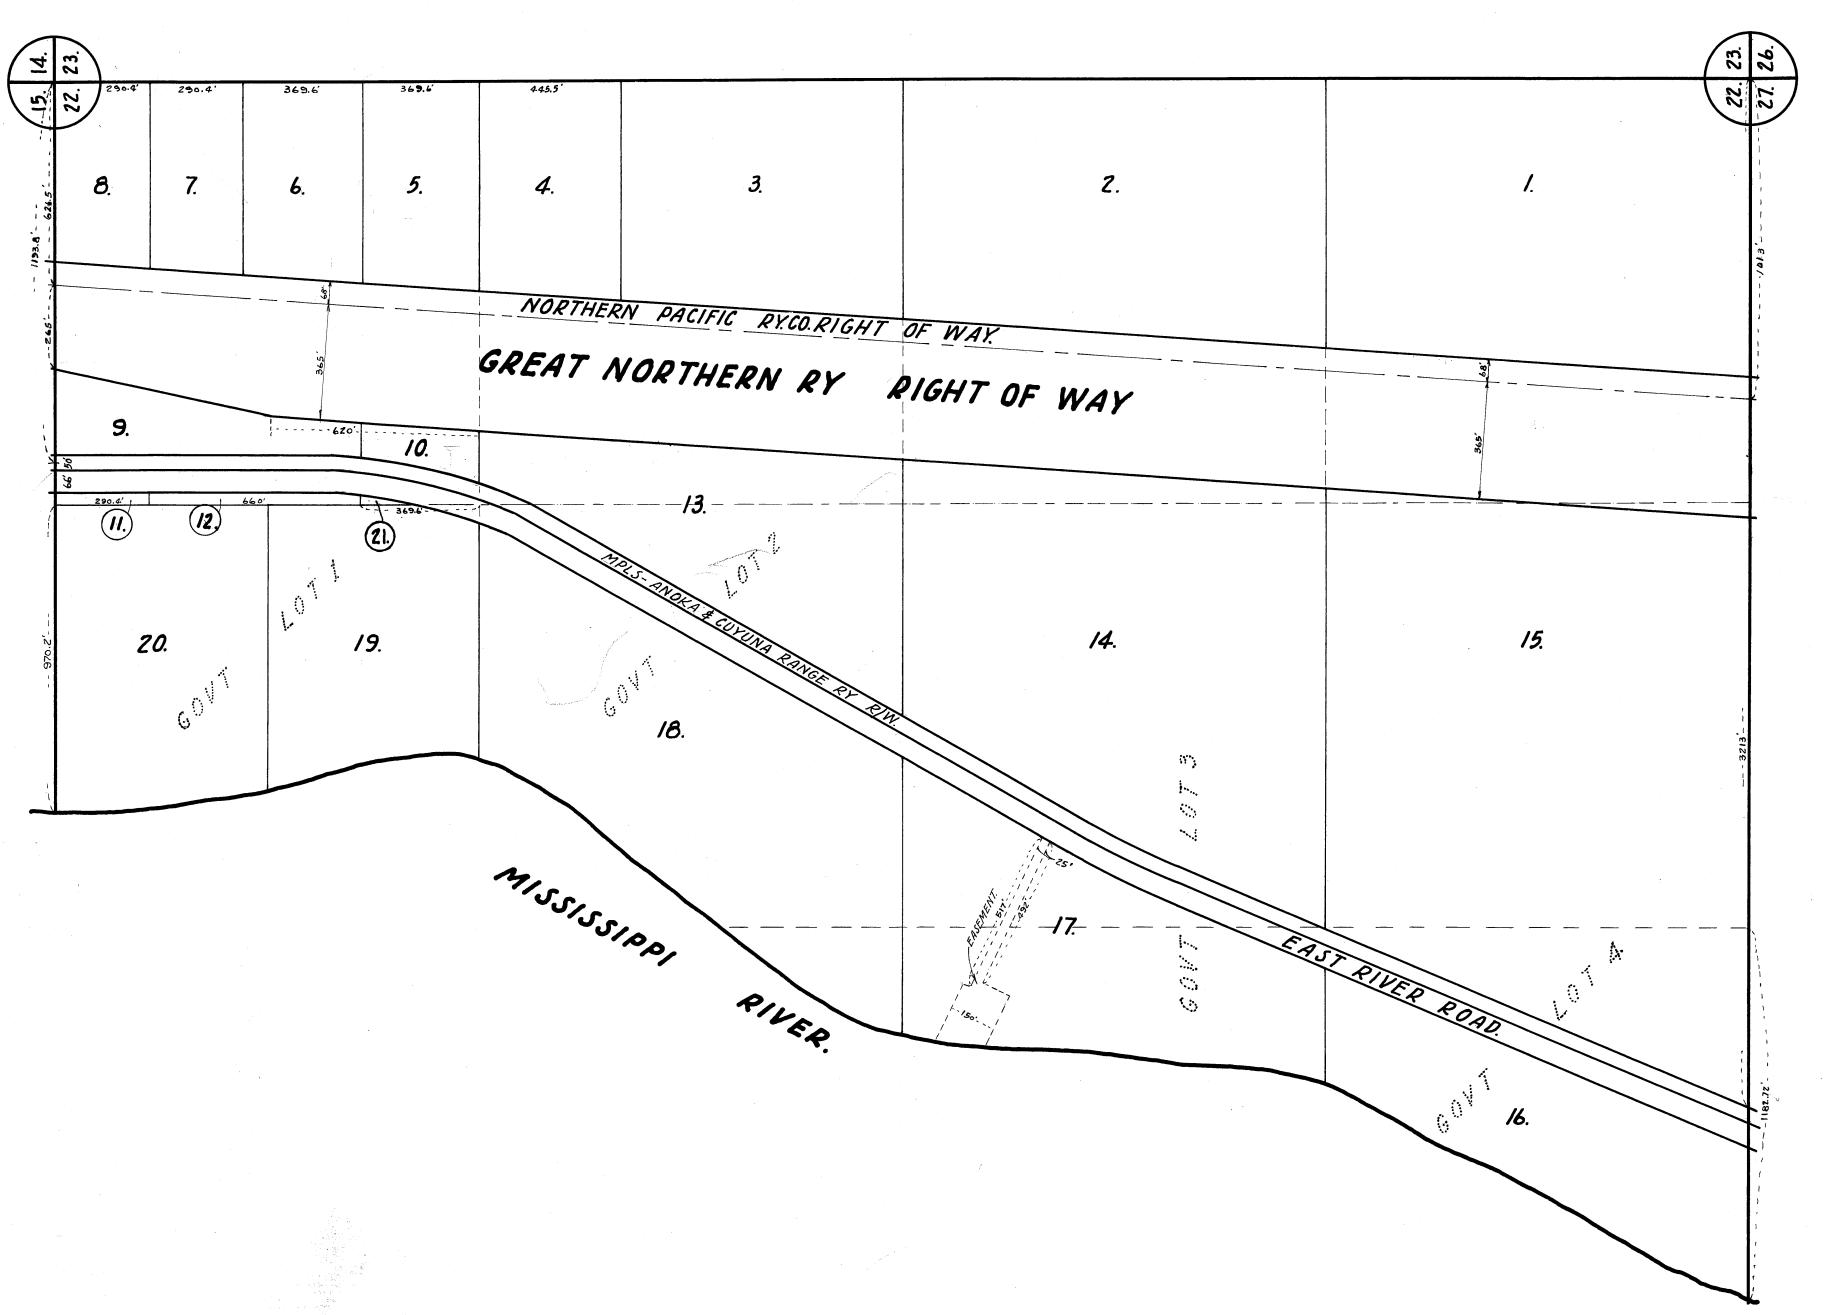

HEREBY CERTIFY THAT IN ACCORDANCE WITH SECTION 2219 CHAPTER II GENERAL STATUTES OF 1923 AND AS AMENDED BY CHAPTER ZI LAWS OF 1935, AND IN ACCORDANCE WITH THE ORDER OF THE COUNTY AUDITOR OF ANOKA COUNTY MINNESOTA HAVE PLATTED THE FOLLOWING DESCRIBED LAND IN THE COUNTY OF ANOKA AND THE STATE OF MINNESOTA TO WIT; SECTION 22 TOWNSHIP 30 NORTH, RANGE 24 WEST, THAT THE PLAT ON THIS SHEET IS A CORRECT DELINEATION OF SAID PLATTING AND TO BE KNOWN AS AUDITORS SUBDIVISION NUMBER 78 AND THAT DISTANCES ARE SHOWN IN FEET AND DEGIMALS OF A FOOT.

DATED May 24th 1941

Wayre L. Kidge COUNTY SURVEYOR ANOKA COUNTY MINNESOTA

ABOVE CERTIFICATE SUBSCRIBED AND SWORN TO BEFORE ME THIS 29 DAY OF MAY 1941.

METHIS DAY OF MAY 1941.

Tho a EMilson

I, E.A. CARLSON, COUNTY AUDITOR OF ANOKA COUNTY MINNESOTA HEREBY CERTIFY THAT I HAVE NOTIFIED THE OWNERS OF THE LAND DESCRIBED IN THE FOREGOING COUNTY SURVEYORS CERTIFICATE TO PLAT THE SAME AND A REASONABLE TIME HAVING ELAPSED SINCE SERVICE OF SAID NOTICE AND REQUEST, I HAVE CAUSED SAME TO BE PLATTED IN ACCORDANCE WITH SECTION 2219 CHAPTER II GENERAL STATUTES OF 1923 AND AS AMENDED BY CHAPTER 21 LAWS OF 1935, AND IN ACCORDANCE WITH THE PLAT ON THIS SHEET, AND SAME TO BE KNOWN AS AUDITORS SUBDIVISION NUMBER 78

DATED MAY 24TH 1941.

COUNTY AUDITOR ANOKA COUNTY MINNESOTA.

ABOVE CERTIFICATE SUBSCRIBED AND SWORN TO BEFORE ME THIS 24 DAY OF MAY 194

CLERK OF DIST. COURT

Lots. 5-10-21

Collice of REGISTRAR OF TITLES

STATE OF MINNESONA

Thereby word no many and instrument

Was used in this a man in to 2 may of

June A. 2. Ball of 9 o'clock a.M.

Lua Bundell. inspects of Titles

By

DEP ITY RESERVED OF TITLES