
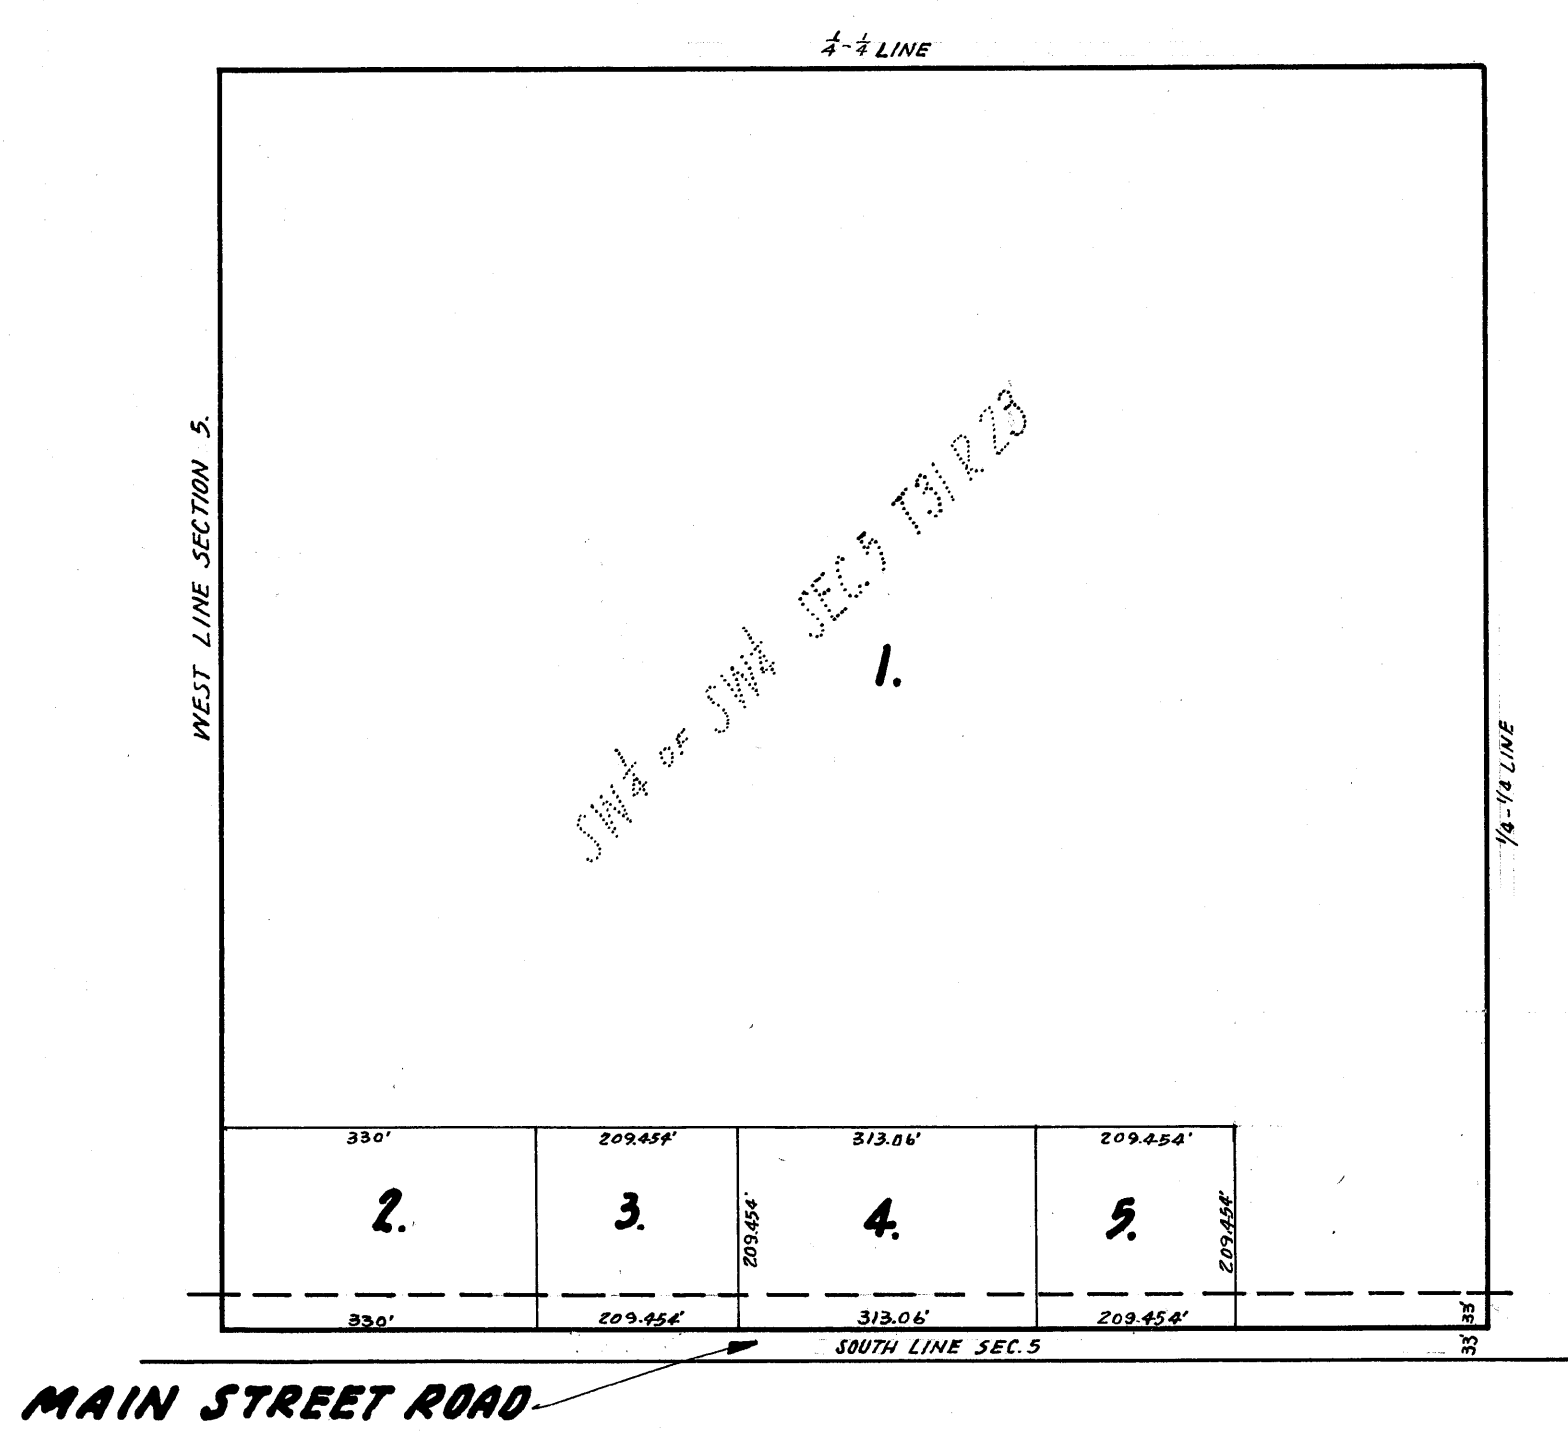


# AUDITOR'S SUBDIVISION NUMBER 80

SCALE 1"=200'

OFFICE OF REGISTER OF DEEDS, )  
 STATE OF MINNESOTA, COUNTY OF ANOKA )  
 I hereby certify that the within instrument was filed in this office for record on the 9th day of September A.D. 1941, at 3:00 o'clock P.M. and is duly recorded in book 9, page 17.

*E. A. Benwell*  
 Register of Deeds

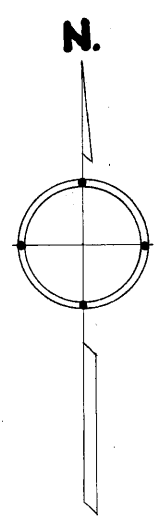

I HEREBY CERTIFY THAT IN ACCORDANCE WITH SECTION 2219 CHAPTER 11 GENERAL STATUTES OF 1923 AND AS AMENDED BY CHAPTER 21 LAWS OF 1935, AND IN ACCORDANCE WITH ORDER OF THE COUNTY AUDITOR OF ANOKA COUNTY MINNESOTA I HAVE PLATTED THE FOLLOWING DESCRIBED LAND IN THE COUNTY OF ANOKA AND THE STATE OF MINNESOTA TO WIT, THE SW 1/4 OF THE SW 1/4 OF SECTION 5 TOWNSHIP 31 NORTH, RANGE 23 WEST, THAT THE PLAT ON THIS SHEET IS A CORRECT DELINEATION OF SAID PLATTING AND TO BE KNOWN AS AUDITORS SUBDIVISION NUMBER 80, AND THAT DISTANCES ARE SHOWN IN FEET AND DECIMALS OF A FOOT.

DATED Sept. 8<sup>th</sup> 1941

*Wayne L. Ridge*  
 COUNTY SURVEYOR  
 ANOKA COUNTY MINNESOTA.

ABOVE CERTIFICATE SUBSCRIBED AND SWORN TO BEFORE ME THIS 8<sup>th</sup> DAY OF September A.D. 1941.

*Stuart Aronson*  
 CLERK OF DIST. COURT  
 ANOKA COUNTY, MINNESOTA

I, E. A. CARLSON, COUNTY AUDITOR OF ANOKA COUNTY MINNESOTA, HEREBY CERTIFY THAT I HAVE NOTIFIED THE OWNERS OF THE LAND DESCRIBED IN THE FOREGOING COUNTY SURVEYORS CERTIFICATE, TO PLAT THE SAME AND A REASONABLE TIME HAVING ELAPSED SINCE THE SERVICE OF SAID NOTICE AND REQUEST, I HAVE CAUSED SAME TO BE PLATTED IN ACCORDANCE WITH SECTION 2219 CHAPTER 11 GENERAL STATUTES OF 1923 AND AS AMENDED BY CHAPTER 21 LAWS OF 1935, AND IN ACCORDANCE WITH THE PLAT ON THIS SHEET, AND SAME TO BE KNOWN AS AUDITORS SUBDIVISION NUMBER 80.

DATED Sept 8<sup>th</sup> 1941

*E. A. Carlson*  
 COUNTY AUDITOR  
 ANOKA COUNTY MINNESOTA.

ABOVE CERTIFICATE SUBSCRIBED AND SWORN TO BEFORE ME THIS 8<sup>th</sup> DAY OF September A.D. 1941.

*Stuart Aronson*  
 CLERK OF DIST. COURT  
 ANOKA COUNTY, MINNESOTA