
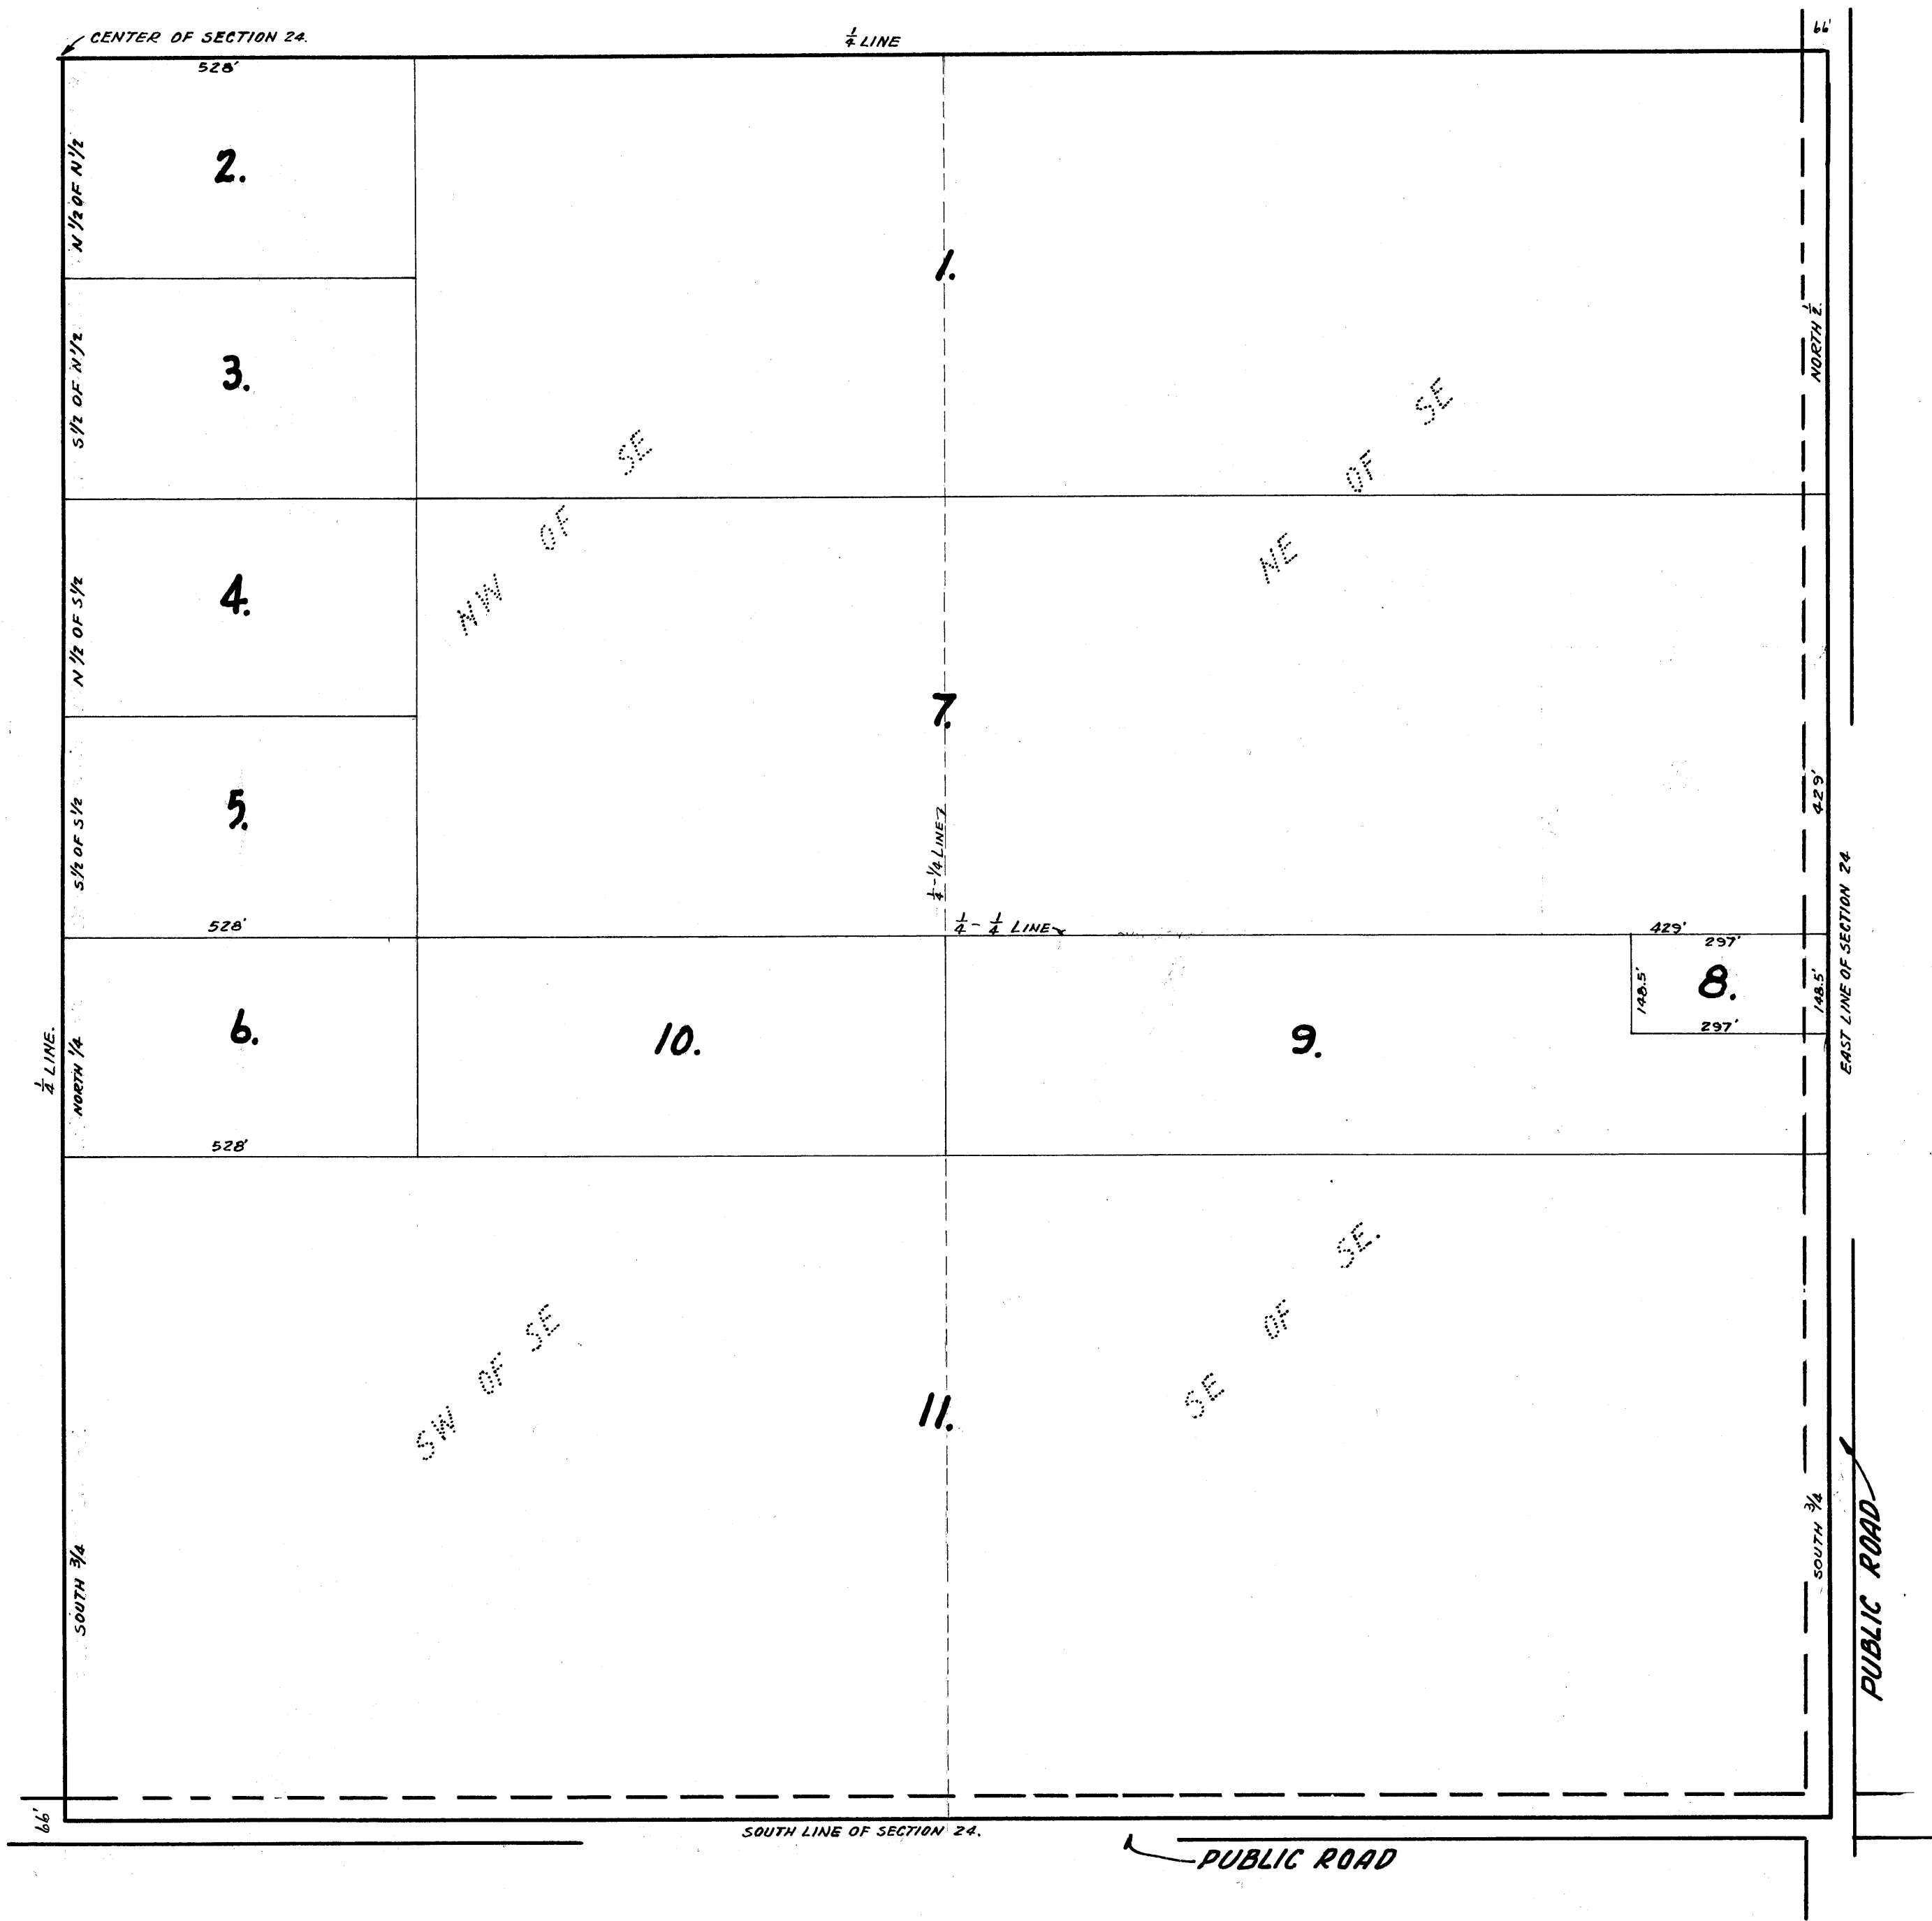


102541

OFFICE OF REGISTER OF DEEDS,
 STATE OF MINNESOTA, COUNTY OF ANOKA
 I hereby certify that the within and
 ment was filed in this office for record on
 the 9th day of September, 1941, at
 2 o'clock P.M. and was duly recorded
 in book of plates page 20
Eva Brunell
 Register of Deeds

AUDITOR'S SUBDIVISION NUMBER 83.

SCALE 1" = 200'

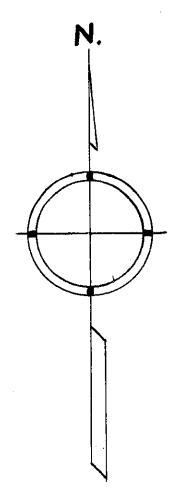

I HEREBY CERTIFY THAT IN ACCORDANCE WITH SECTION 2219 CHAPTER 11 GENERAL STATUTES OF 1923 AND AS AMENDED BY CHAPTER 21 LAWS OF 1935, AND IN ACCORDANCE WITH THE ORDER OF THE COUNTY AUDITOR OF ANOKA COUNTY MINNESOTA, I HAVE PLATTED THE FOLLOWING DESCRIBED LAND IN THE COUNTY OF ANOKA AND THE STATE OF MINNESOTA TO WIT: THE SE 1/4 OF SECTION 24 TOWNSHIP 24 RANGE 23, THAT THE PLAT ON THIS SHEET IS A CORRECT DELINEATION OF SAID PLATTING AND TO BE KNOWN AS AUDITORS SUBDIVISION NO 83 AND THAT DISTANCES ARE SHOWN IN FEET AND DECIMALS OF A FOOT.

DATED Sept. 8th 1941

Wayne L. Rye
 COUNTY SURVEYOR
 ANOKA COUNTY MINNESOTA

ABOVE CERTIFICATE SUBSCRIBED AND SWORN TO BEFORE ME THIS 8th DAY OF September A.D. 1941.

Thos. A. Nelson
 CLERK OF DIST. COURT
 ANOKA COUNTY, MINNESOTA

I, E.A. CARLSON, COUNTY AUDITOR OF ANOKA COUNTY MINNESOTA HEREBY CERTIFY THAT I HAVE NOTIFIED THE OWNERS OF THE LAND DESCRIBED IN THE FOREGOING COUNTY SURVEYORS CERTIFICATE TO PLAT THE SAME AND A REASONABLE TIME HAVING ELAPSED SINCE THE SERVICE OF SAID NOTICE AND REQUEST, I HAVE CAUSED SAME TO BE PLATTED IN ACCORDANCE WITH SECTION 2219 CHAPTER 11 GENERAL STATUTES OF 1923 AND AS AMENDED BY CHAPTER 21 LAWS OF 1935, AND IN ACCORDANCE WITH THE PLAT ON THIS SHEET, AND SAME TO BE KNOWN AS AUDITORS SUBDIVISION NO 83.

DATED Sept 8th 1941

E.A. Carlson
 COUNTY AUDITOR
 ANOKA COUNTY MINNESOTA.

ABOVE CERTIFICATE SUBSCRIBED AND SWORN TO BEFORE ME THIS 8th DAY OF September A.D. 1941.

Thos. A. Nelson
 CLERK OF DIST. COURT
 ANOKA COUNTY, MINNESOTA